


SEEDING
 170 175

LAKE COUNTY
 LAK-I-20.03

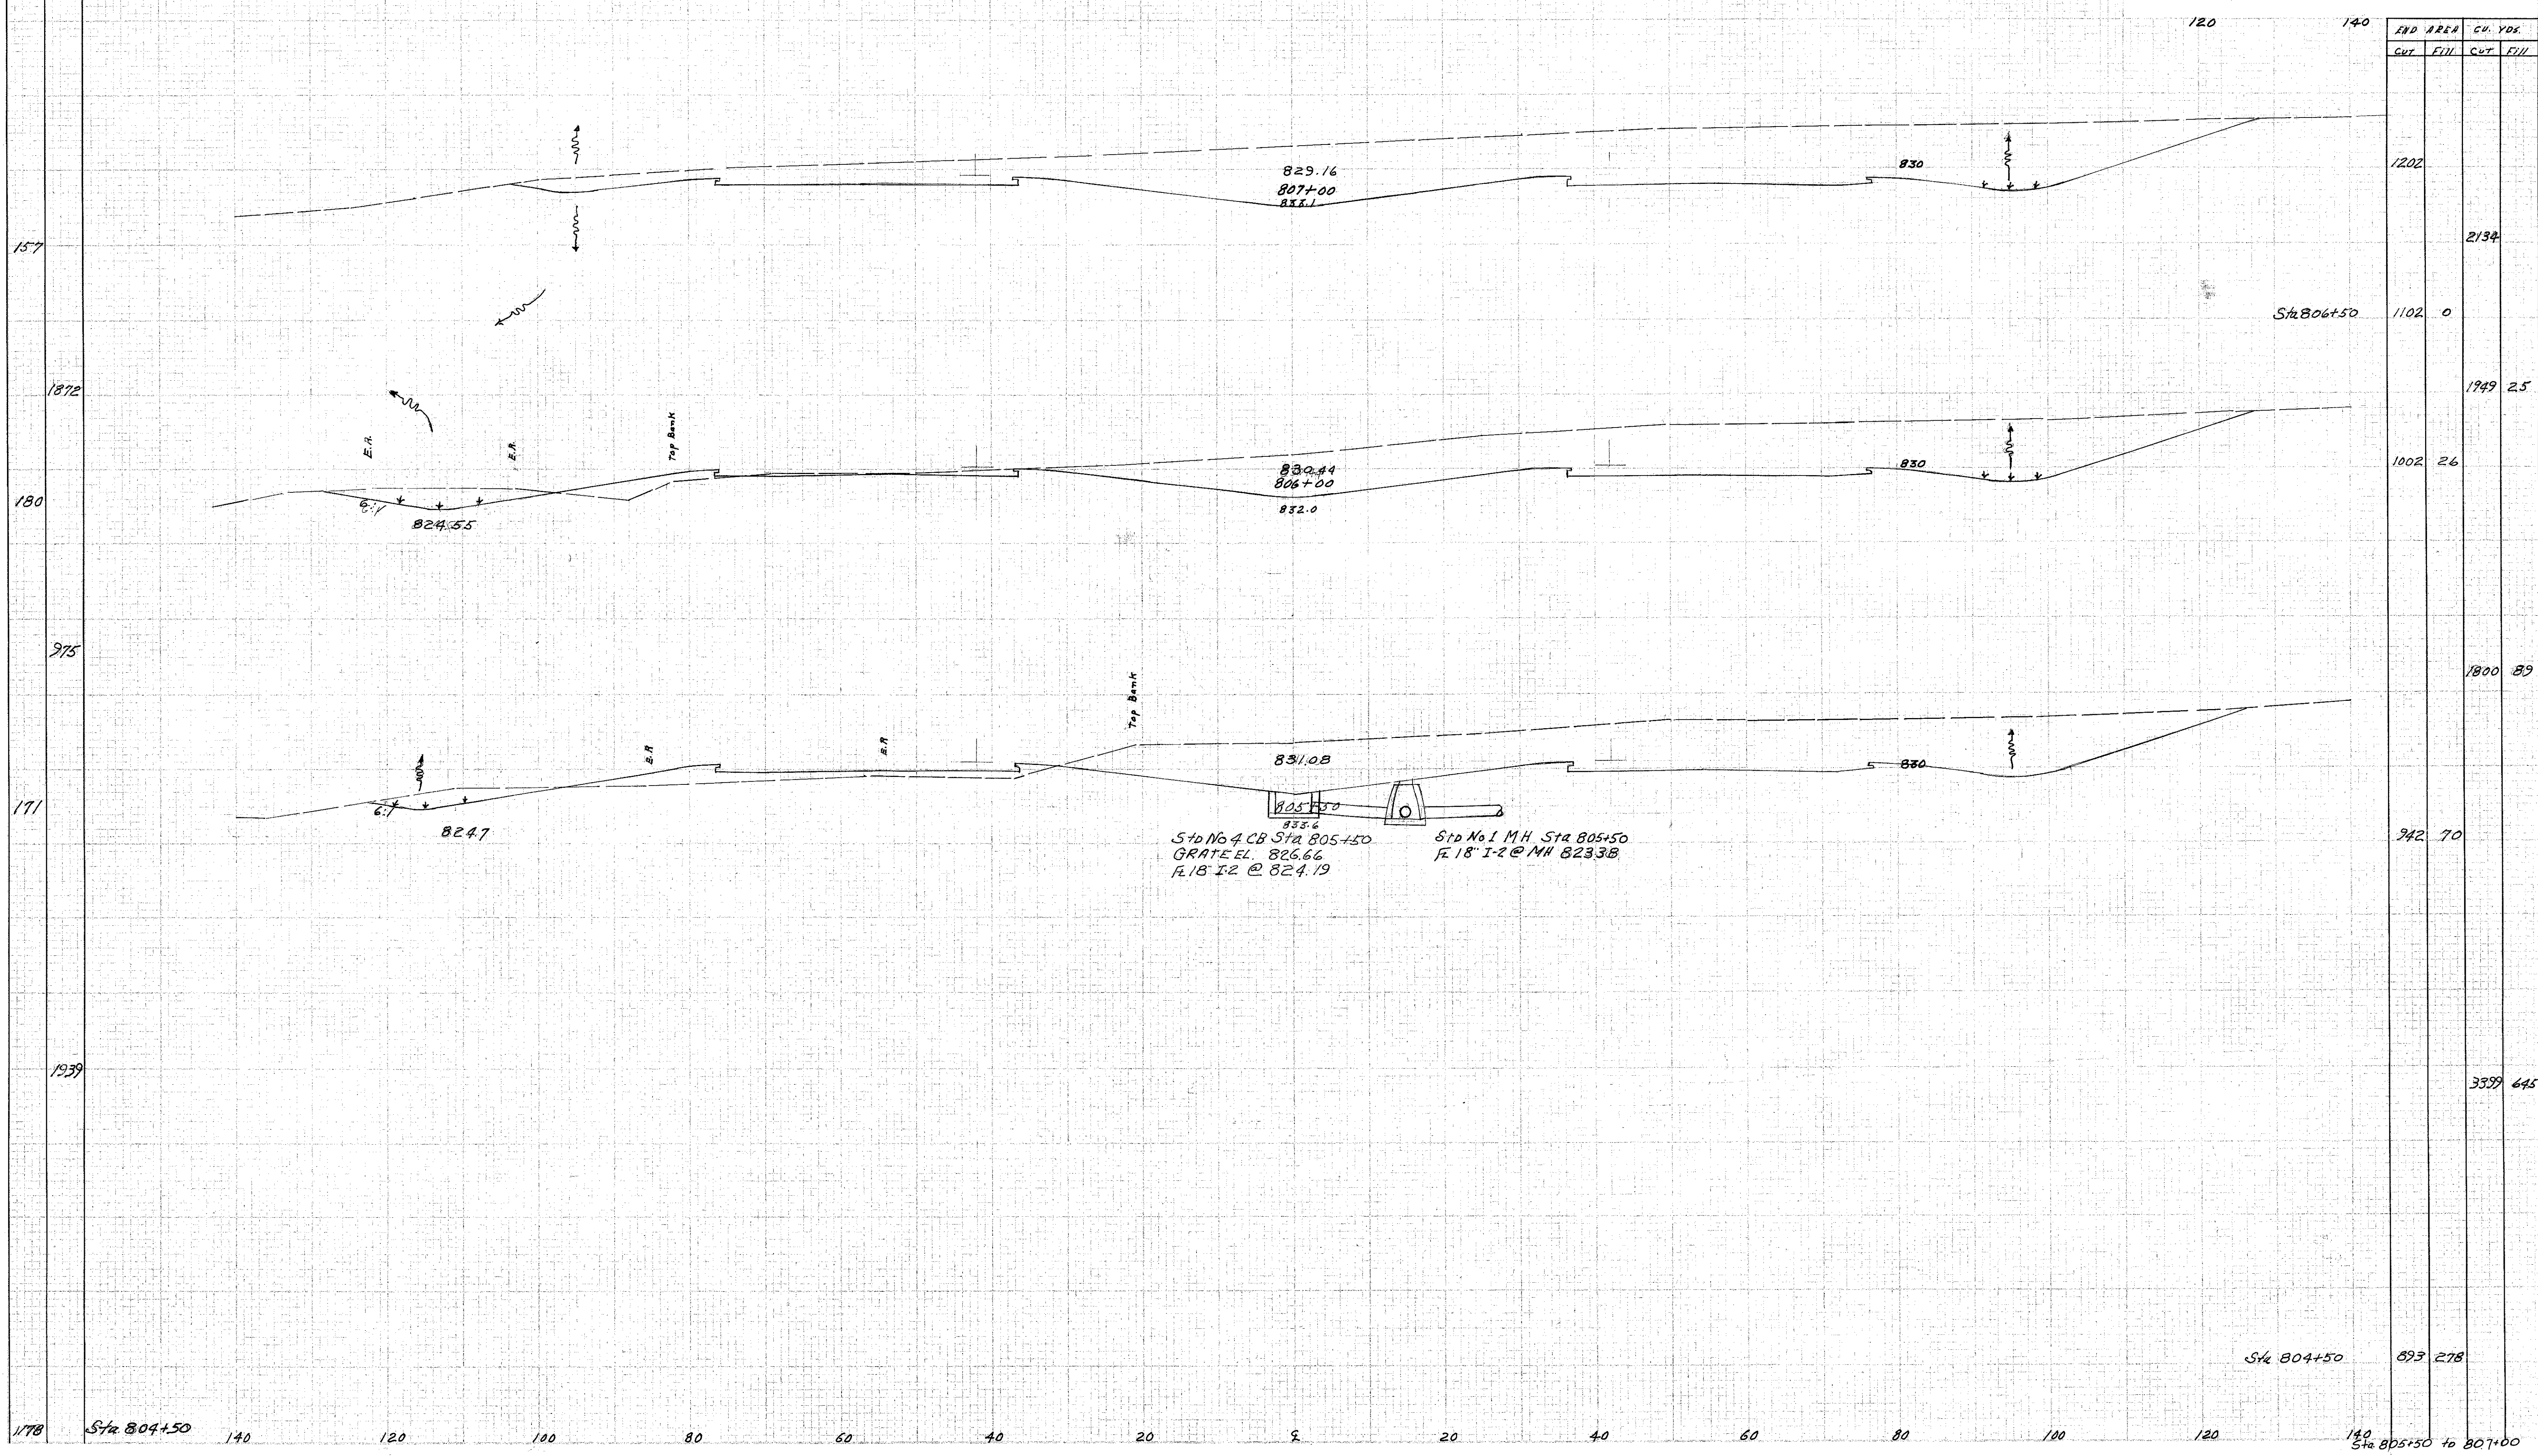

STA	END AREA		CU. YDS.	
	CUT	FILL	CUT	FILL
120				
1202				2134
Sta 806+50	1102	0		1949 2.5
1002		26		1800 89
171				942 70
1939				3399 645
Sta 804+50	893	278		
178				Sta 805+50 to 807+00

Rev.
 ✓
 4-30-58

MAN: SLS, J. J. T. W.
 ✓ 3/25/06 ES