


SEEDING
CUT WIDTH 50.0
FILL 50.0

LAKE COUNTY
LAK-1-20.03

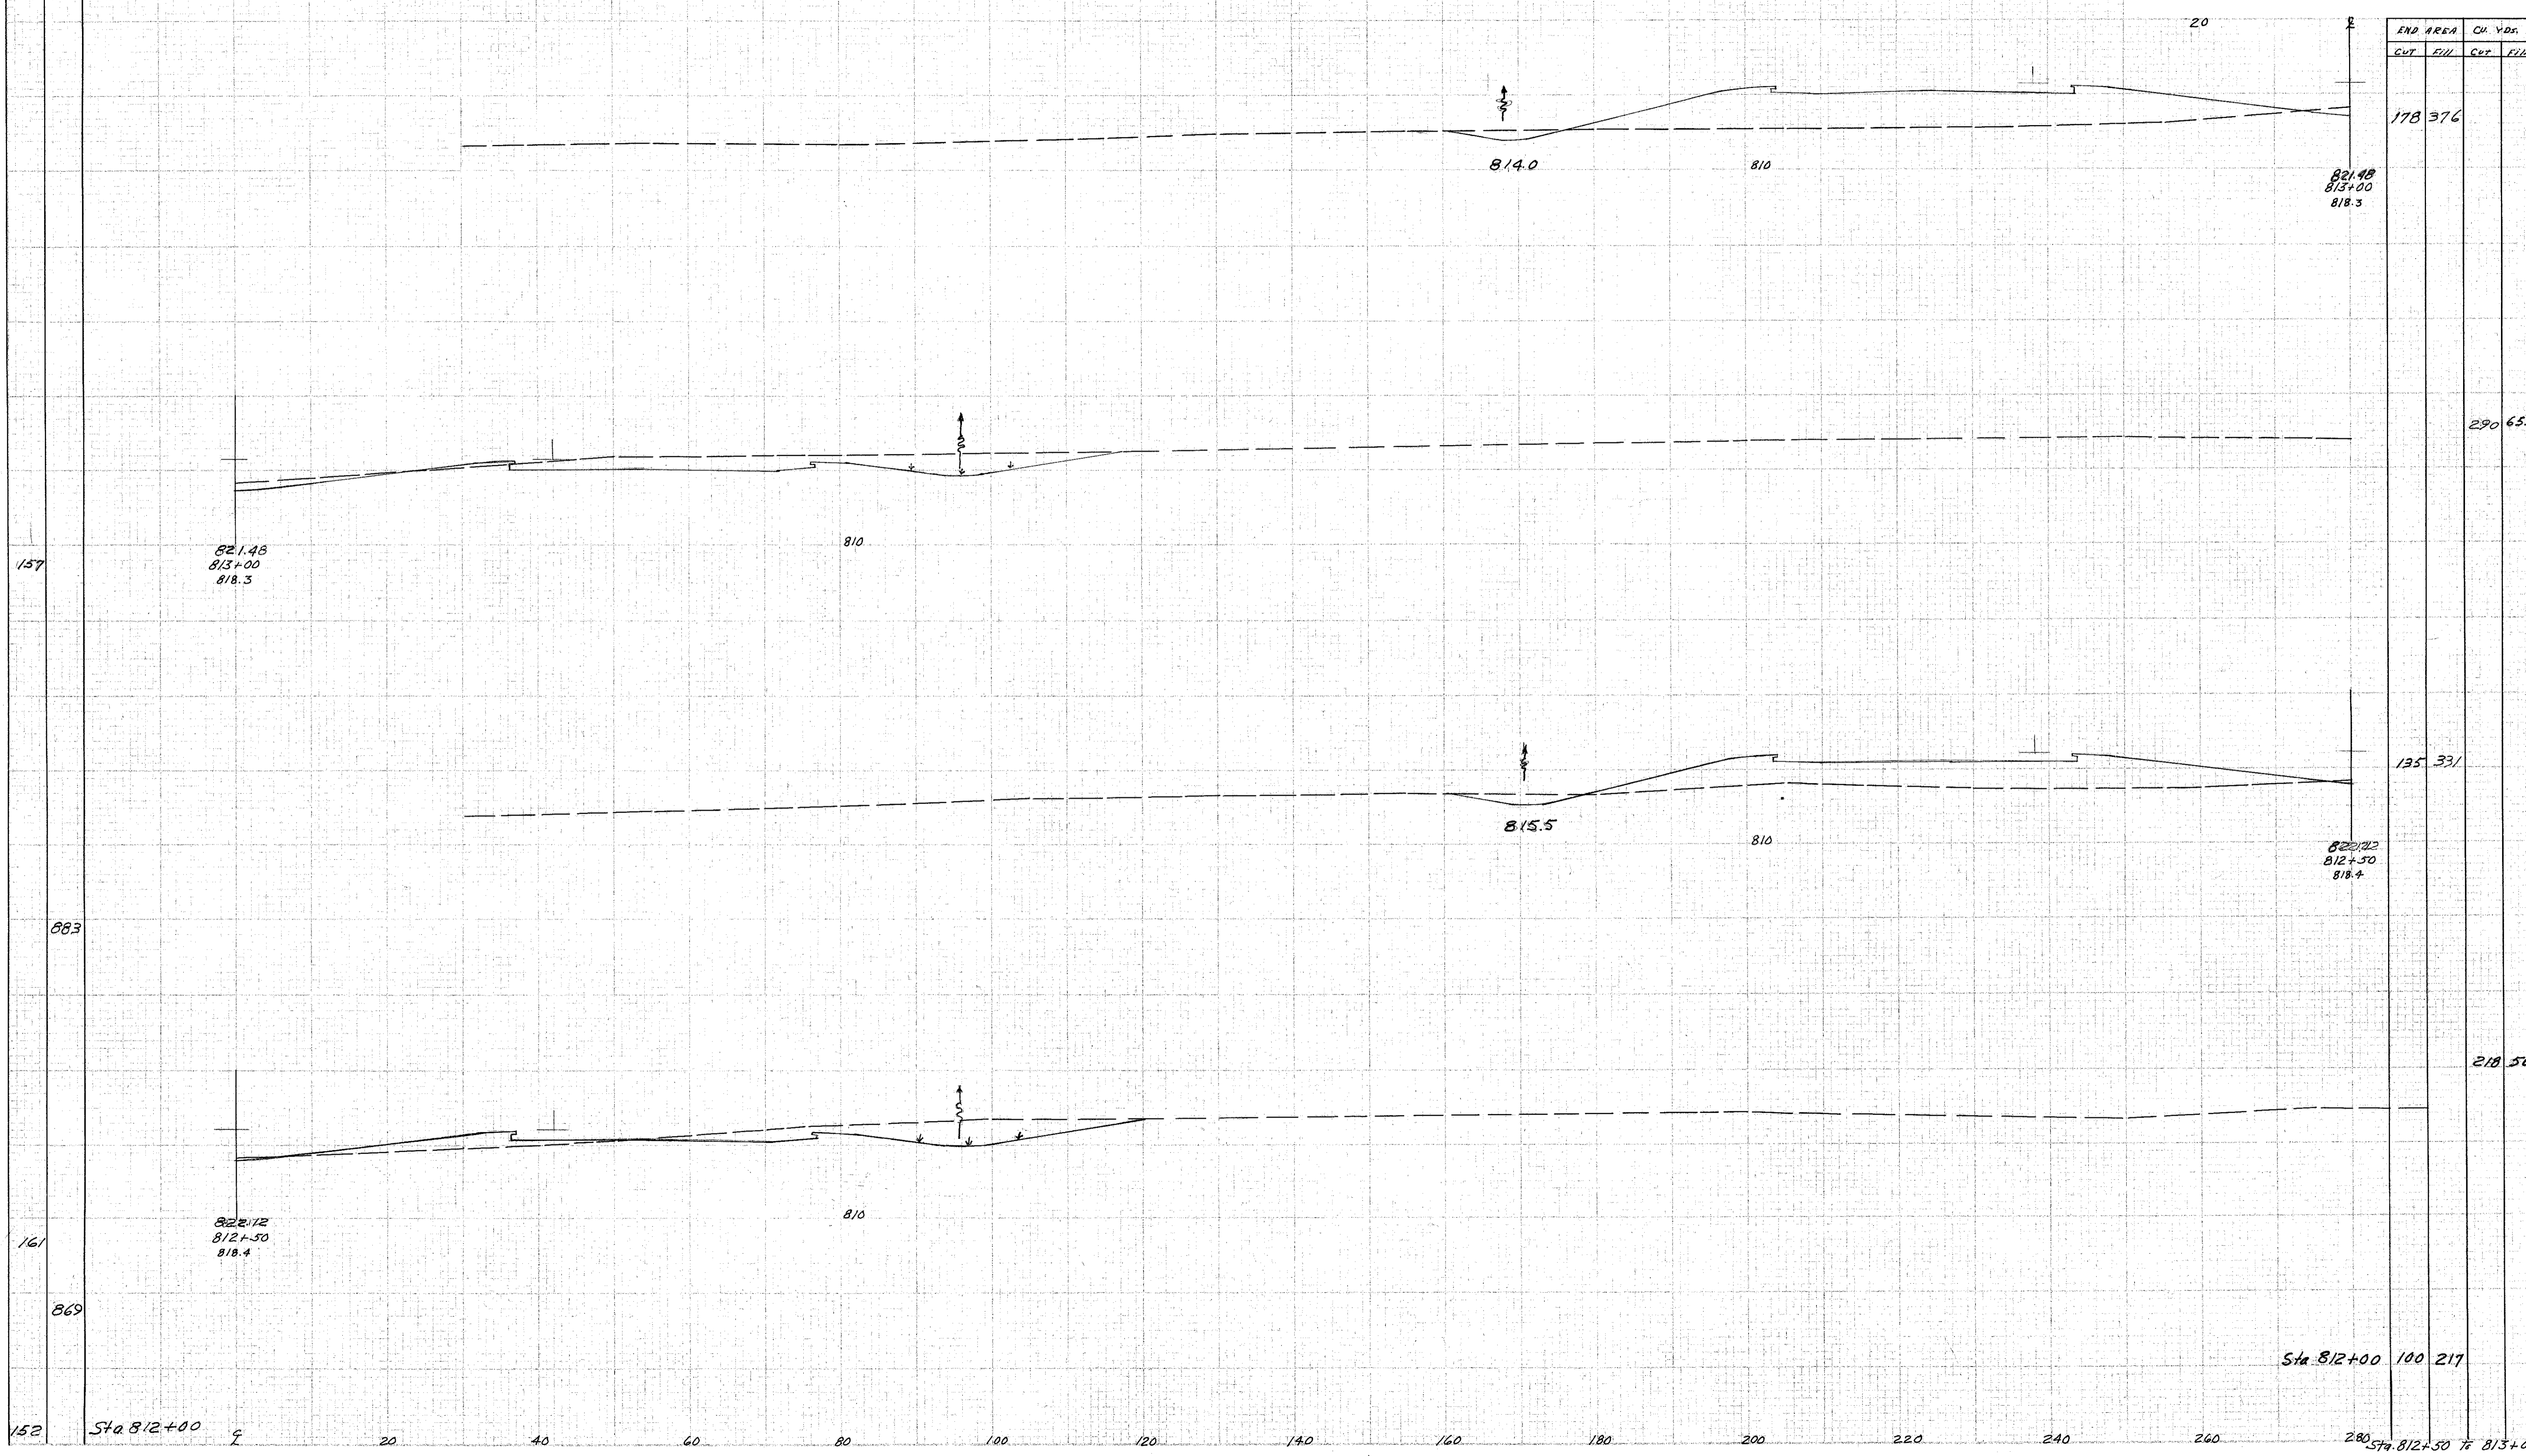

END AREA		CU. YDS.	
CUT	FILL	CUT	FILL
178	376		
290	655		
135	331		
218	508		
100	217		

Rev.
4-30-58 me
5-5-58 Ps.

Sta 812+00 Sta 812+50 to 813+00