


LAKE COUNTY
LAK-1-20.03

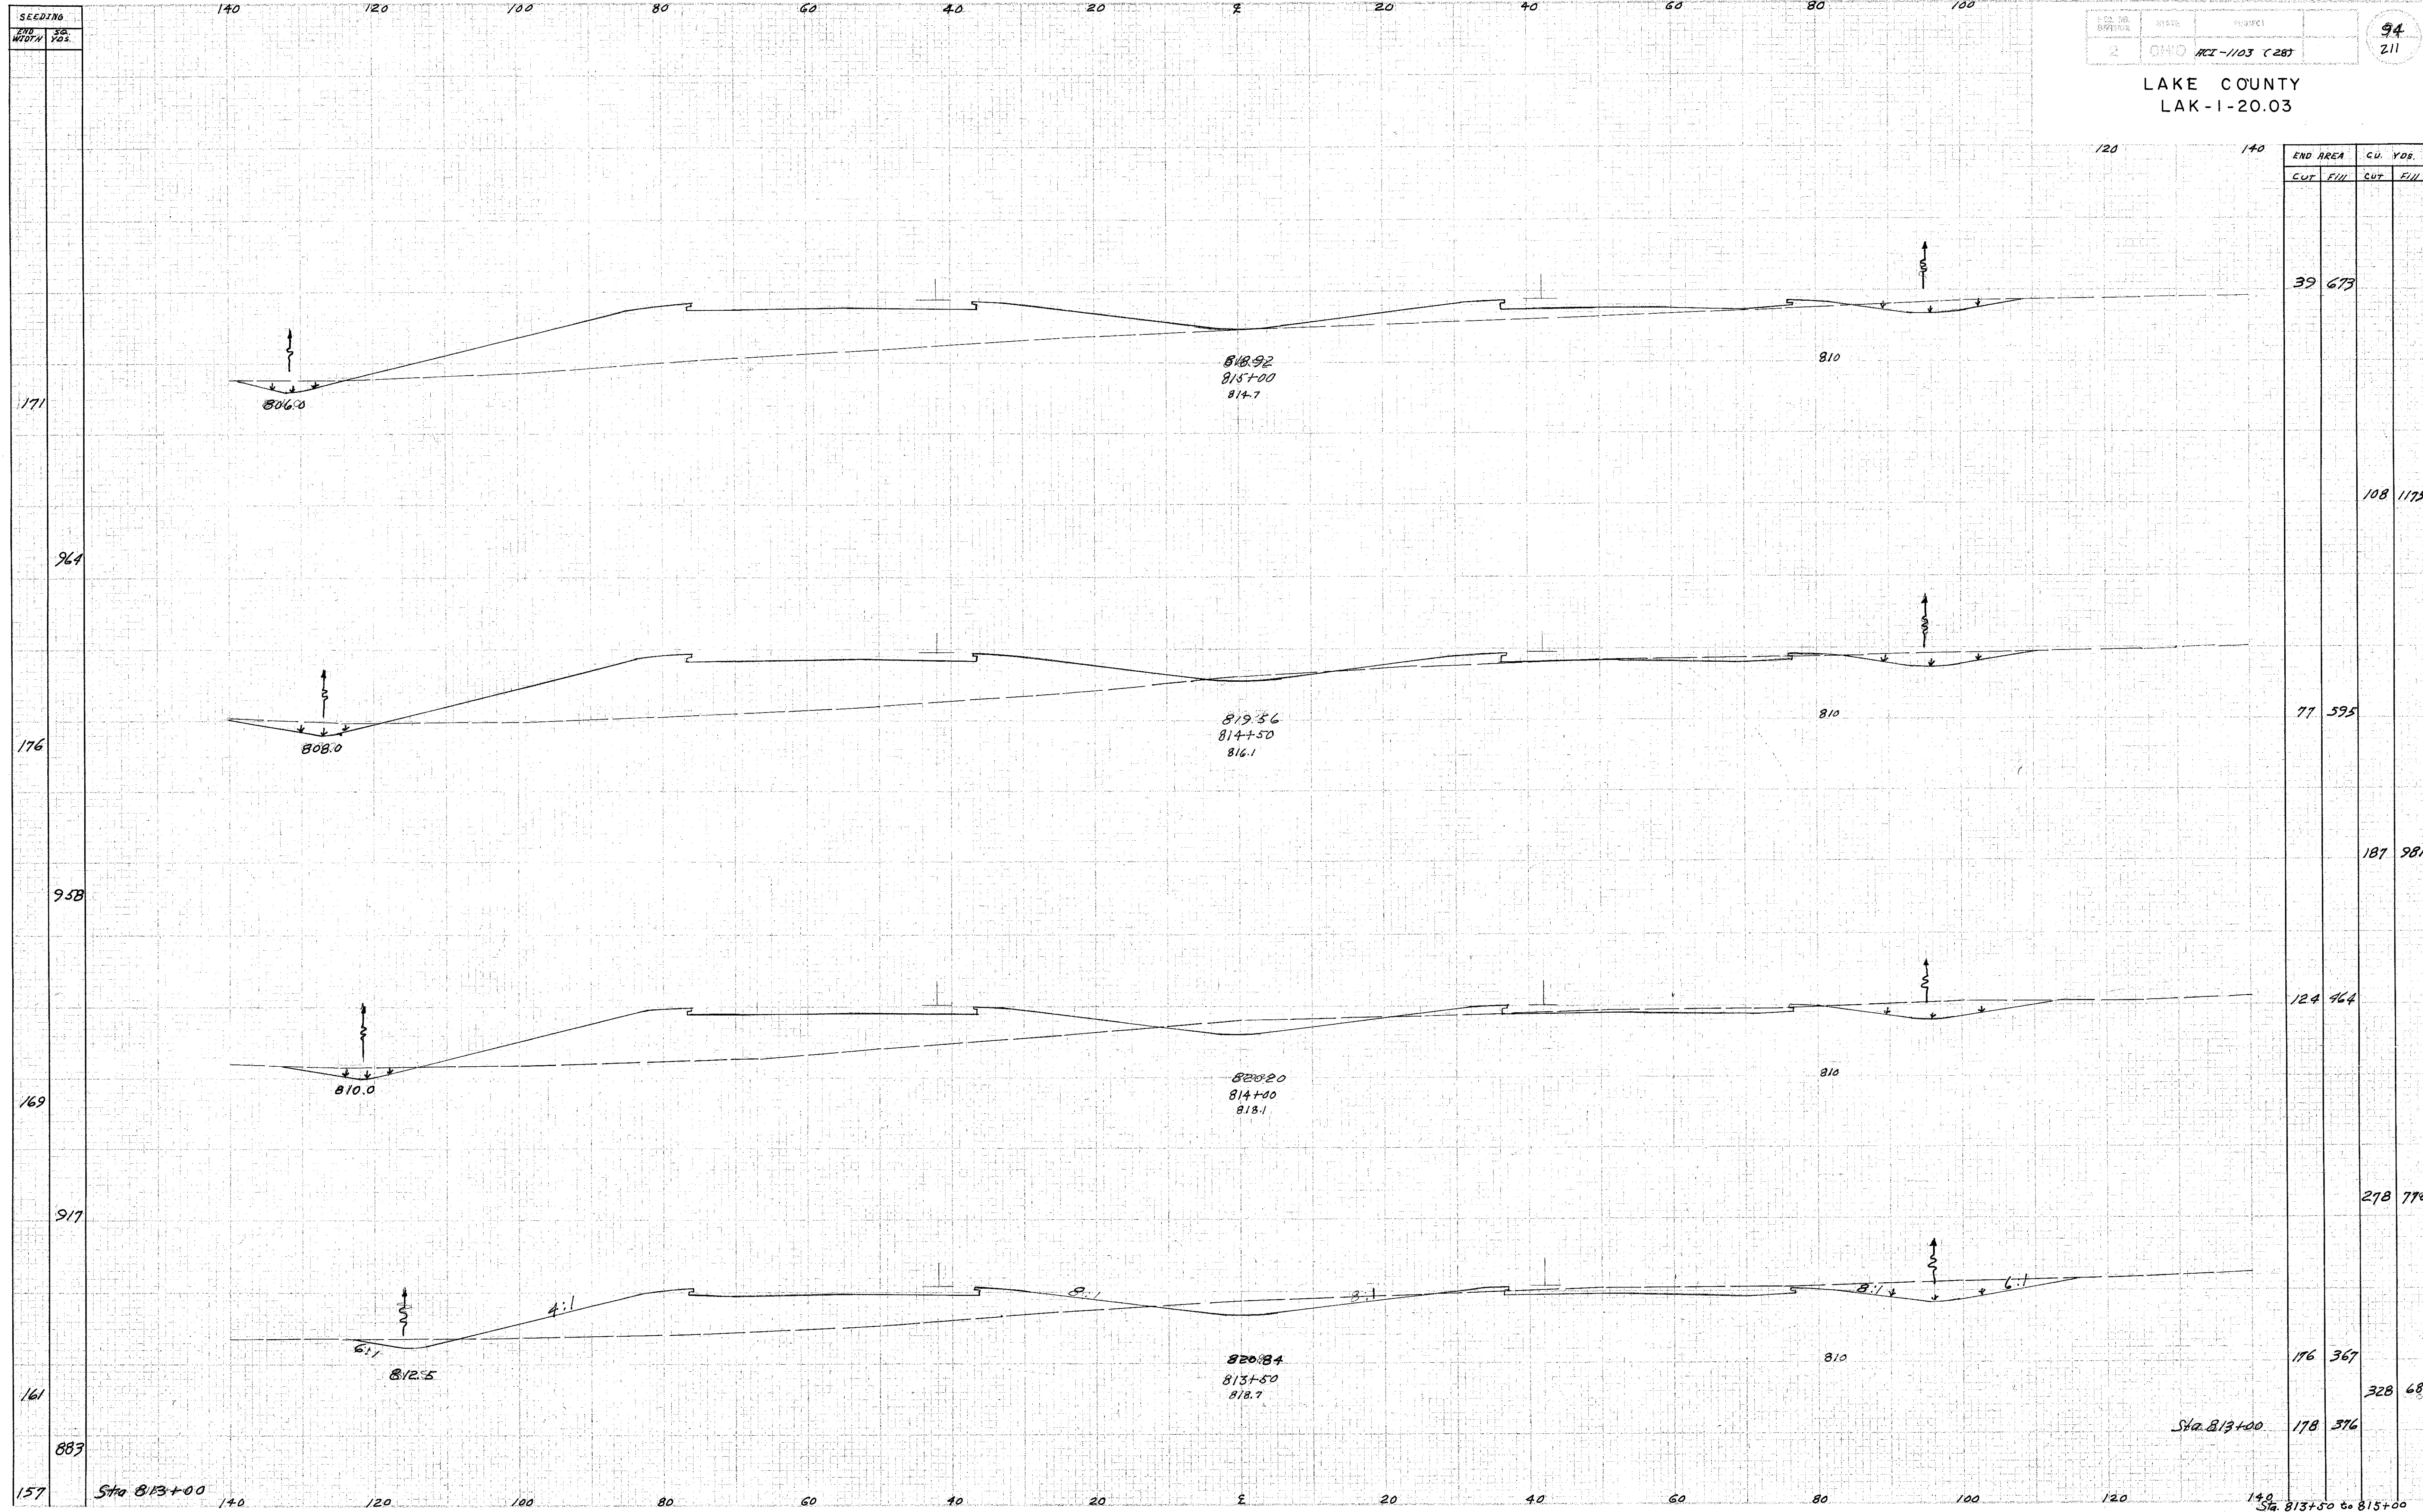

END AREA		CU. YDS.	
CUT	FILL	CUT	FILL

39 673

108 1175

77 595

187 981

124 464

278 770

176 367

328 688

178 376

Sta. 813+00

Sta. 813+50 to 815+00

Rev.
4-30-58

11/25/58
1/5/58
1/5/58