


7-M

W-6

LAKE COUNTY  
LAK-1-20.03  
**LAK-90-21.15-23.55**

96  
2.11

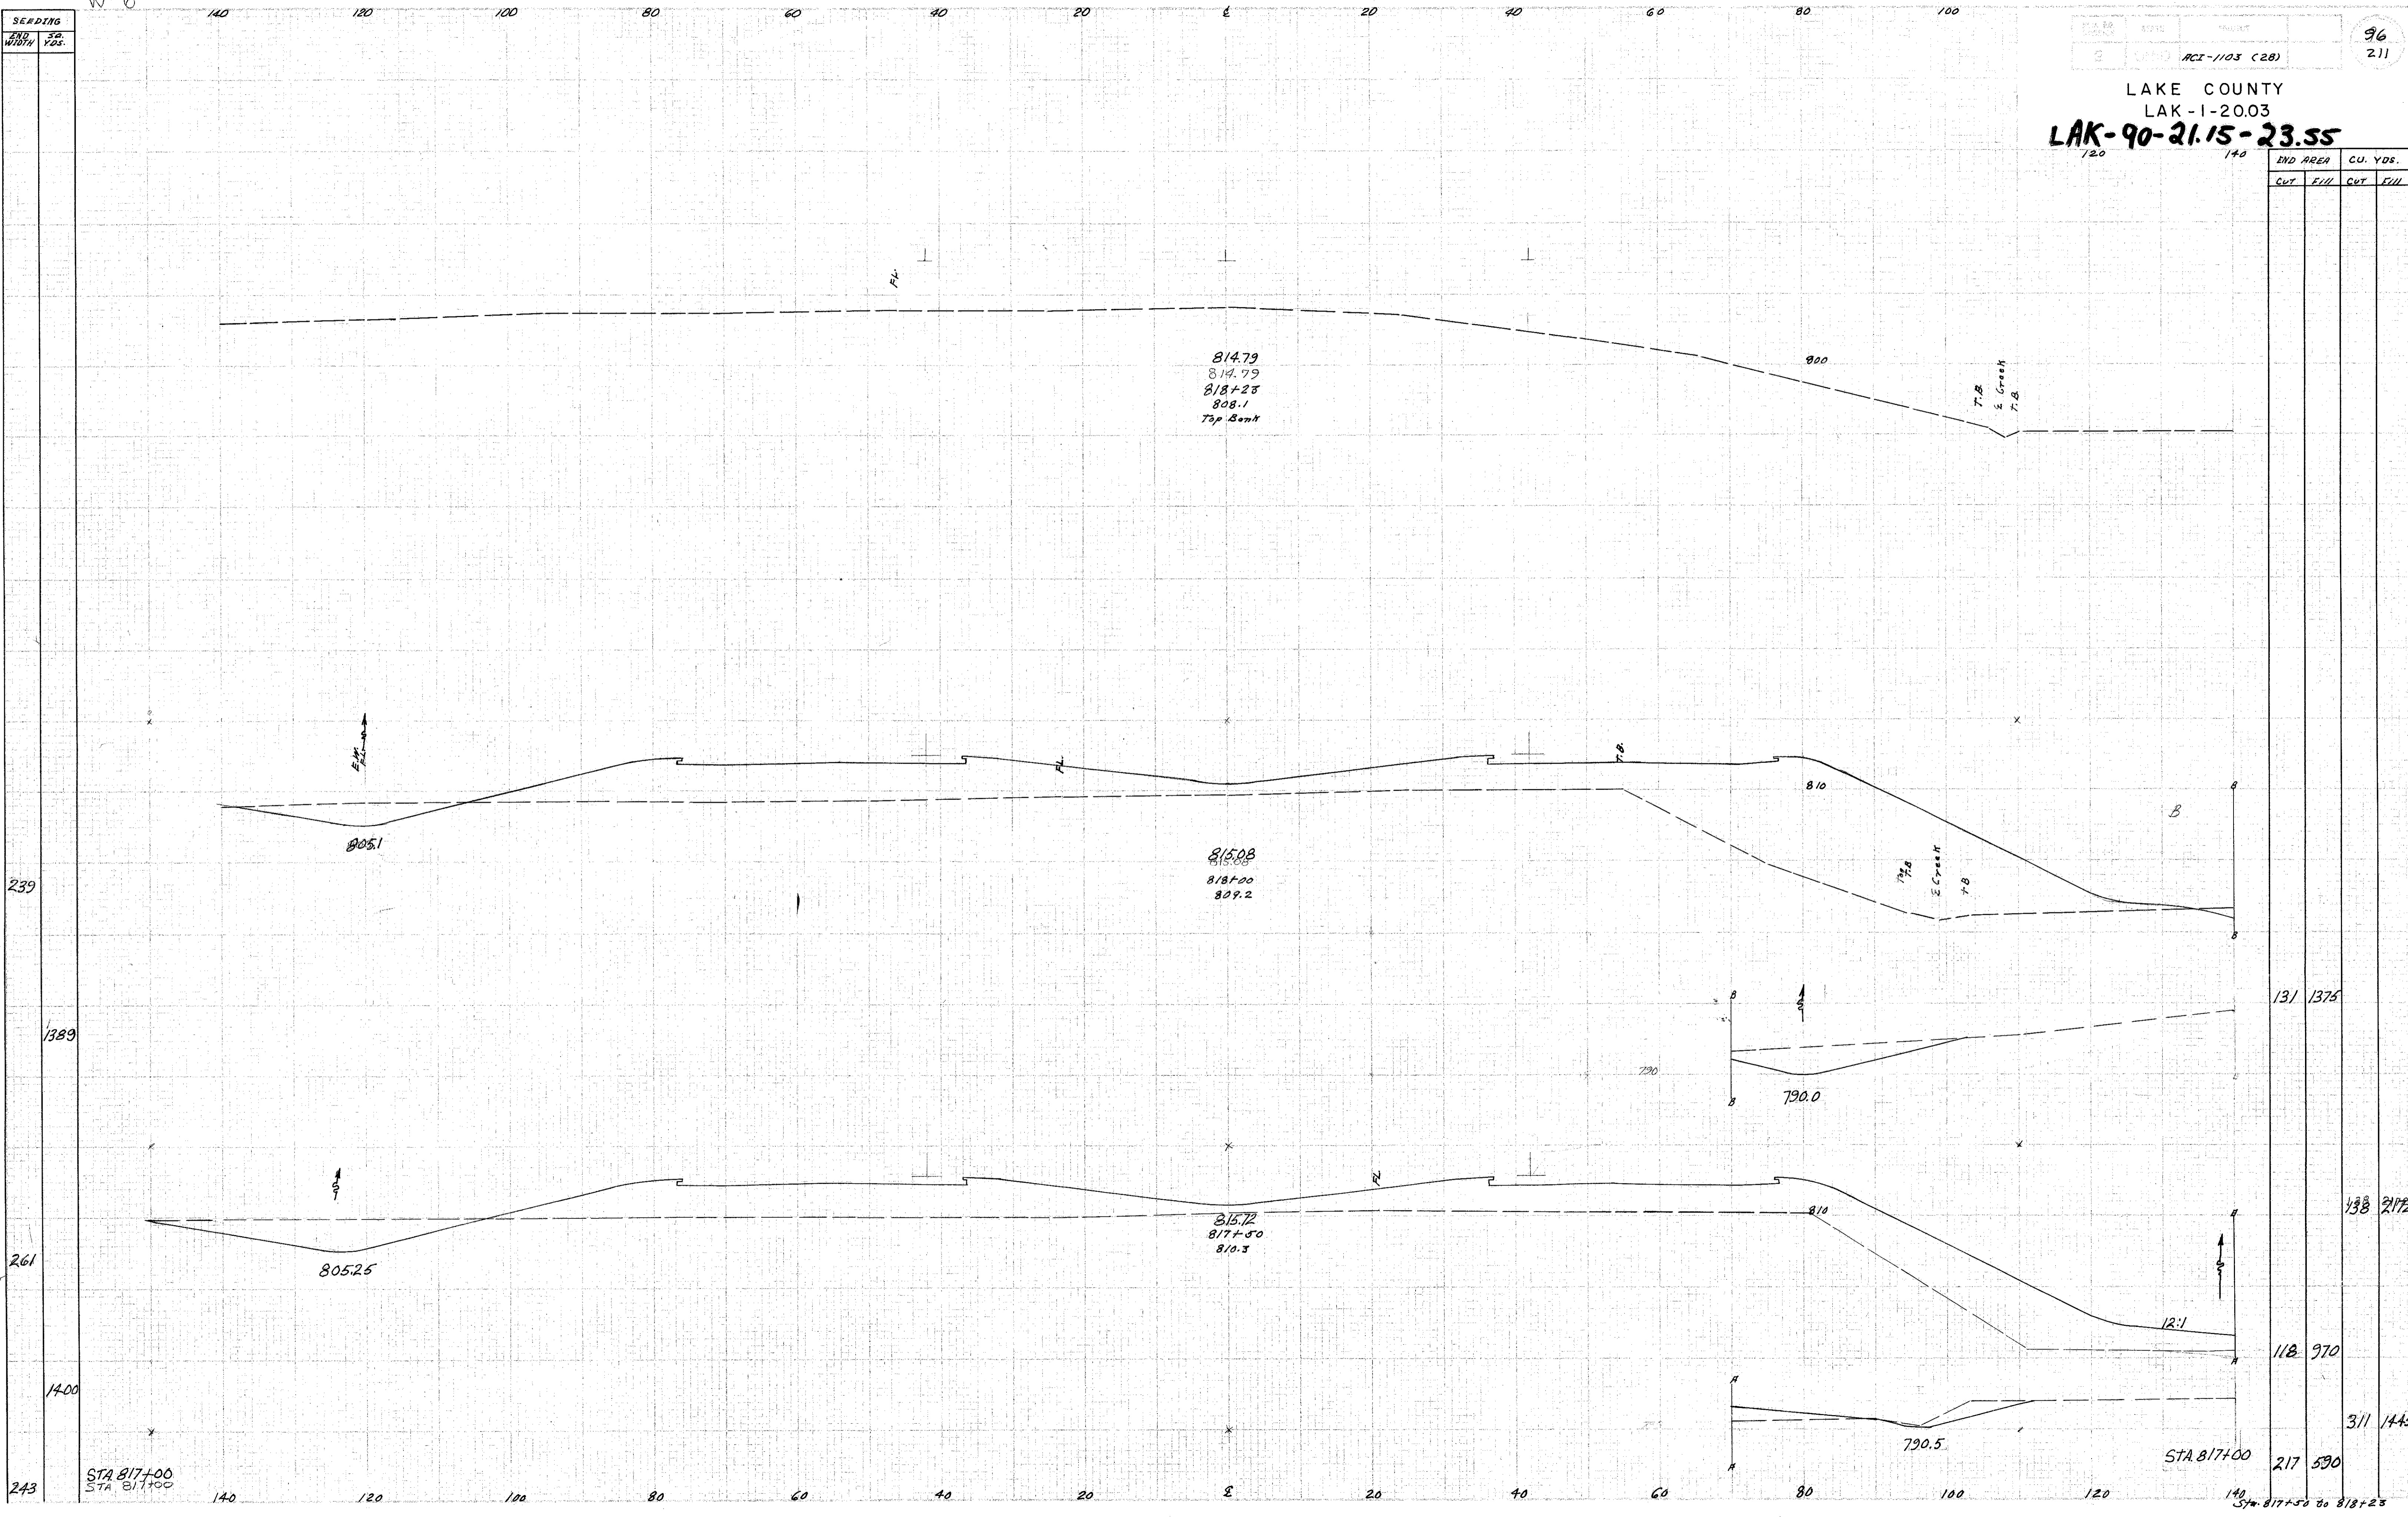

END AREA		CU. YDS.	
CUT	FILL	CUT	FILL
131	1375		
118	970		
217	590	311	1445
138	2172		

Approved by 5-5-58  
4-30-59

STA 817+00  
STA 817+00

STA 817+00  
Sta. 817+50 to 818+25