


SEEDING
END WIDTH
S.D.
FDS.

LAKE COUNTY
LAK-1-20.03

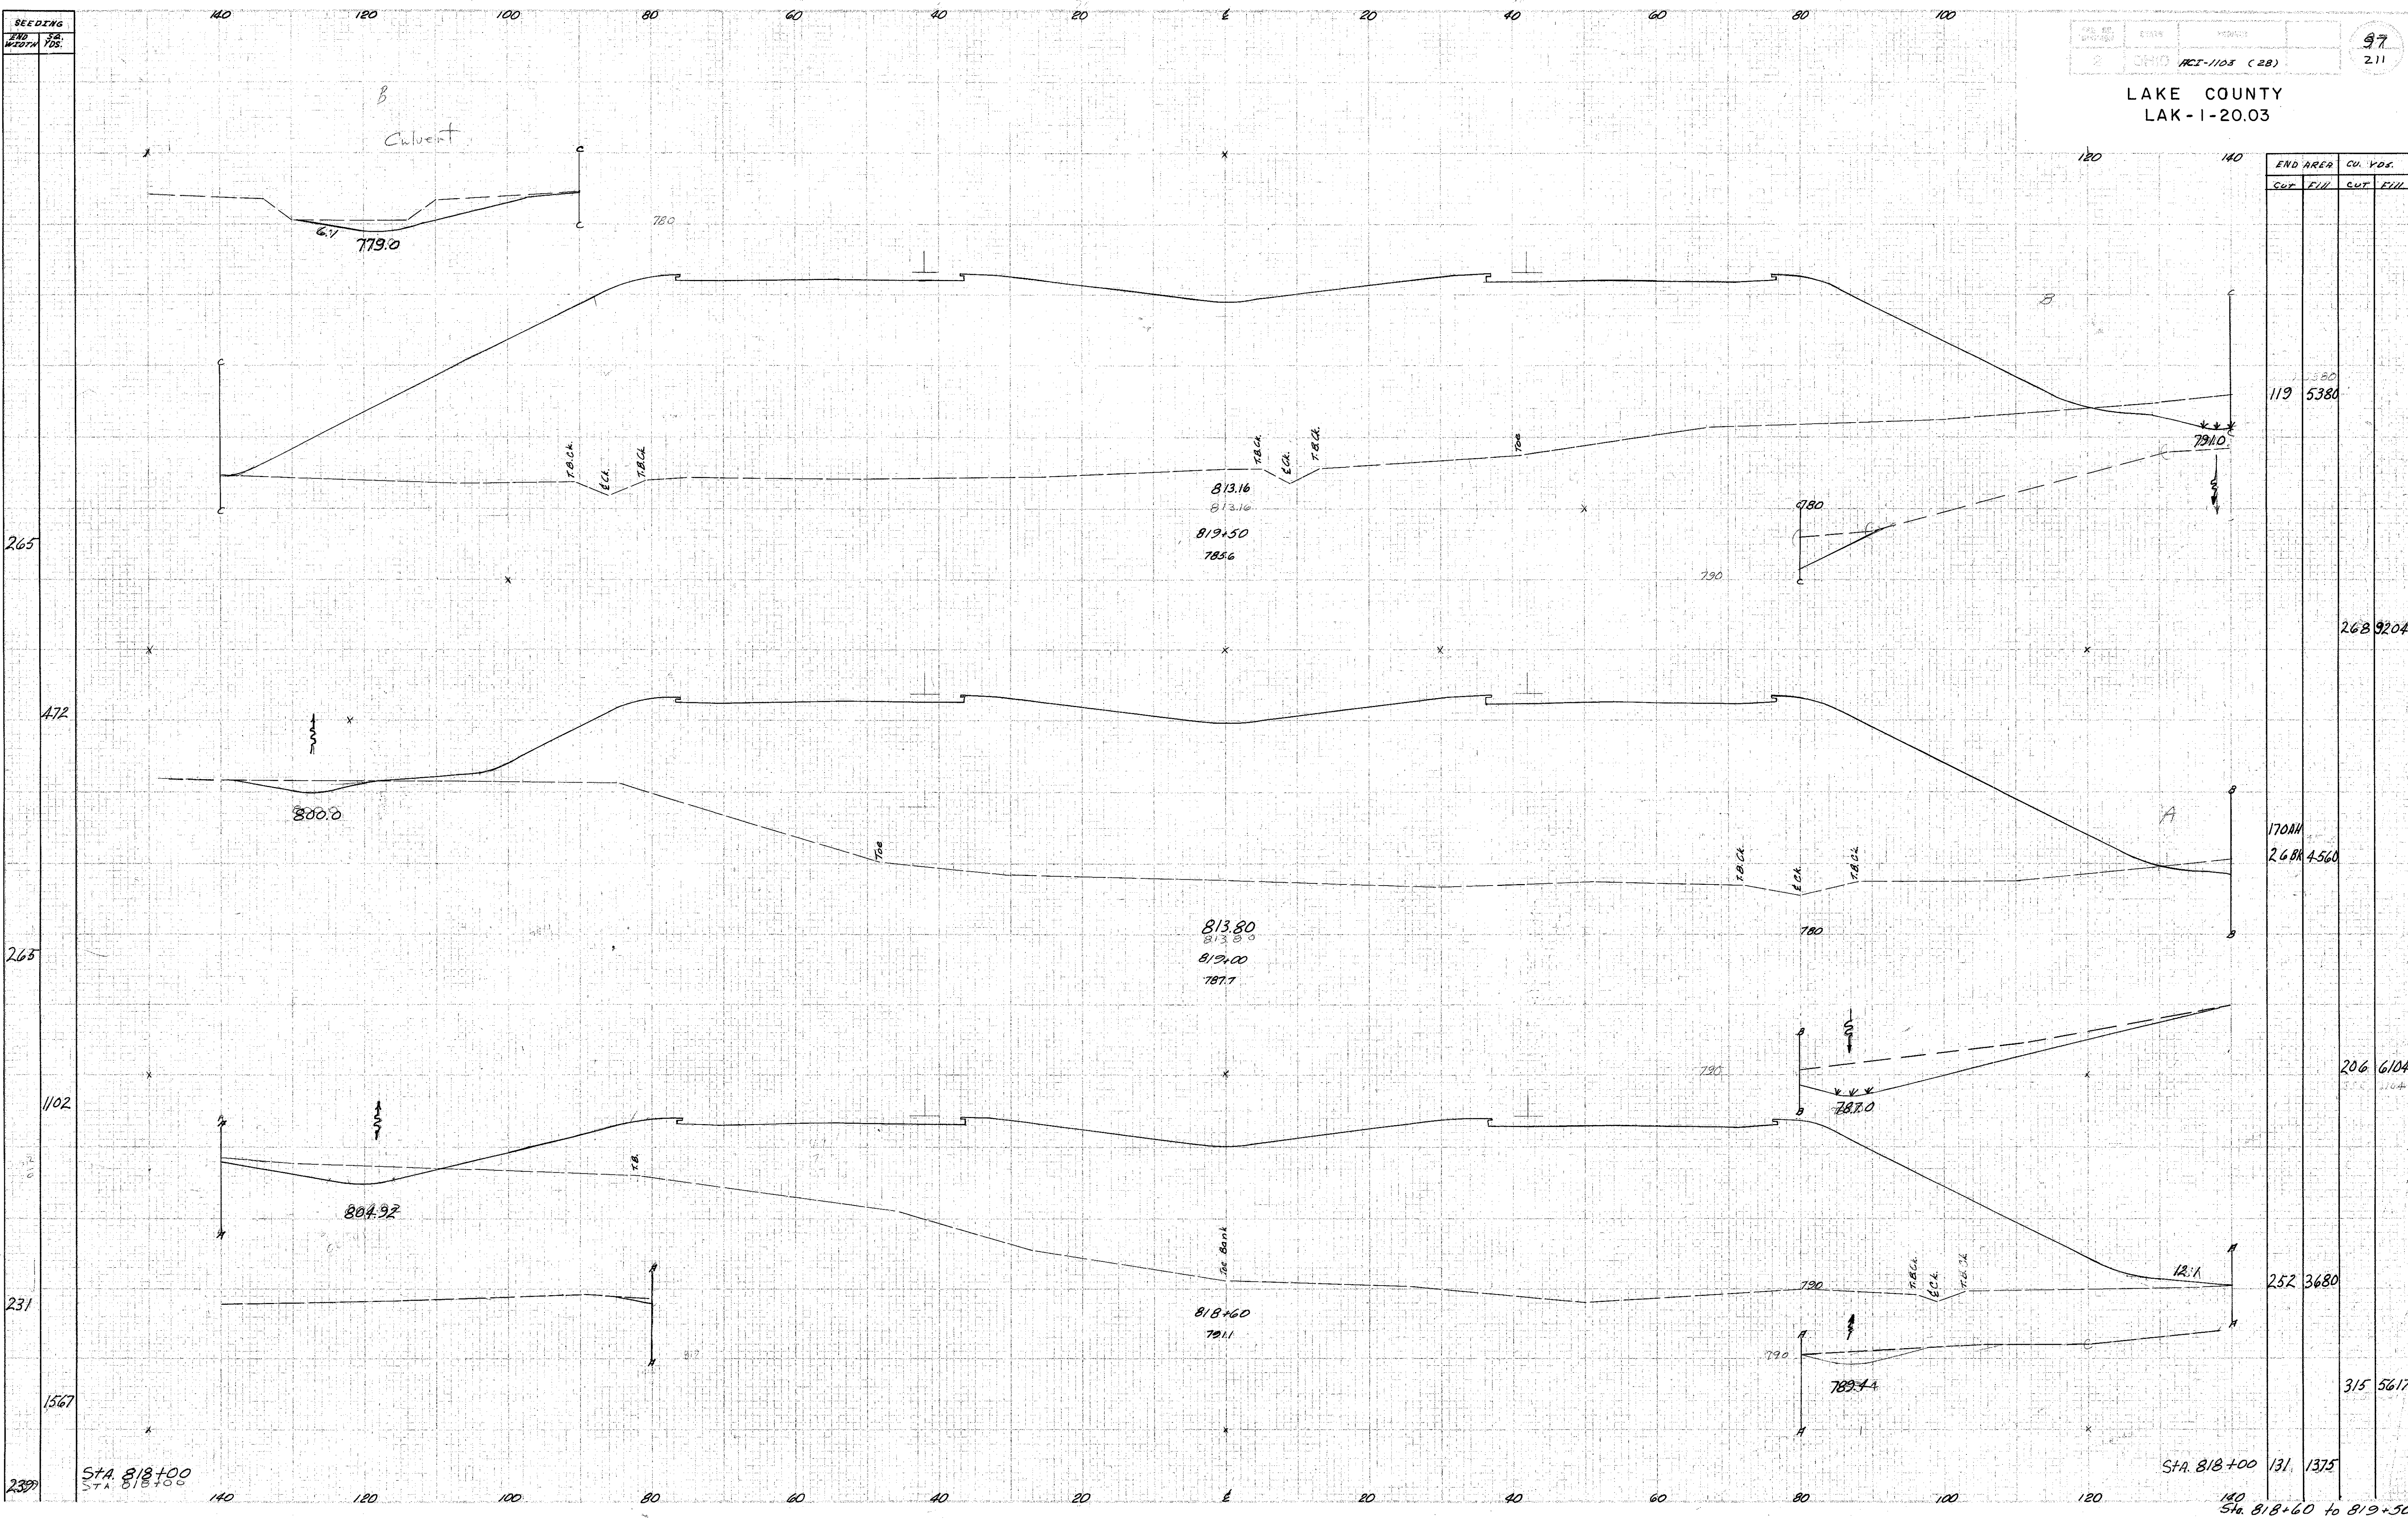

END AREA		CU. YDS.	
CUT	FIN	CUT	FIN
119	1580	5380	
		268	9204
170M		268M	4560
		206	6104
		252	3680
		315	5617
		131	1375
		140	Sta. 818+60 to 819+50

5-5-58 FS
5-5-58
Rev.
4-30-58

STA. 818+00
STA. 818+00

STA. 818+00
131, 1375