


LAKE COUNTY  
LAK-1-20.03

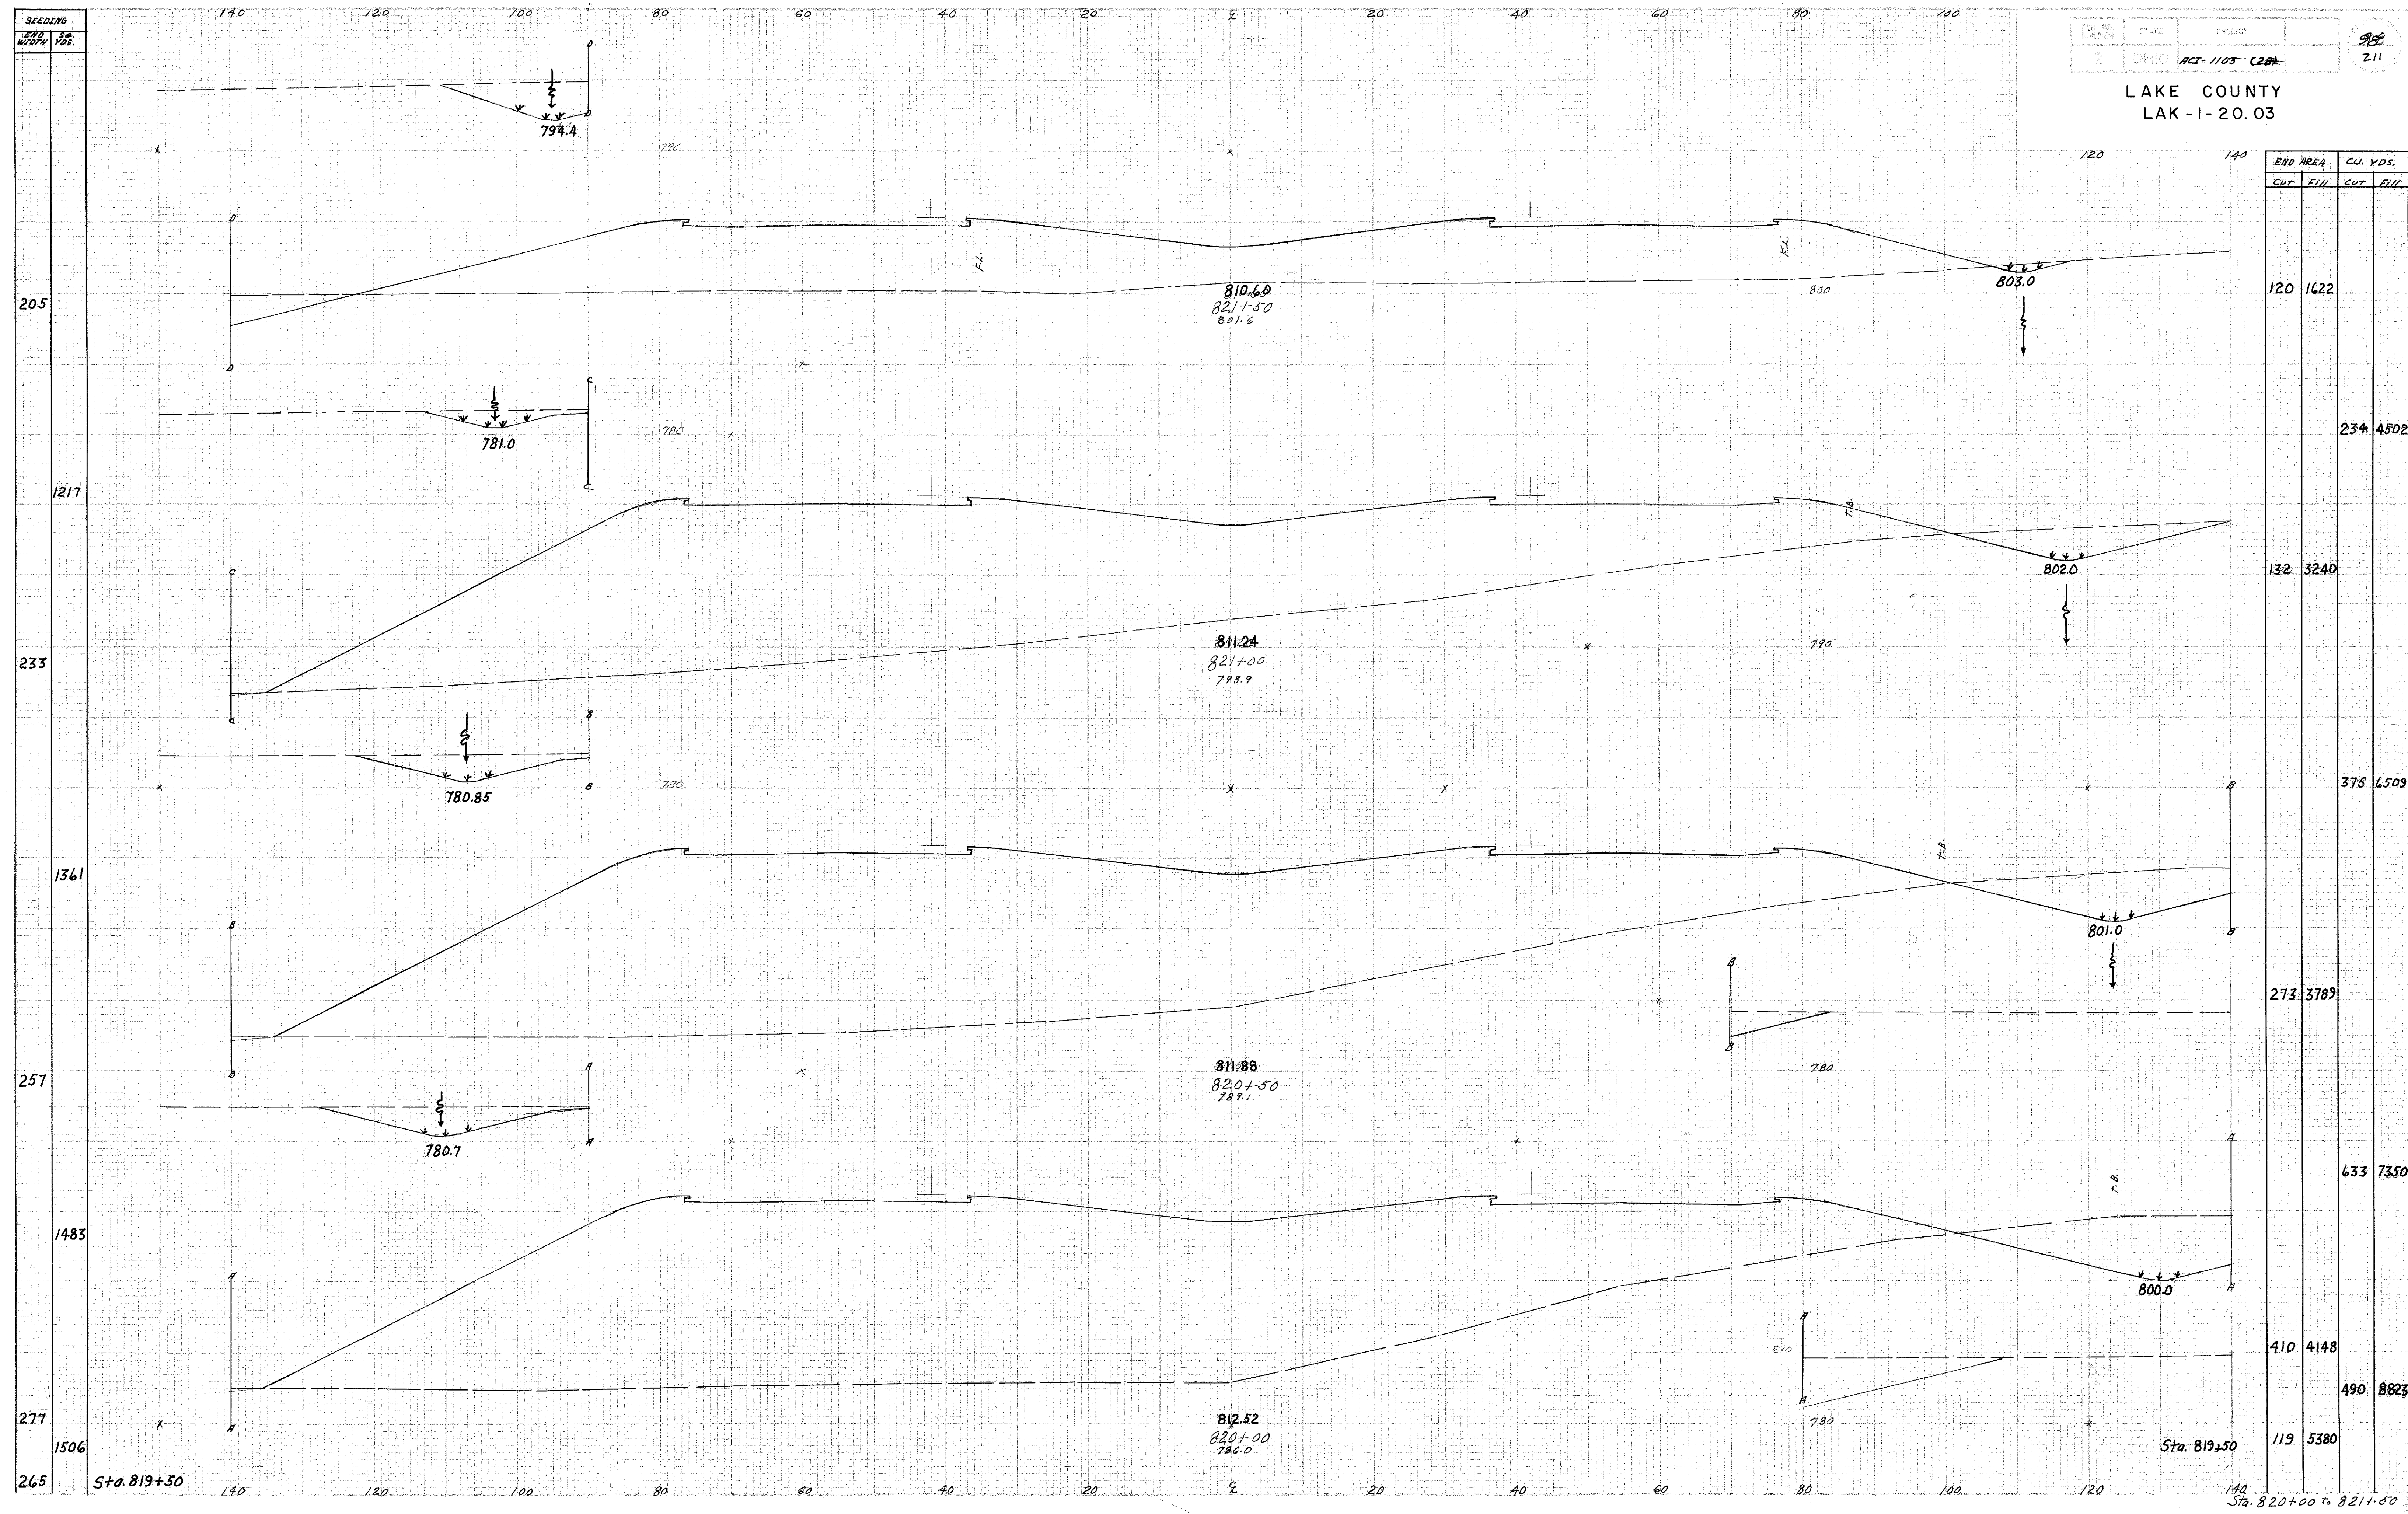

END AREA	CU. YDS.	
	CUT	FILL
120	1622	
234		4502
132	3240	
375		6509
273	3789	
633		7330
410	4148	
490		8823
119	5380	

Rev  
4-30-58