


SEEDING
 END WIDTH
 SQ. YDS.

280 260 240 220 200 180 160 140 120 100 80 60 40

NO. OF SHEET(S)	STATE	PROJECT	99 211
2	OHIO	LAK-1103 (20)	

LAKE COUNTY
 LAK-1-20.03

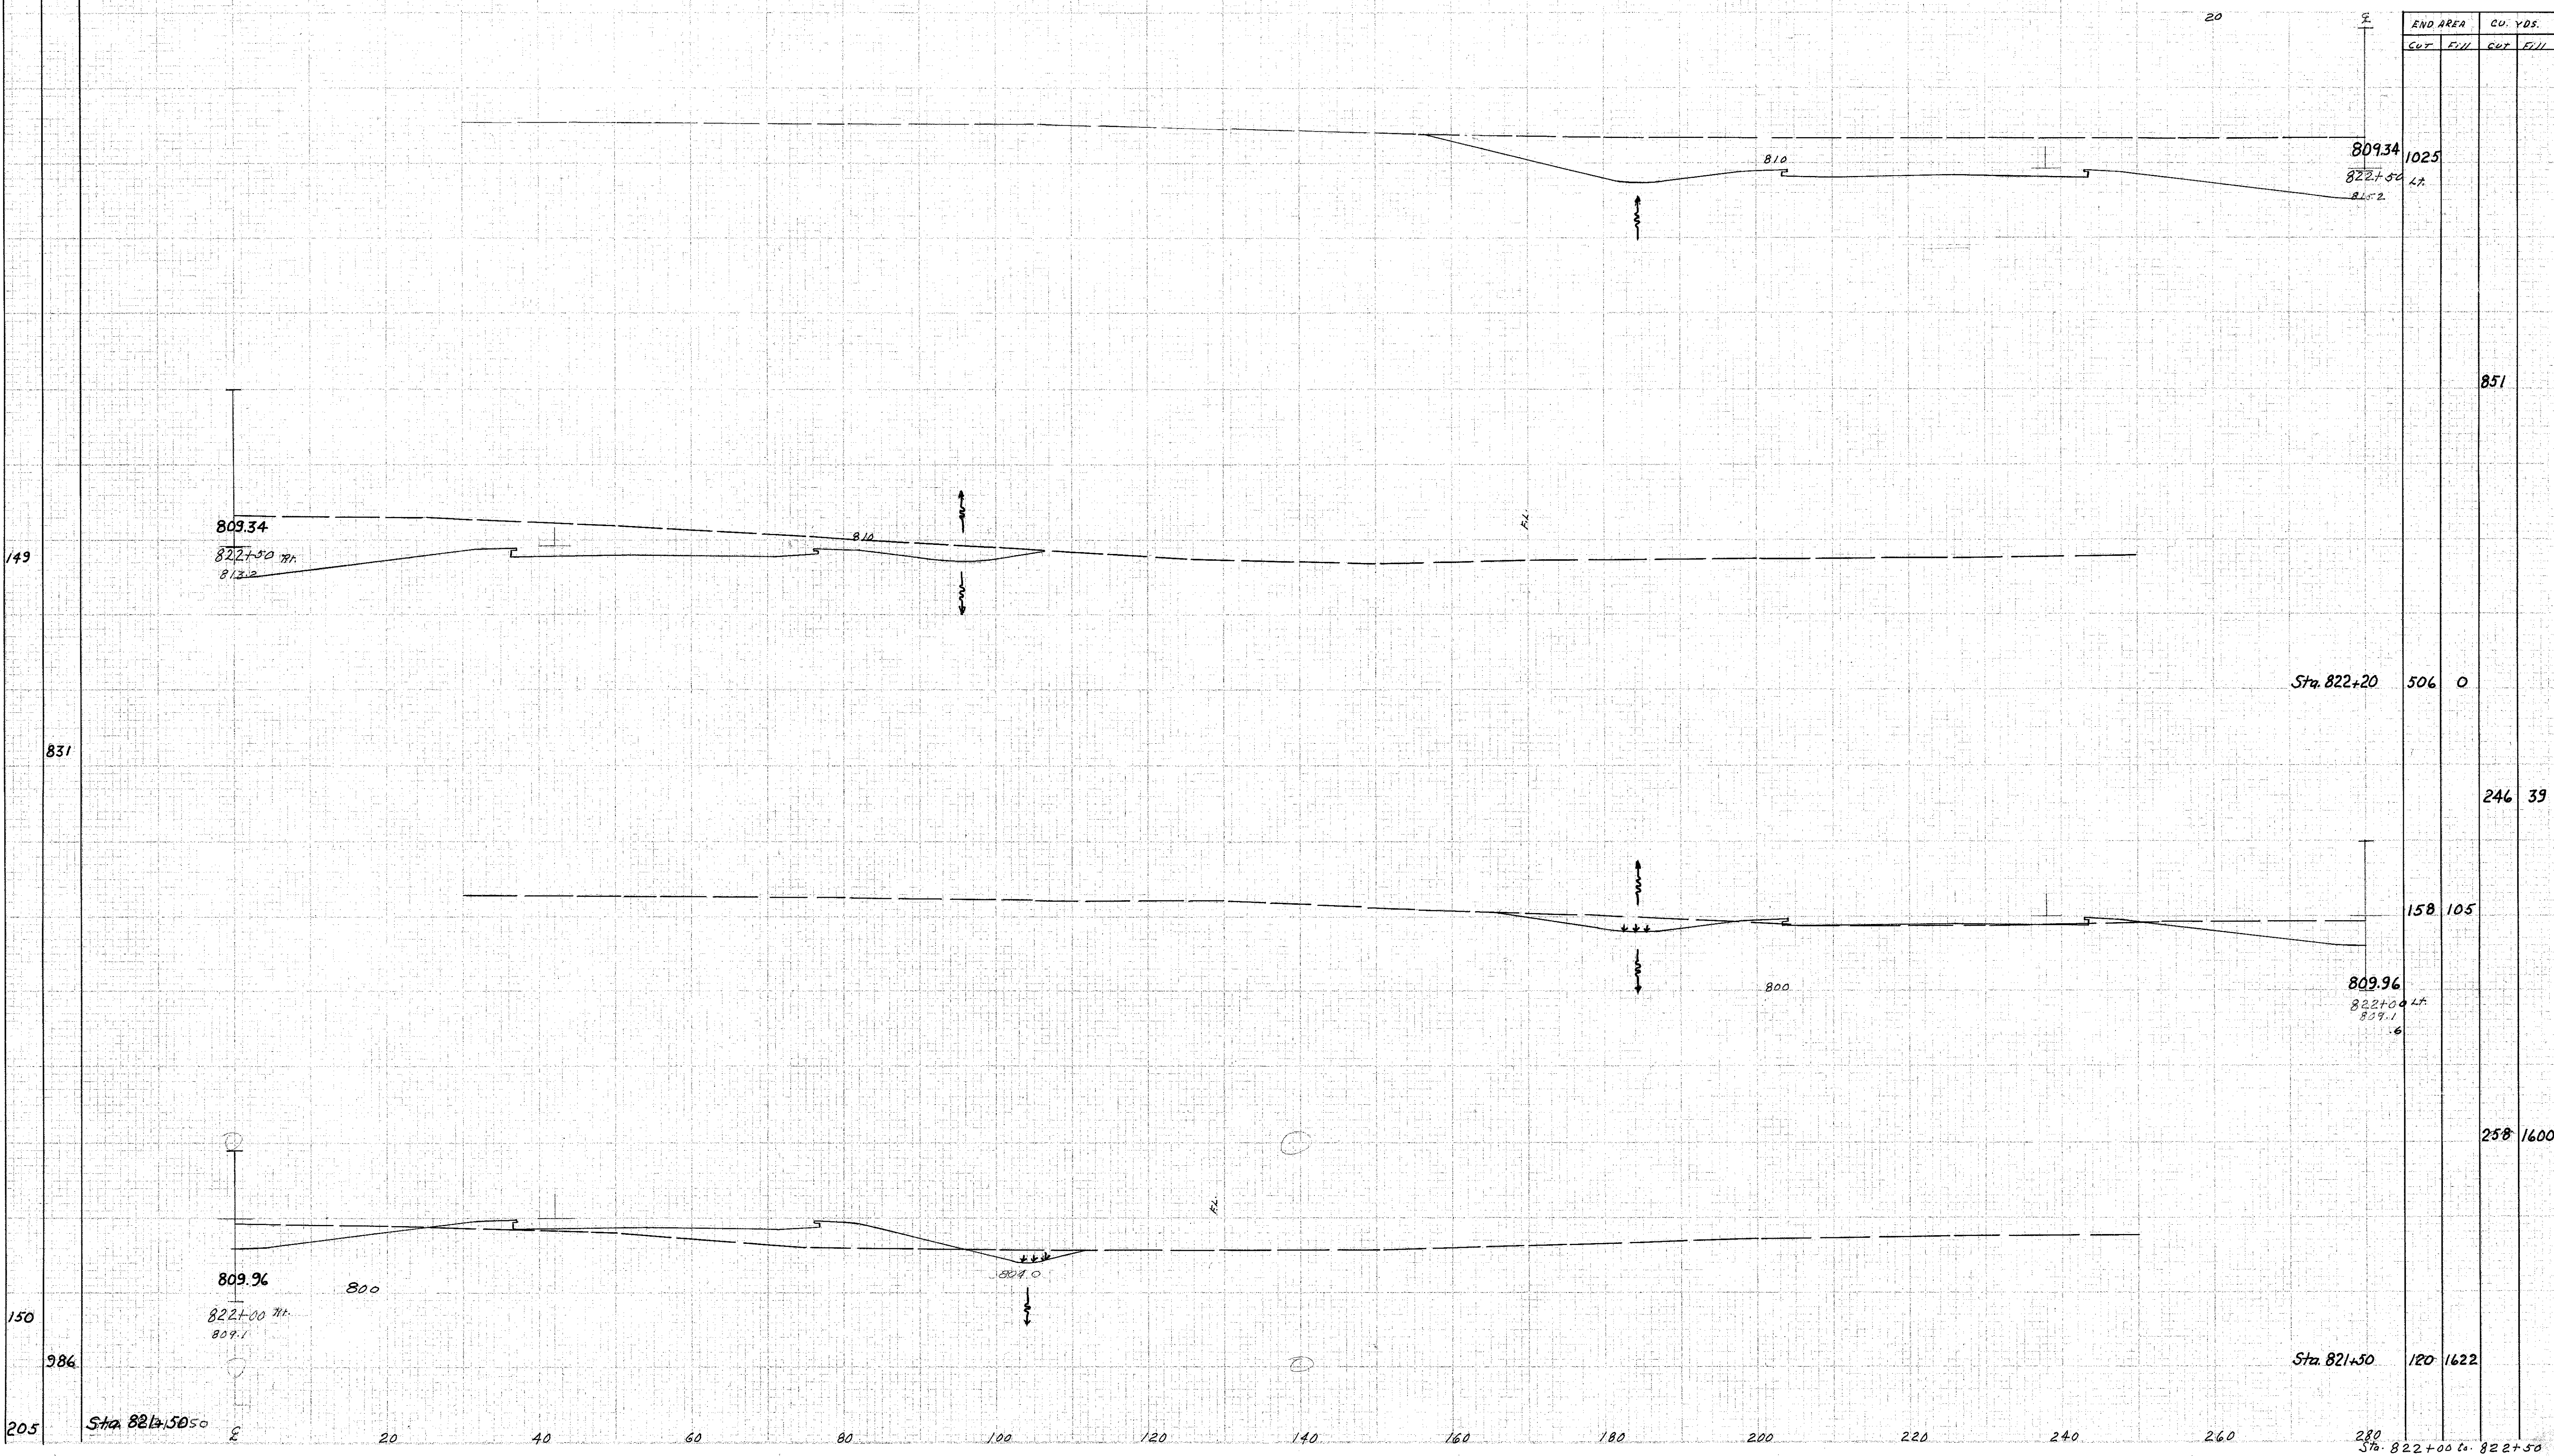

Handwritten note: 1/2" = 10' (vertical)
 1" = 100' (horizontal)