


SEEDING 280 260 240 220 200 180 160 140 120 100 80 60 40

PLAN NO.	DATE	PROJECT
2	OHIO	ACI-1103 (28)

168
211

LAKE COUNTY
LAK-1-20.03

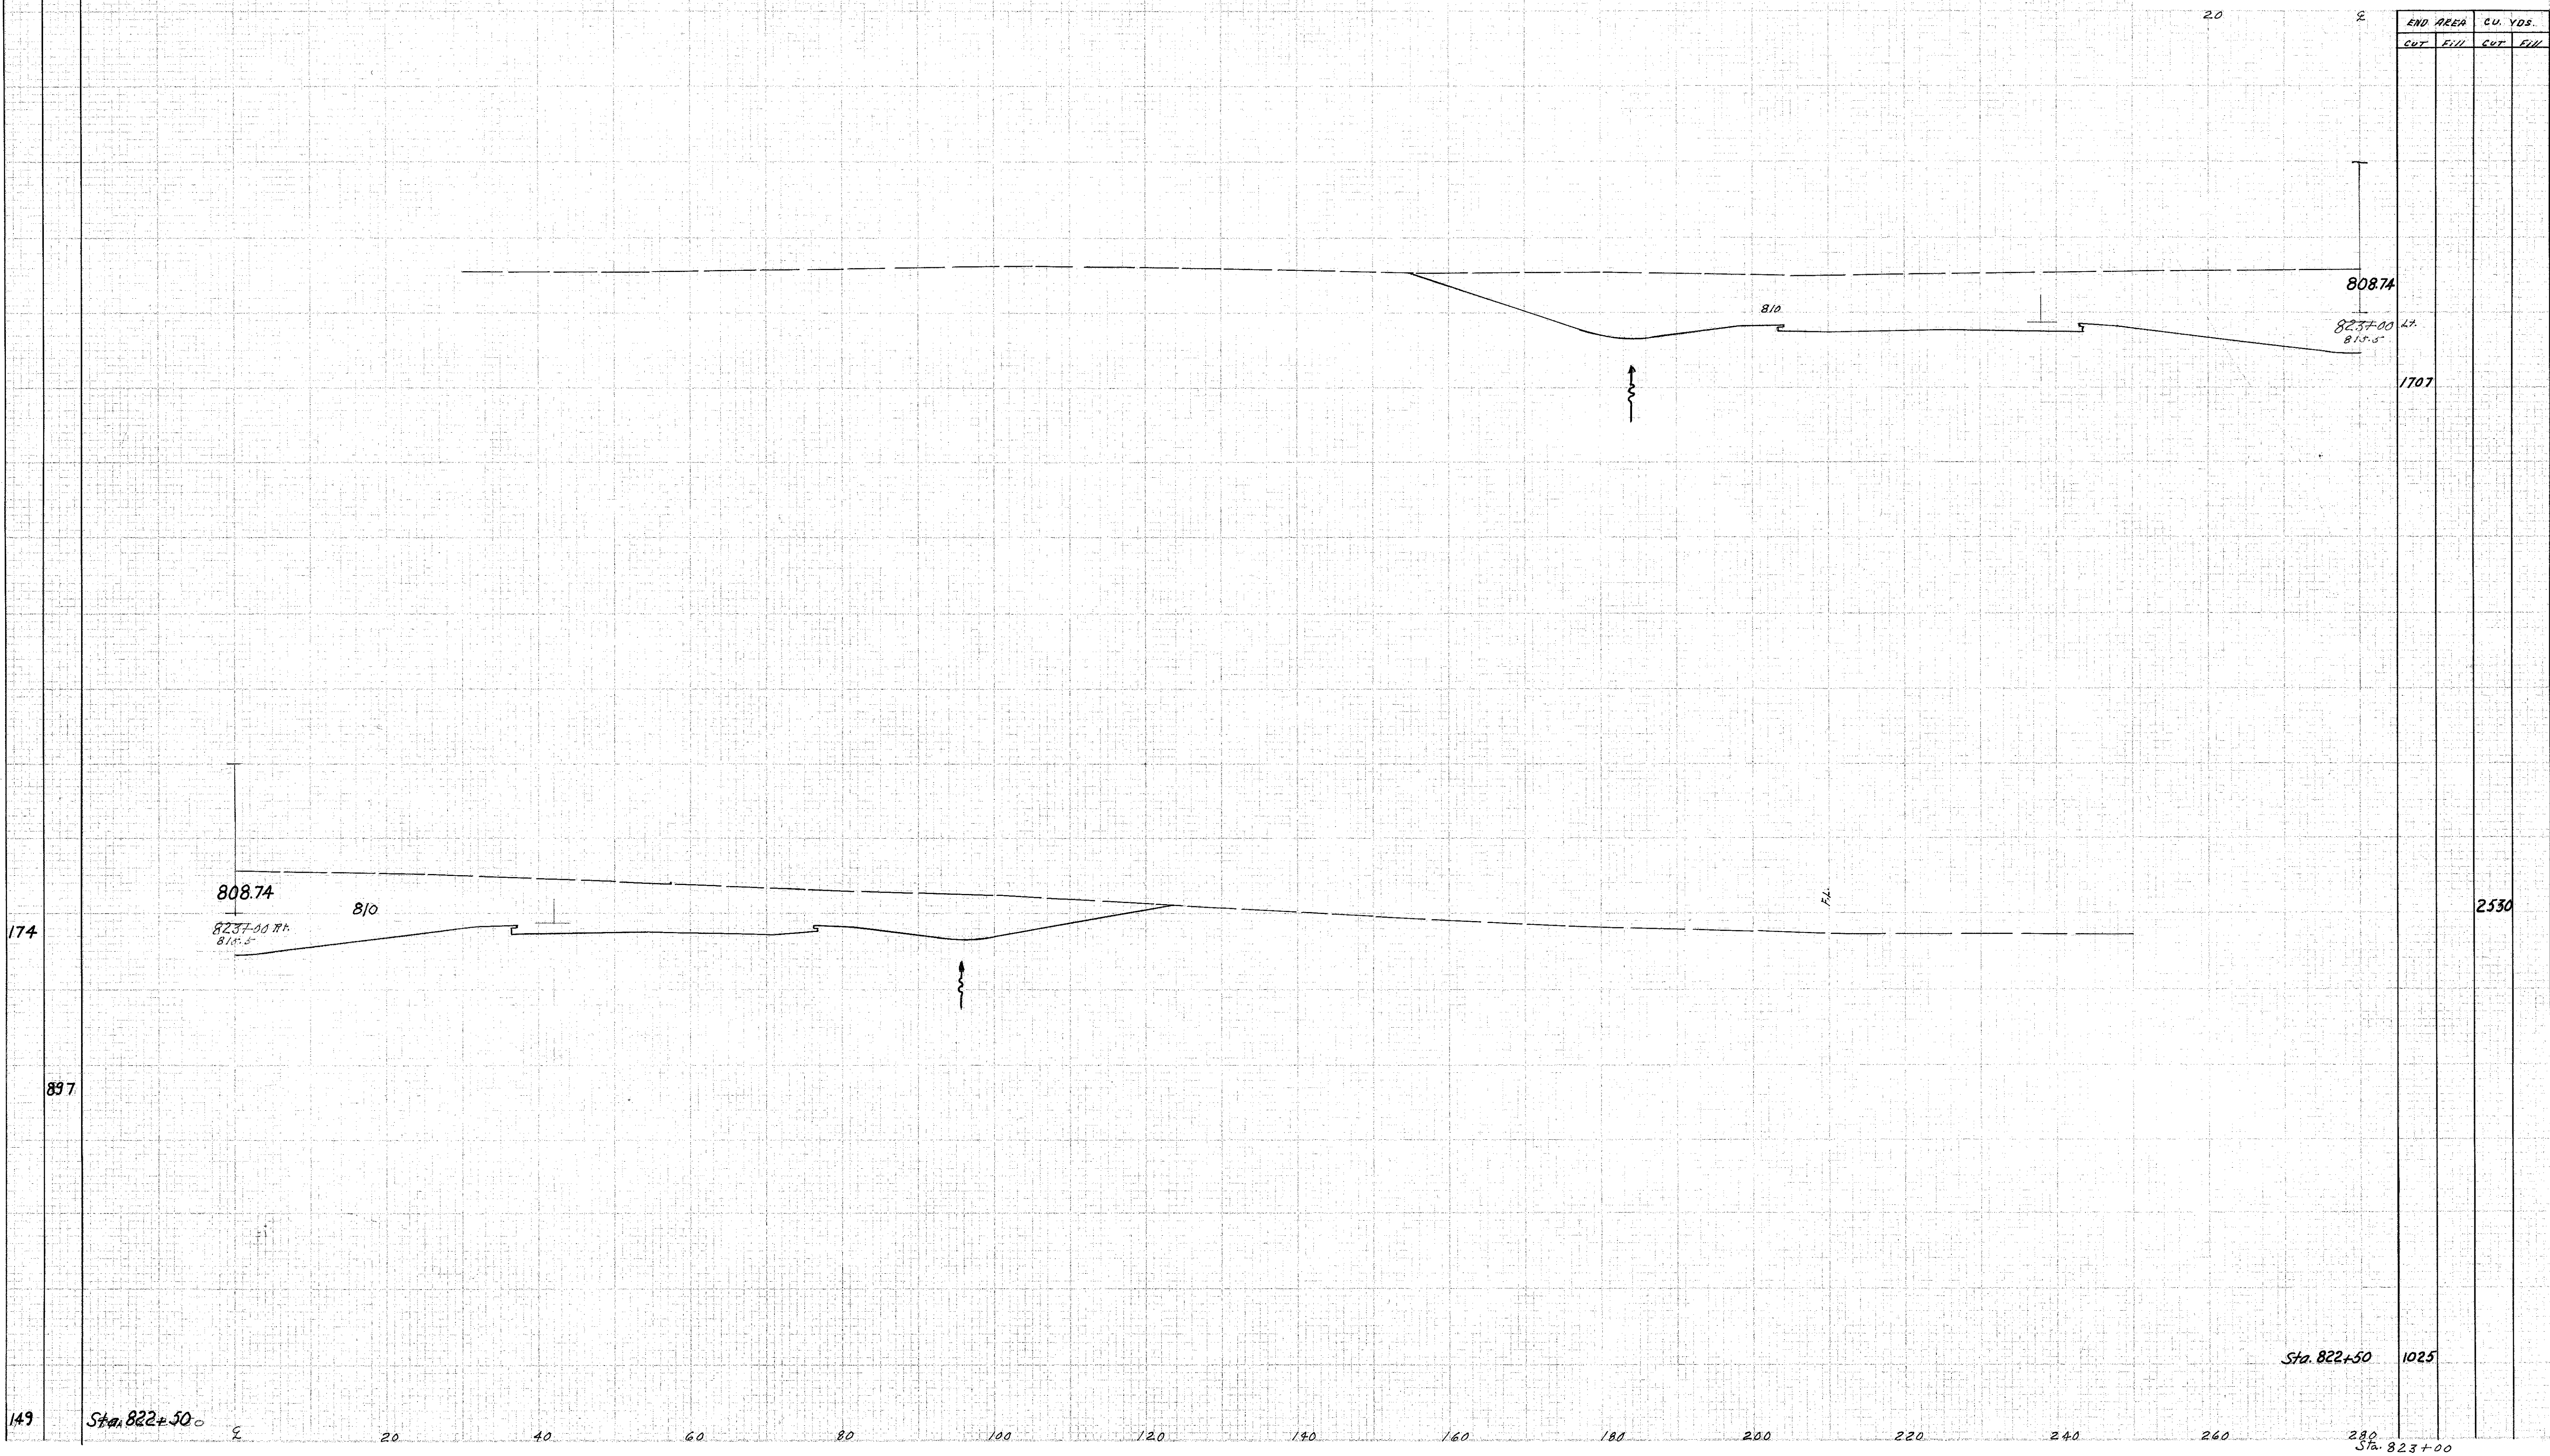

Handwritten note: 6/22/03 8:55 AM