


SEEDING
END WIDTH
SQ. YDS.

280 260 240 220 200 180 160 140 120 100 80 60 40

APP. NO.	STATE	PROJECT
2	OHIO	PCI-1103 (28)

101
211

LAKE COUNTY
LAK-1-20.03

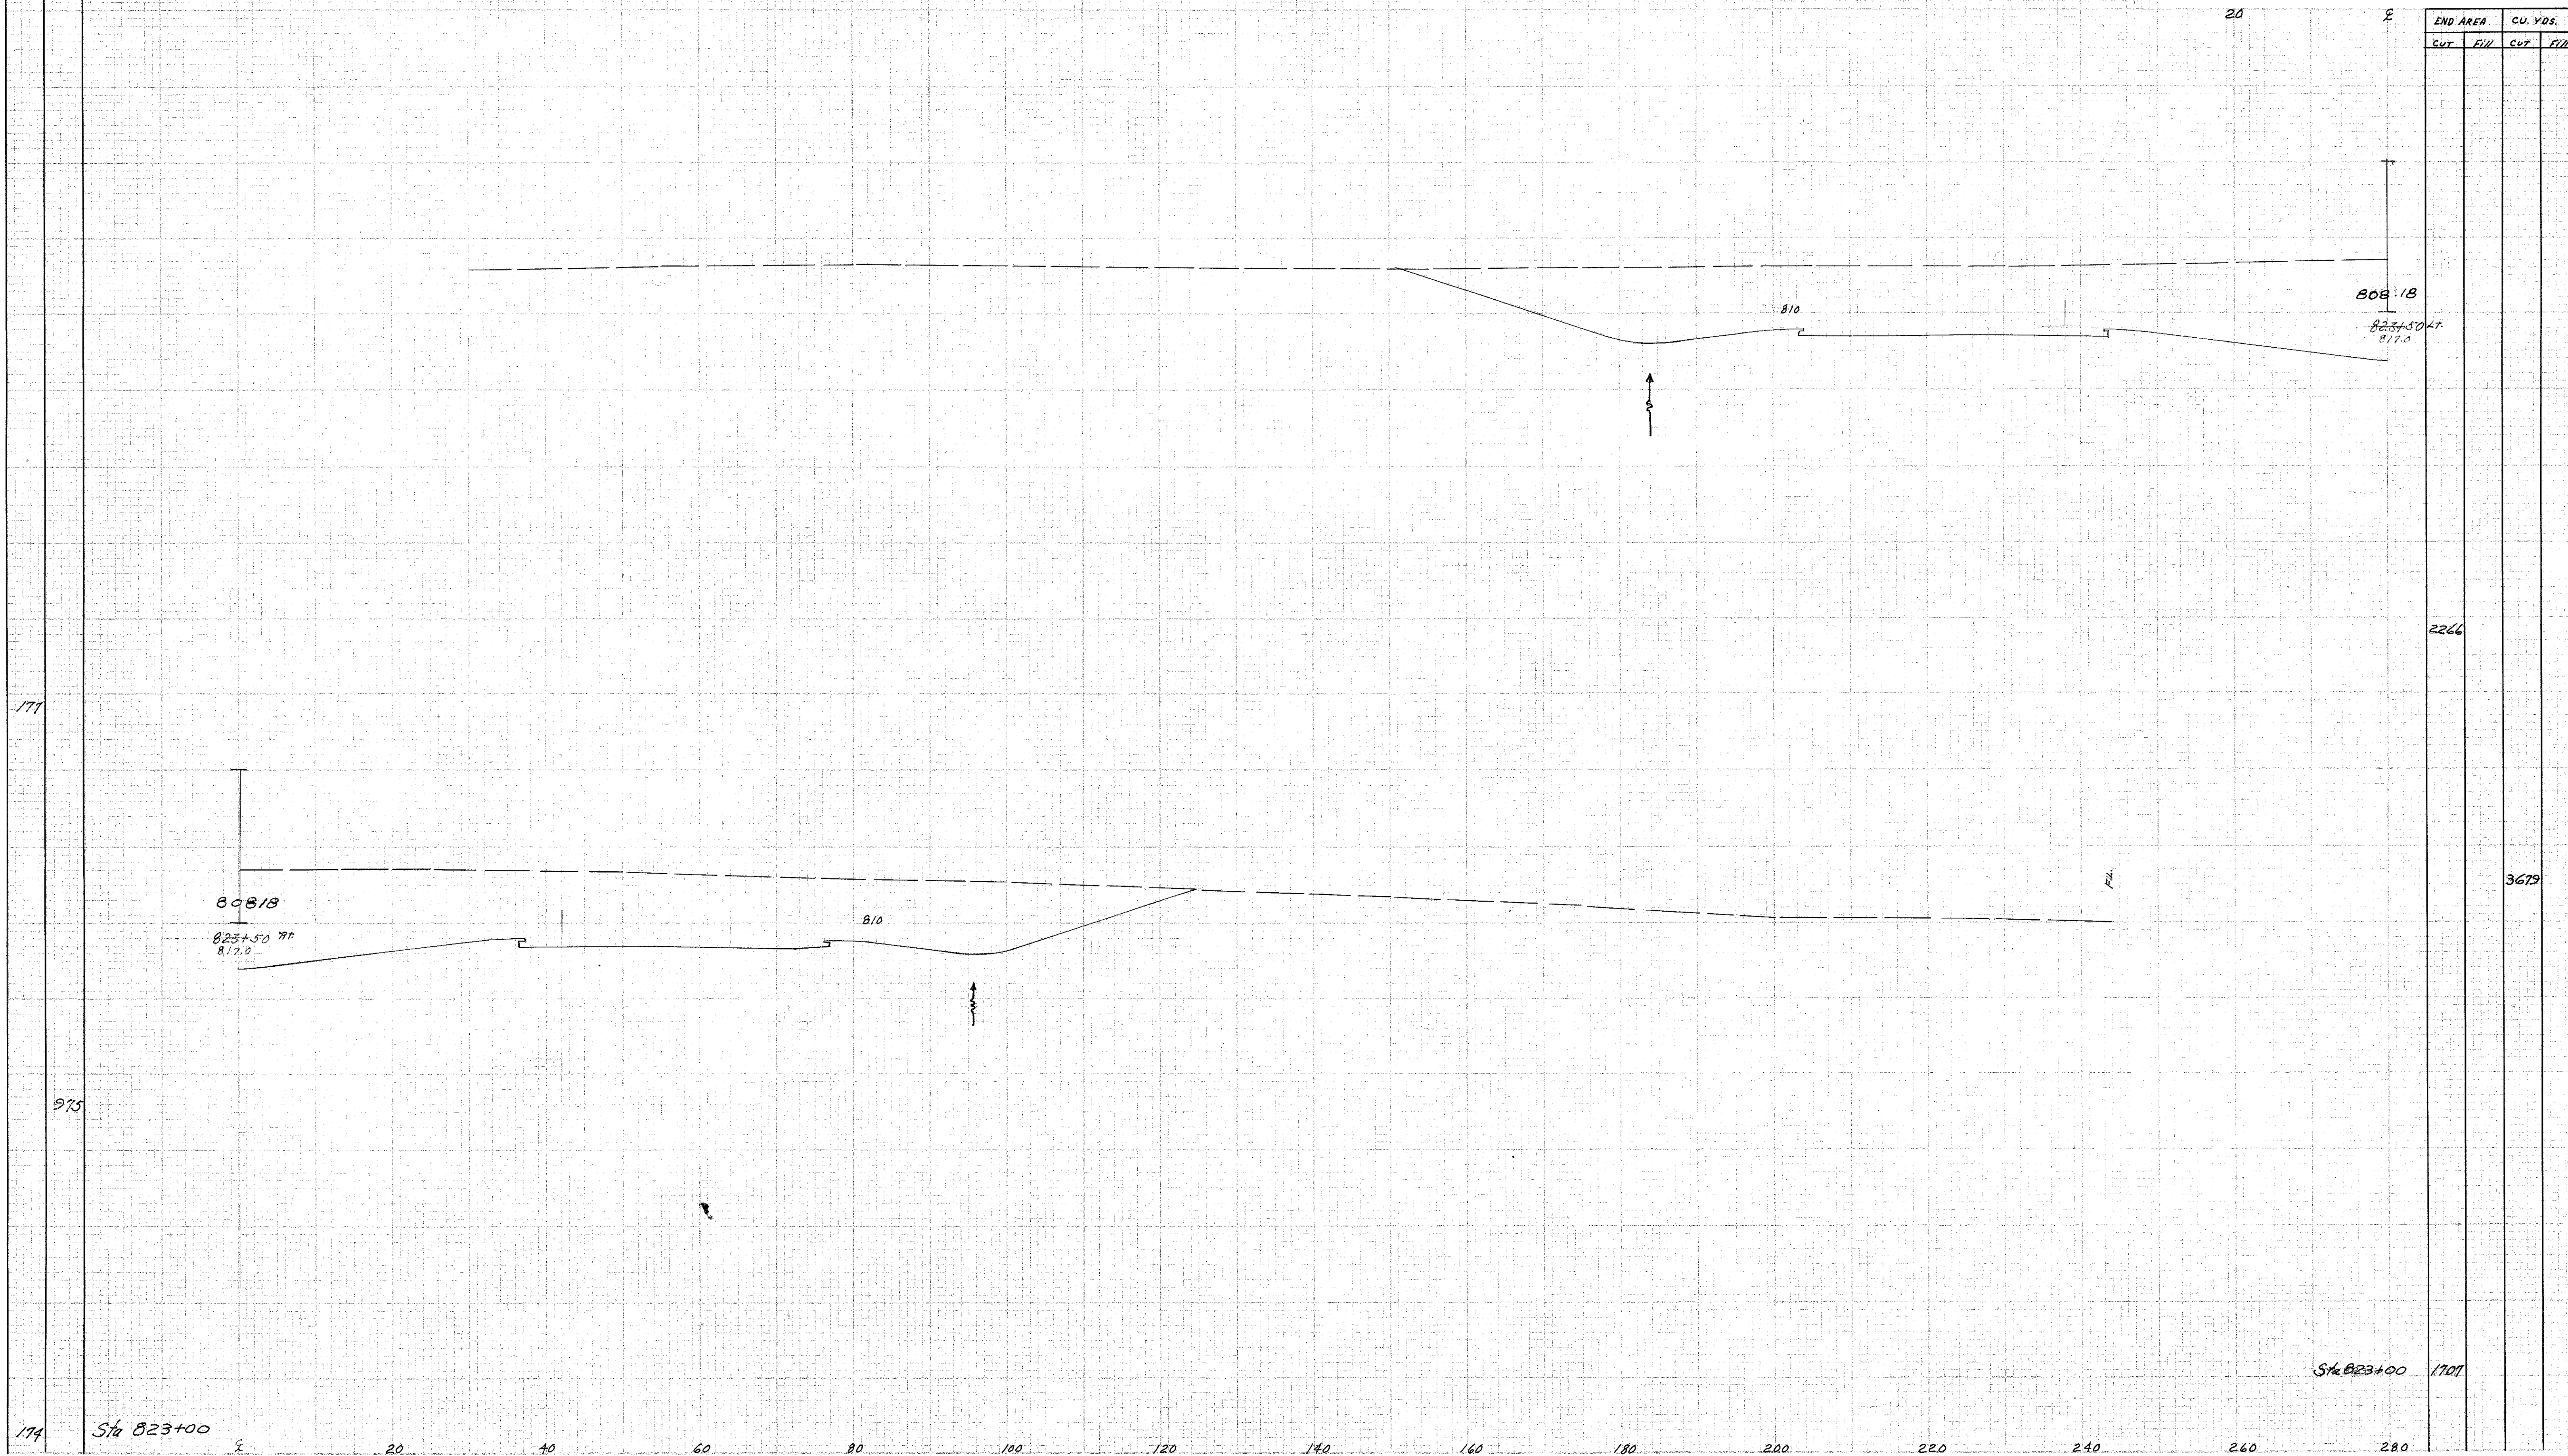

174 Sta 823+00

2 20 40 60 80 100 120 140 160 180 200 220 240 260 280

Sta. 823+50