

SEEDING
END
WIDTH

280 260 240 220 200 180 160 140 120 100 80 60 40

STATE OHIO PROJECT HCT-1103 (28)

103
211

LAKE COUNTY
LAK-1-20.03


20 2

| END AREA | | CU. YDS. | |
|----------|------|----------|------|
| CUT | FILL | CUT | FILL |
| | | | |

186

2778

4981

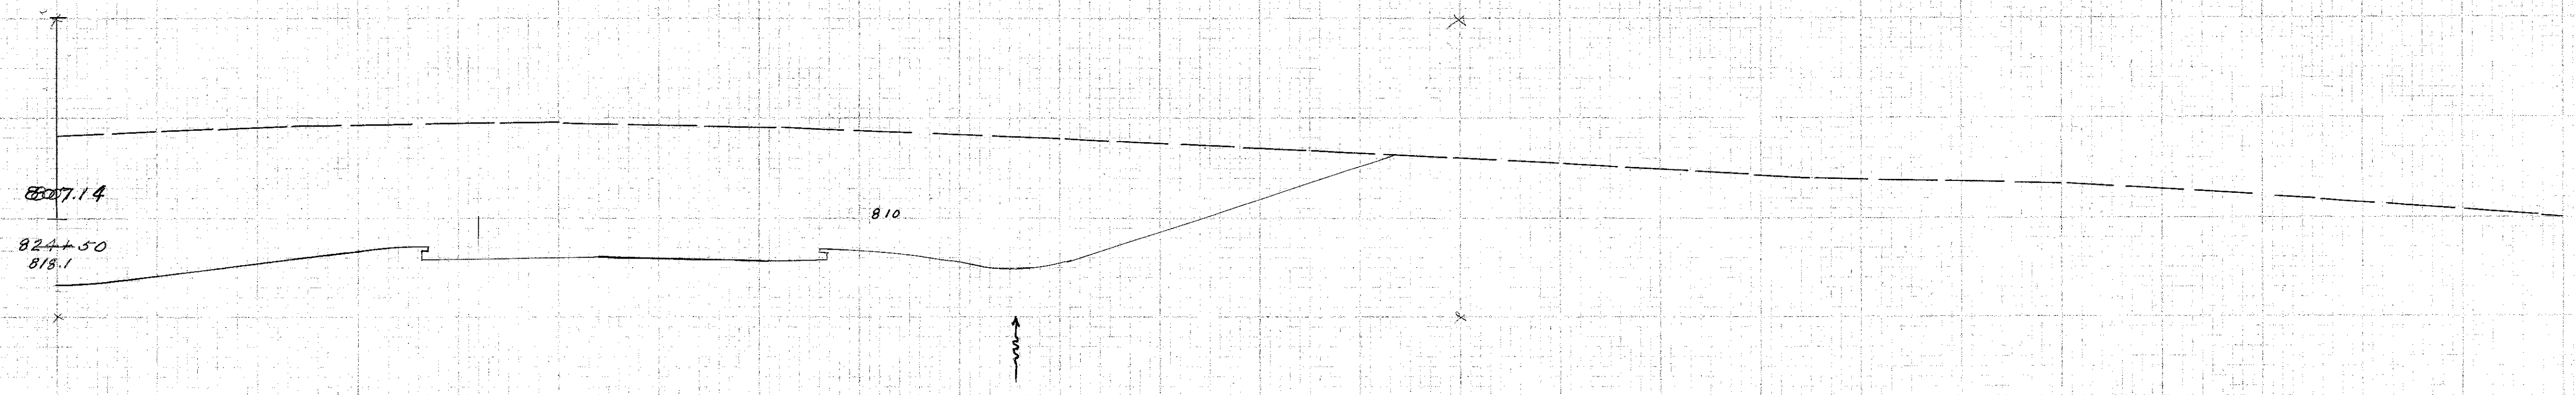

827.14
824+50
815.1

807.10
824+50
815.1

1022

186

Sta 824+00

Sta 824+00 2591

280
Sta 824+50

2 20 40 60 80 100 120 140 160 180 200 220 240 260