


280 260 240 220 200 180 160 140 120 100 80 60 40

LAKE COUNTY
LAK-1-20.03

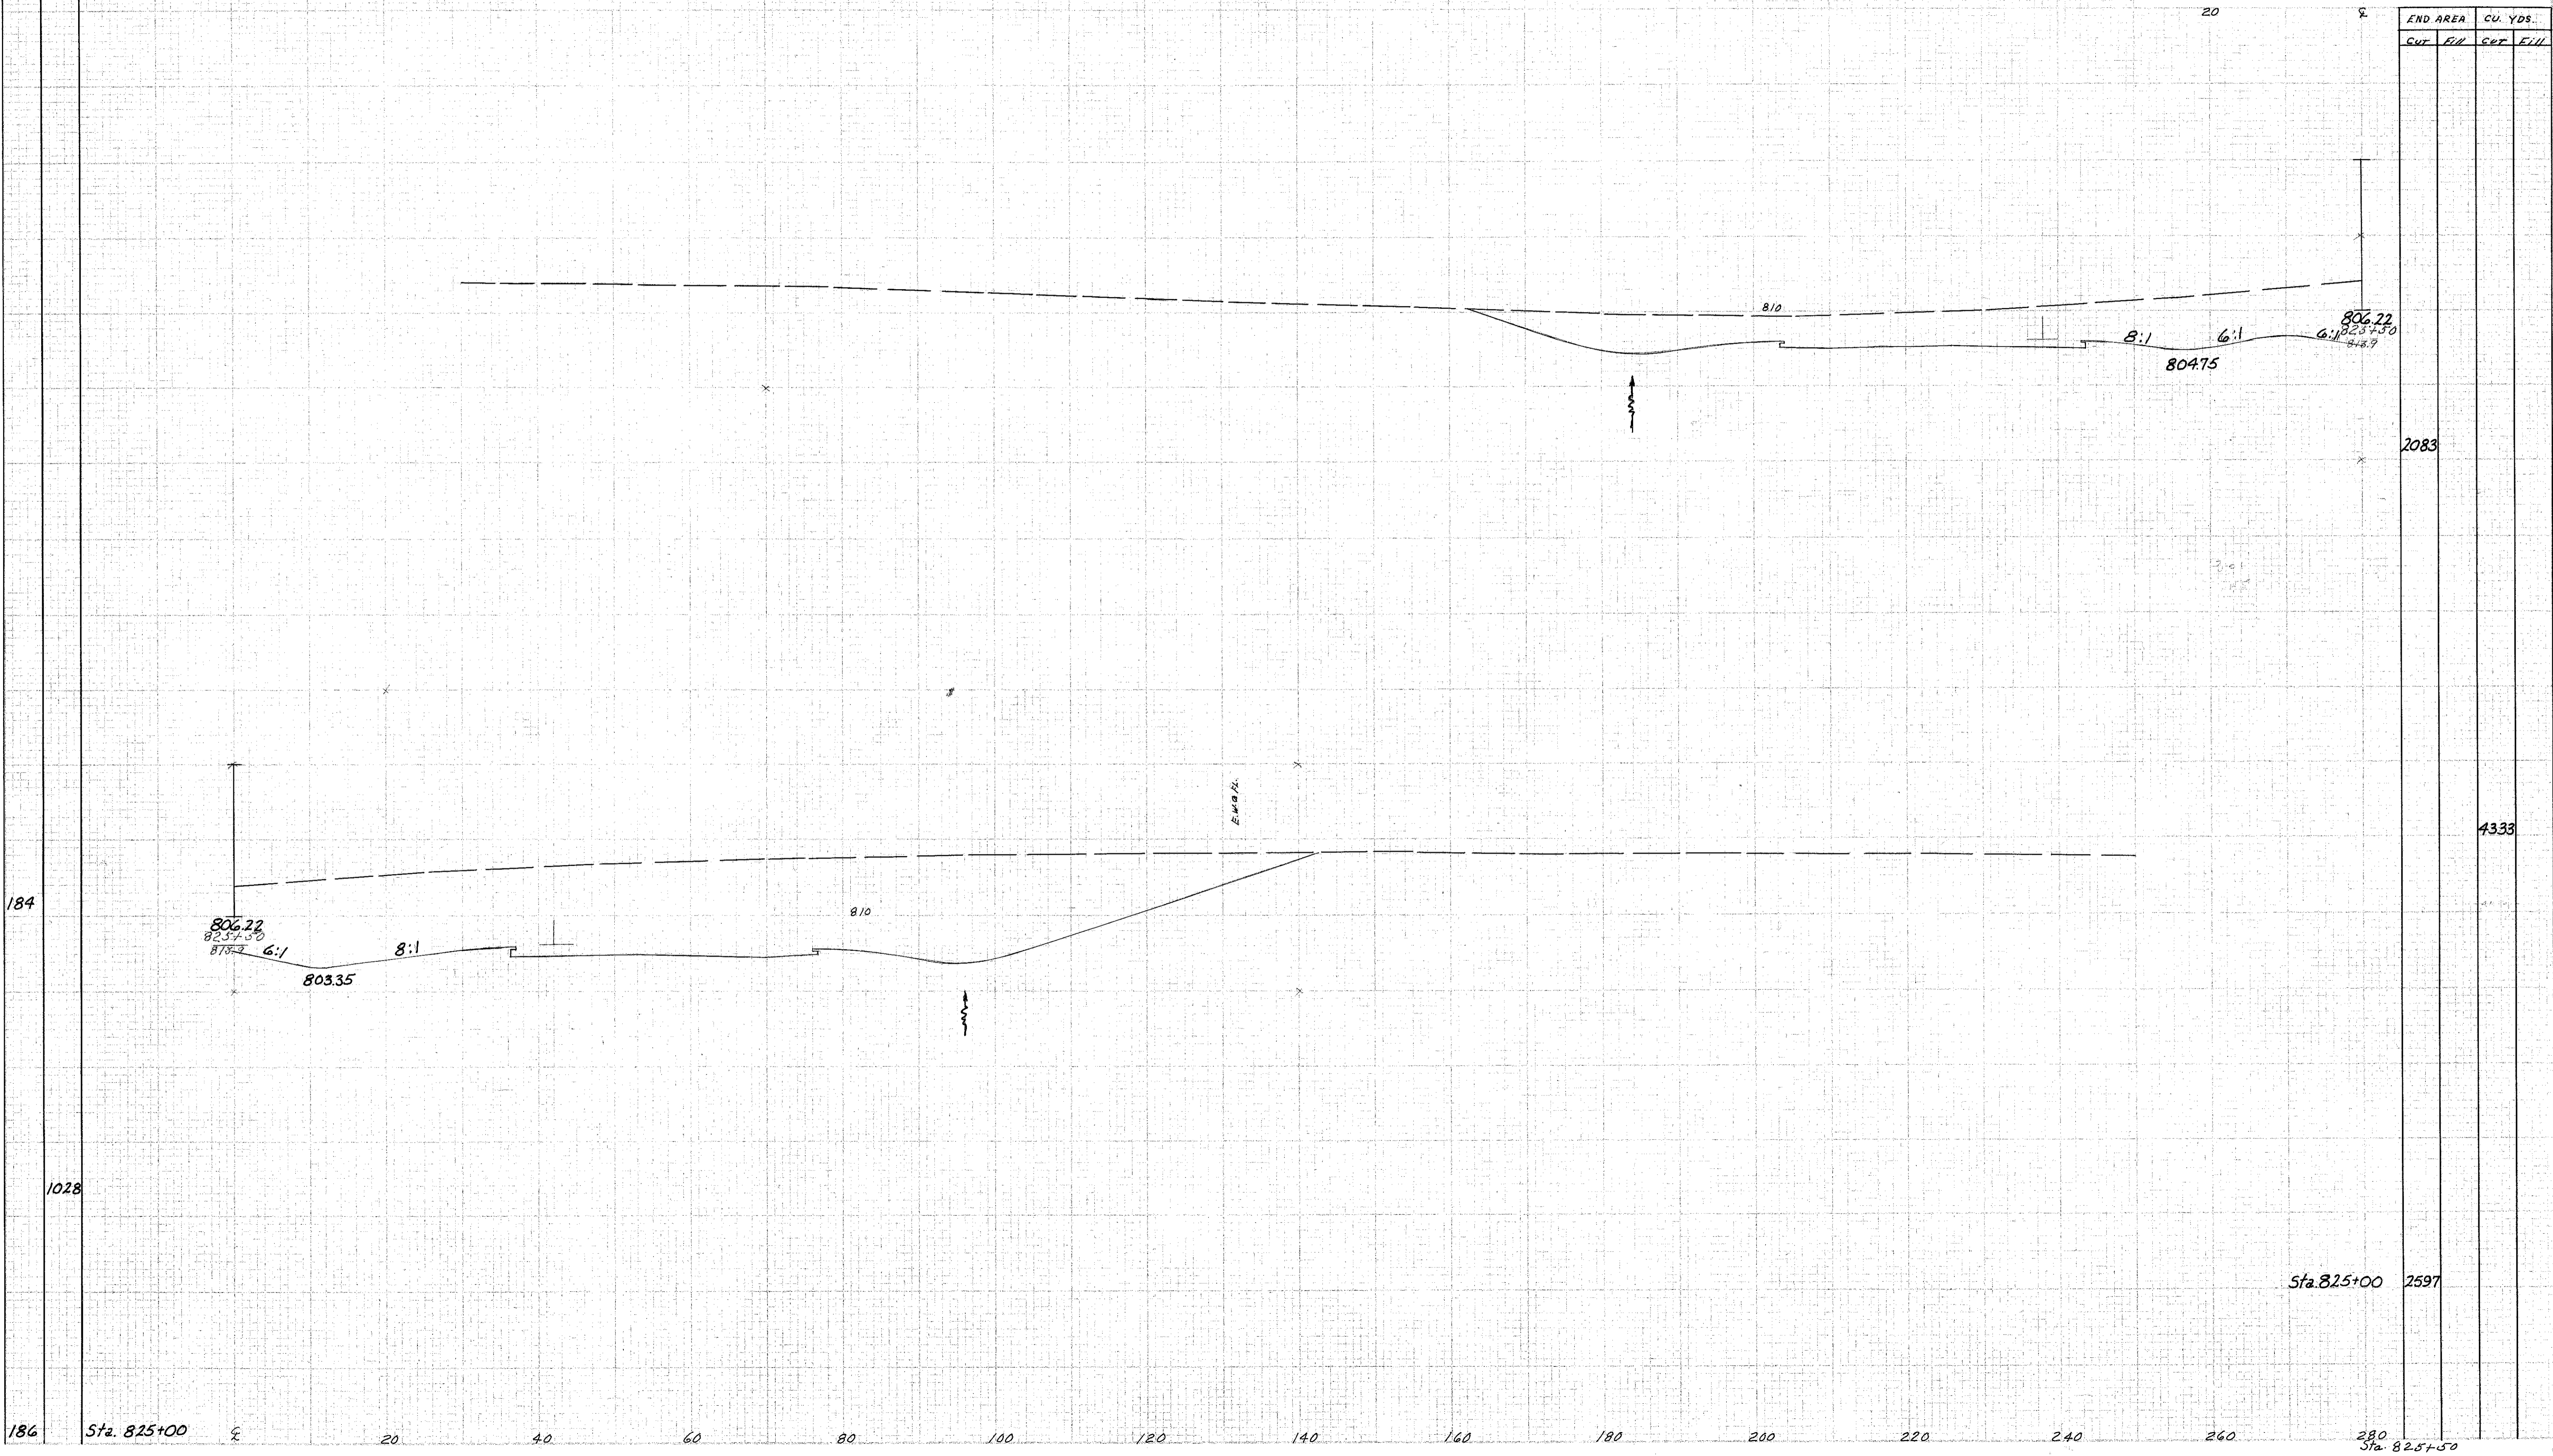

186 Sta. 825+00 280 Sta. 825+50