


SEEDING
210
174

FEEDING	STATE	PROJECT
2	OHIO	HCS-1103 (28)

107
211

LAKE COUNTY
LAK-1-20.03

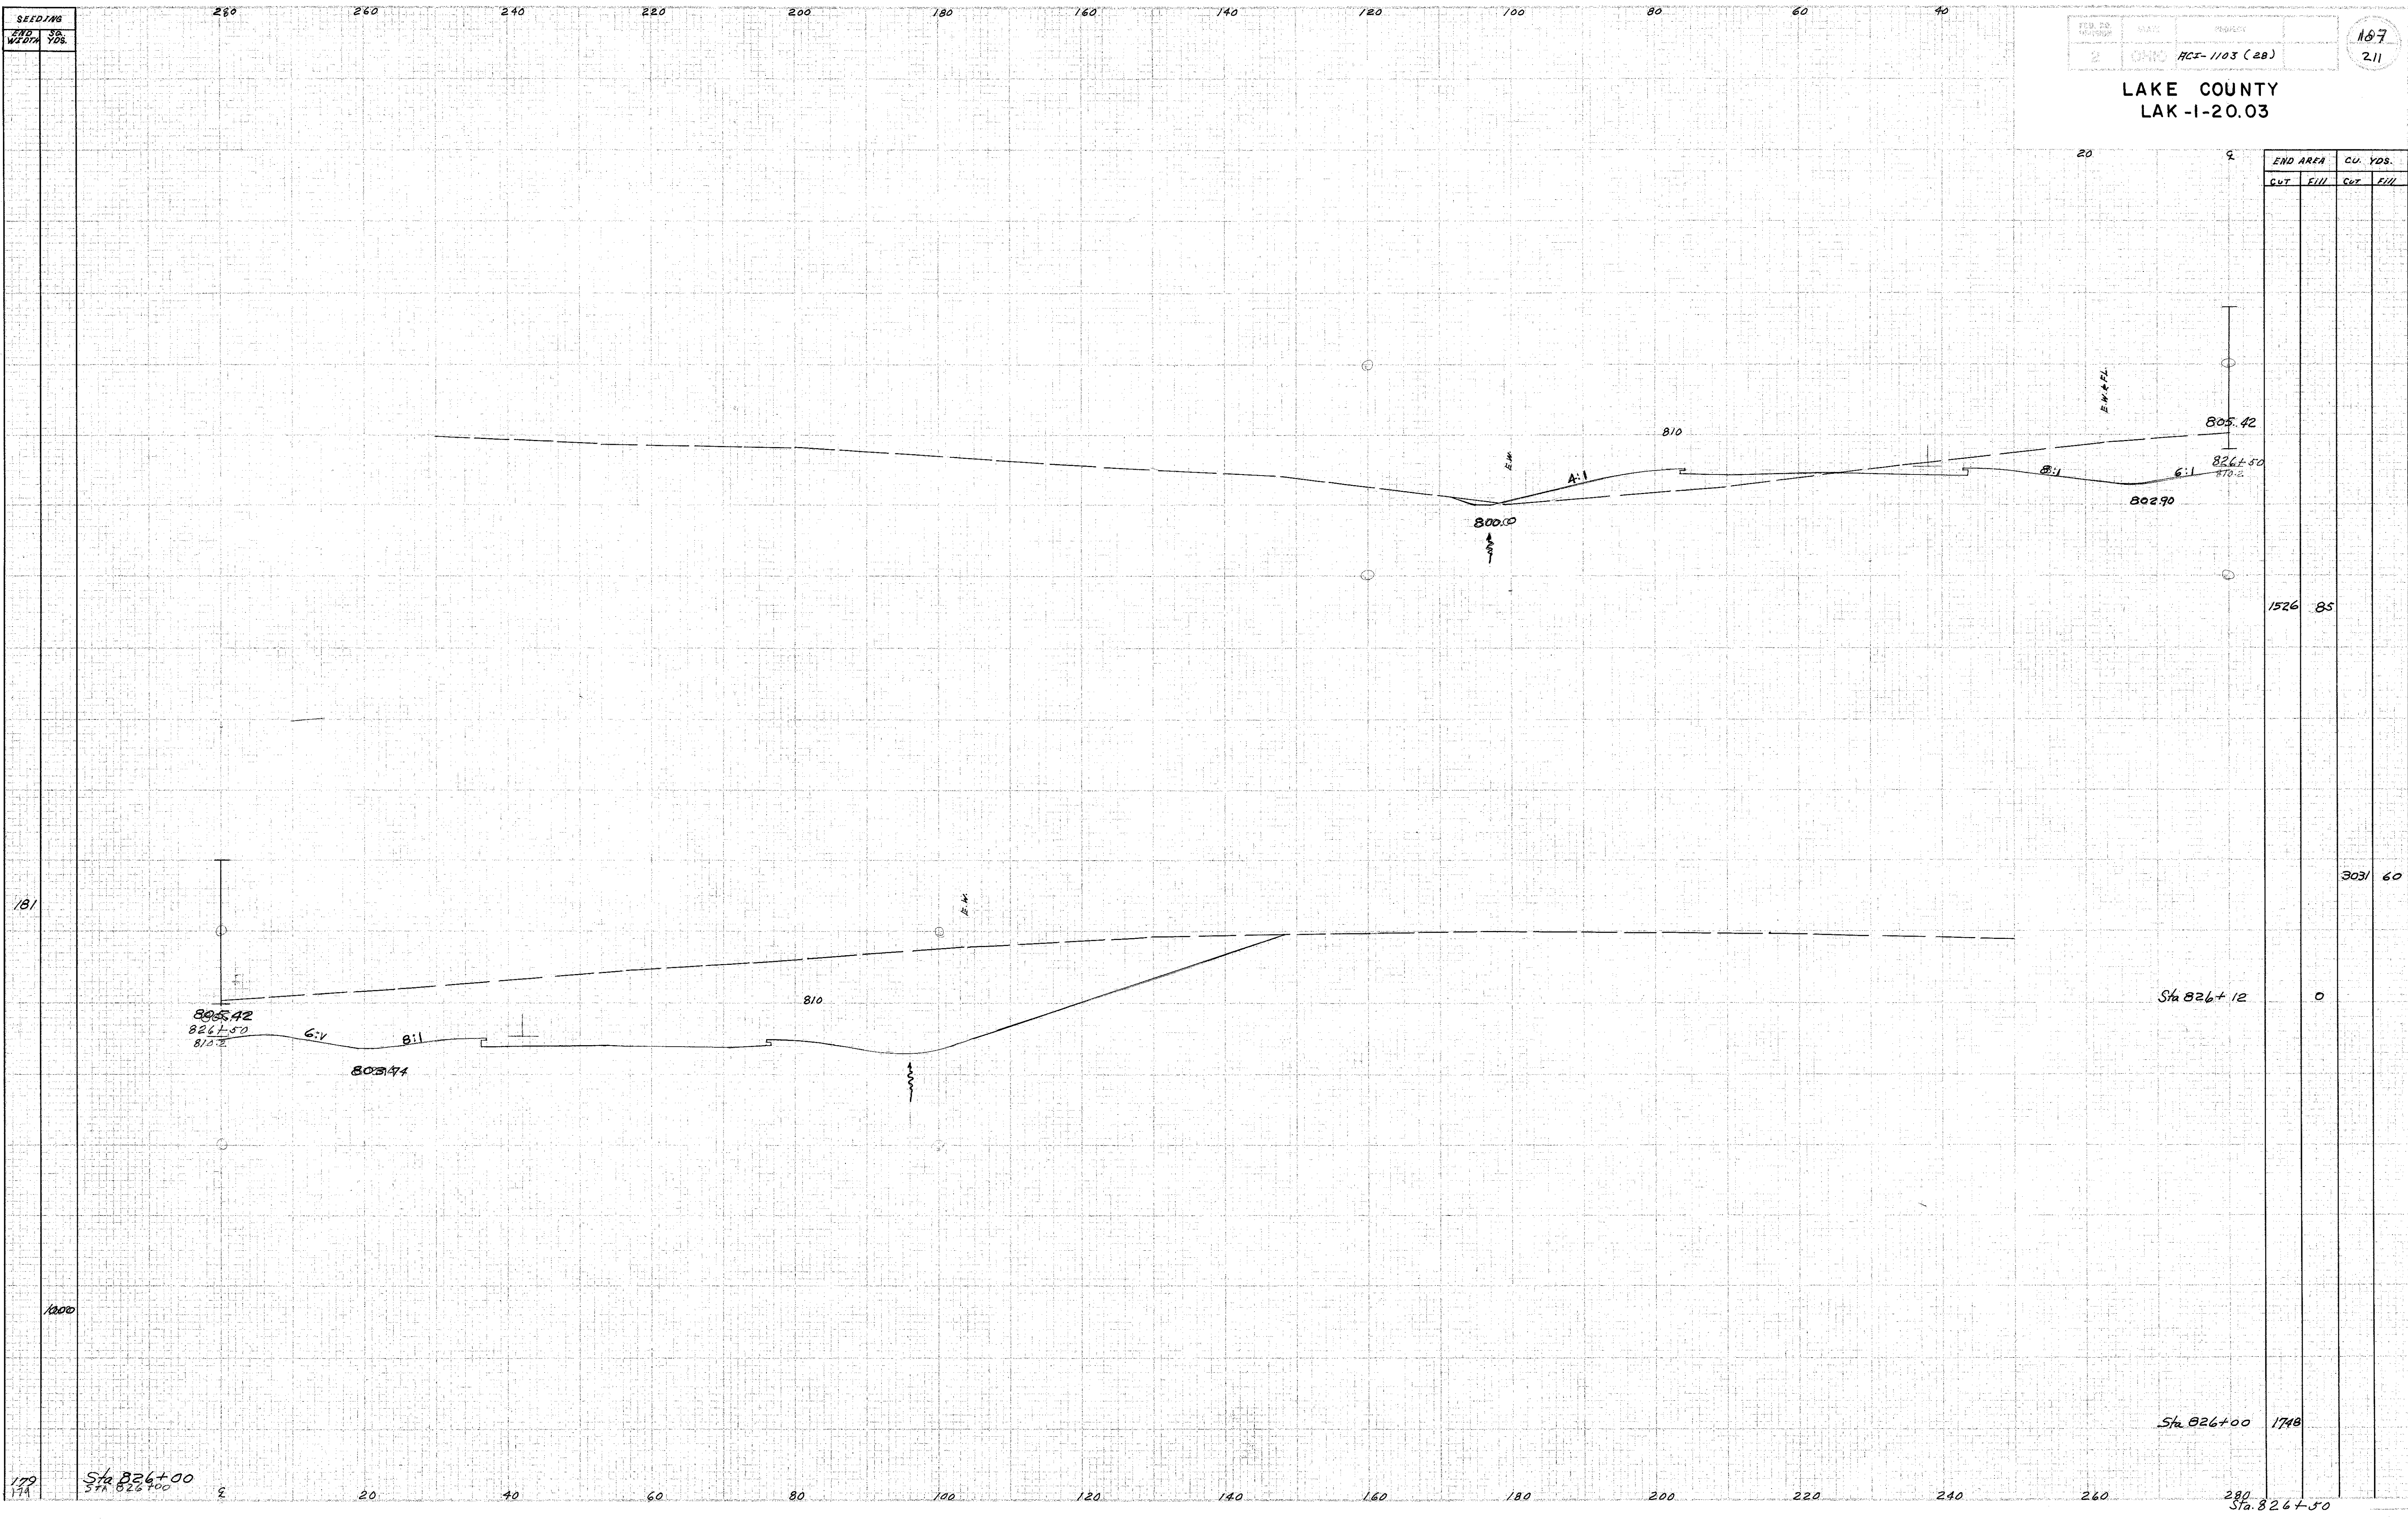

END AREA		CU. YDS.	
CUT	FILL	CUT	FILL
		1526	85
		3031	60
		0	
		1748	

170
174 Sta 826+00
Sta 826+00

280
Sta 826+50