


SECTION
LAK. WIDTH
S.S. VDS.

280 260 240 220 200 180 160 140 120 100 80 60 40

2 OHIO H.C.I. - 1103 (28)

111
211

LAKE COUNTY
LAK - I - 20.03

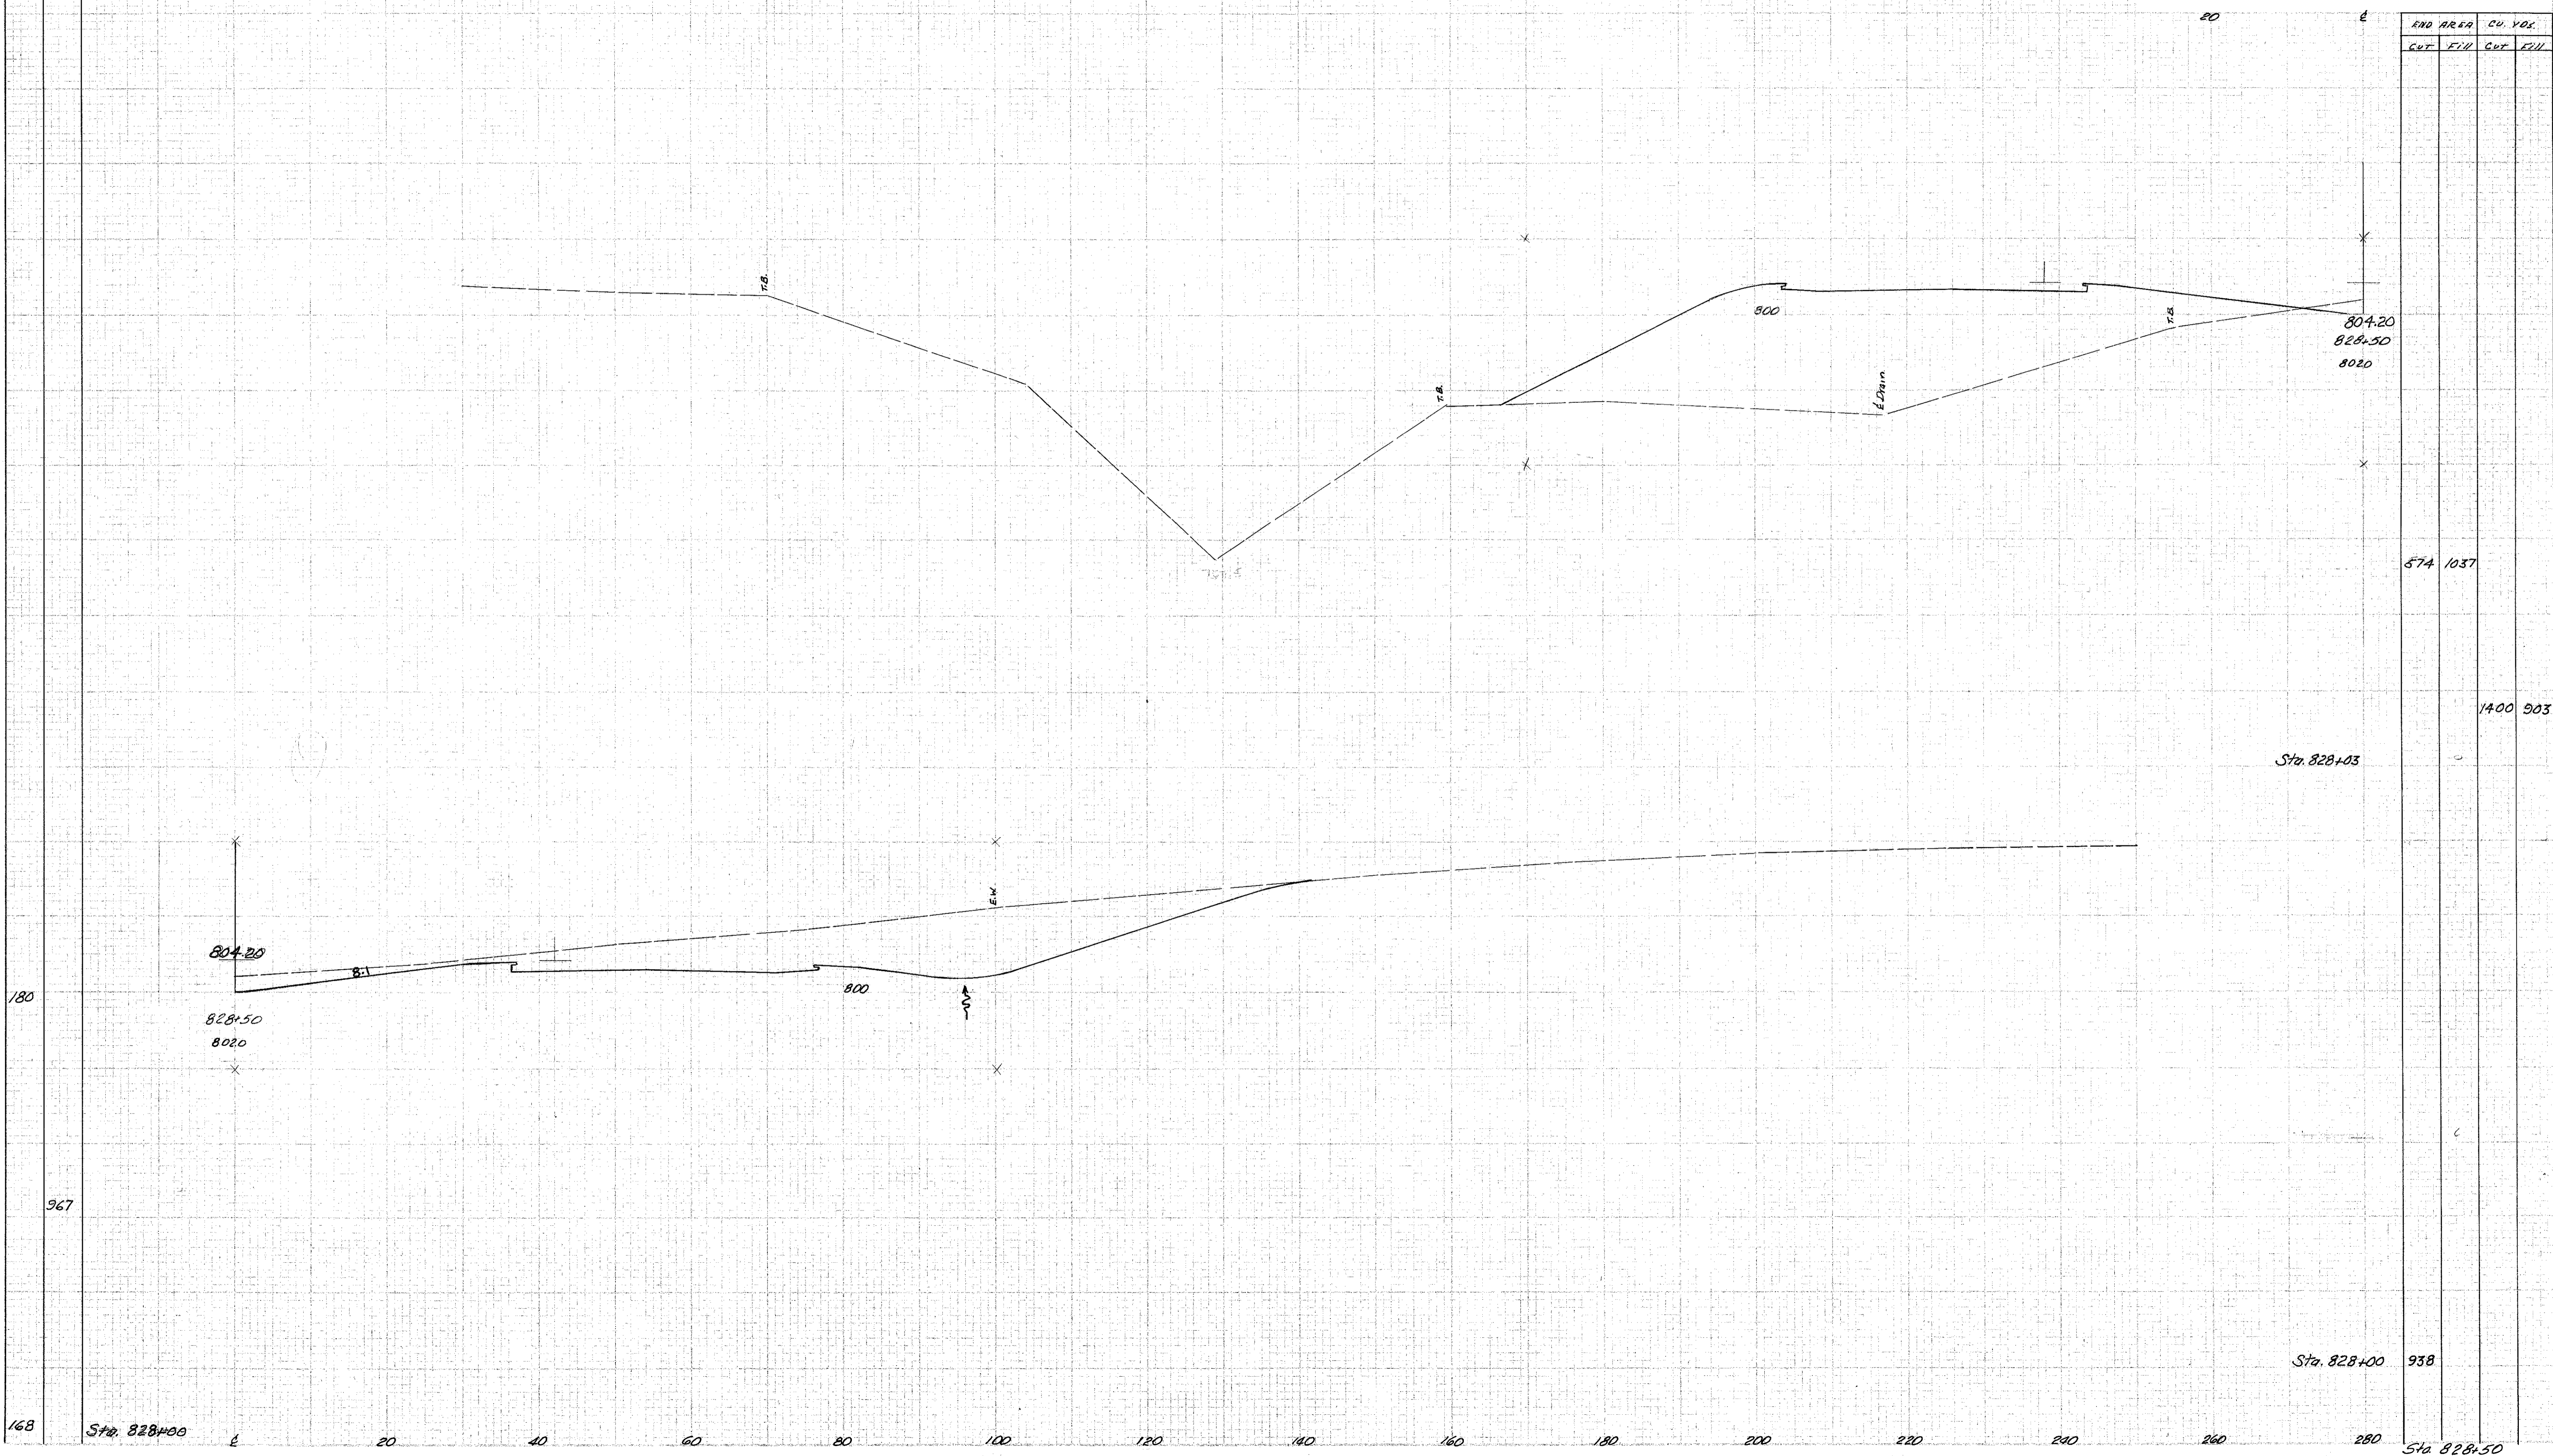

PRO AREA		CU. VDS.	
CUT	FILL	CUT	FILL
		574	1037
			1400 903
			938

168 Sta. 828+00

20 40 60 80 100 120 140 160 180 200 220 240 260 280

Sta. 828+50