


SECTIONS
AND
WIDTH
VOLS.

280 260 240 220 200 180 160 140 120 100 80 60 40

PROJ. NO.	STATE	PROJECT
2	OHIO	HCI-103(28)

112
211

LAKE COUNTY
LAK-I-20.03

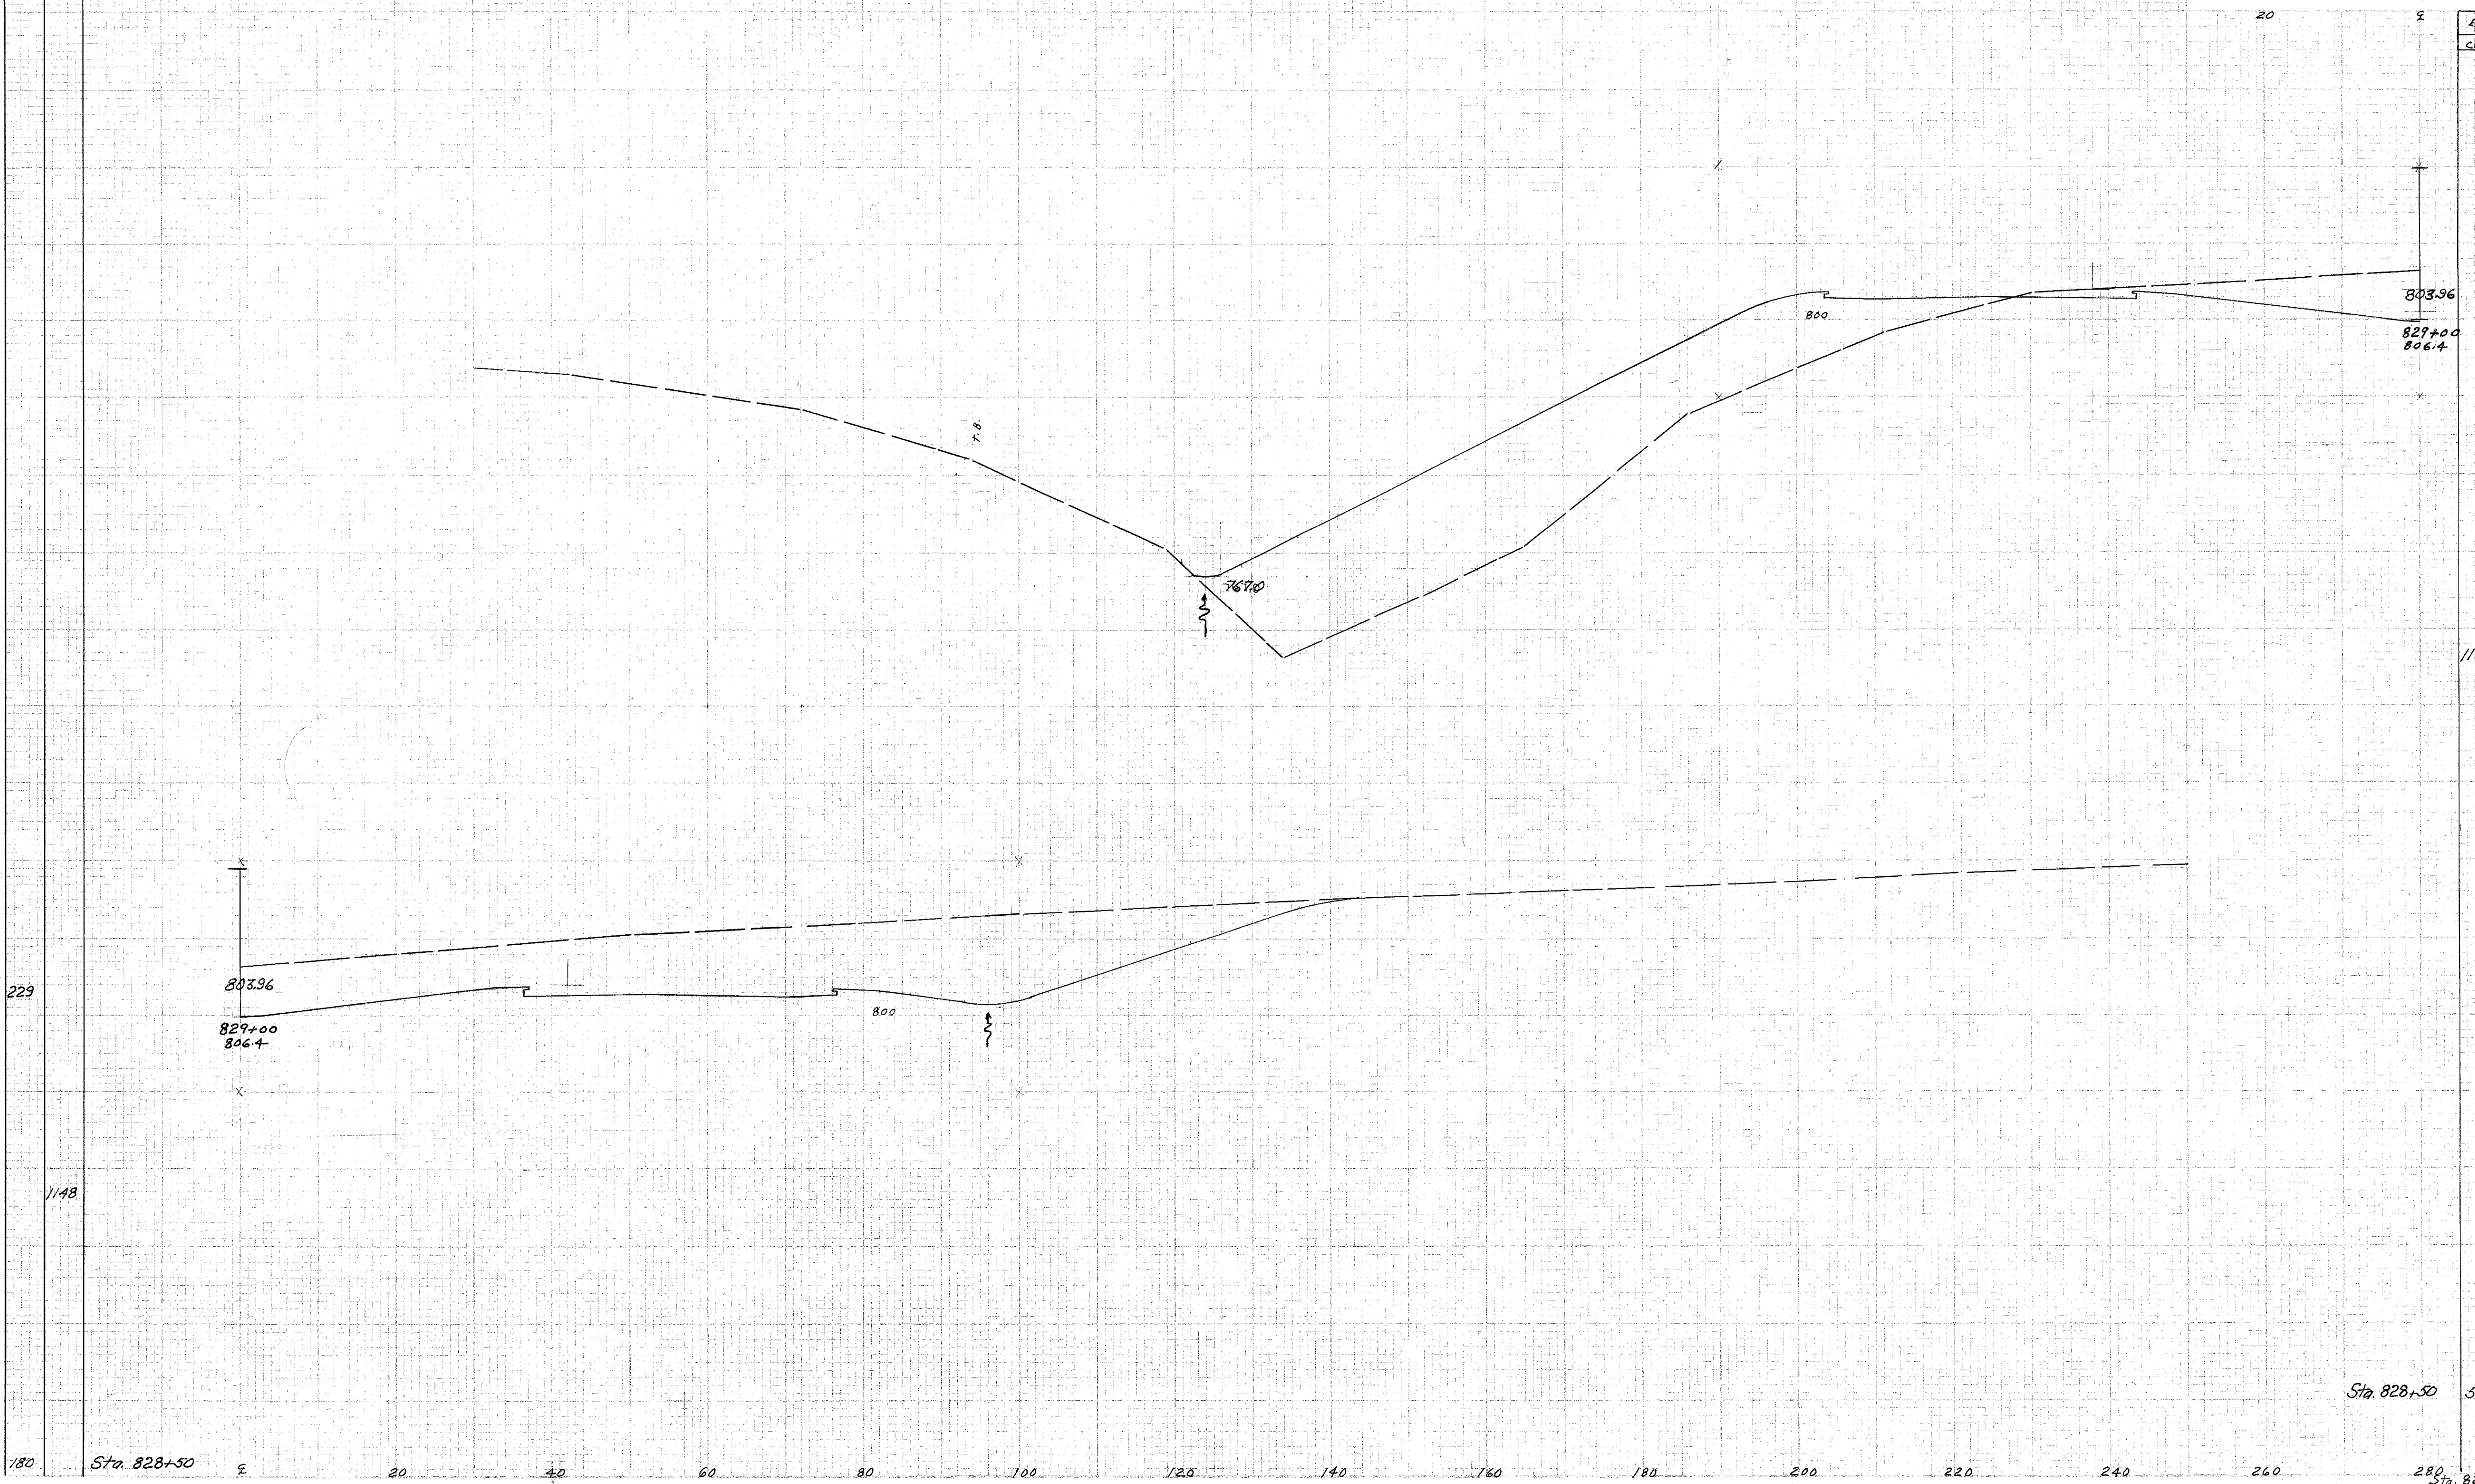

END AREA		Cu. Yds.	
CUT	FILL	CUT	FILL

1181 1092

1625 1971

Sta. 828+50 574 1037

280 Sta. 829+00

180

Sta. 828+50

20 40 60 80 100 120 140 160 180 200 220 240 260

280