

SEEDING
AND
WIDTH
FDS.


280 260 240 220 200 180 160 140 120 100 80 60 40

2 OHIO ACI-1103 (28)

113
2.11

LAKE COUNTY
LAK-I-20.03

END AREA		CU. YDS.	
CUT	FILL	CUT	FILL

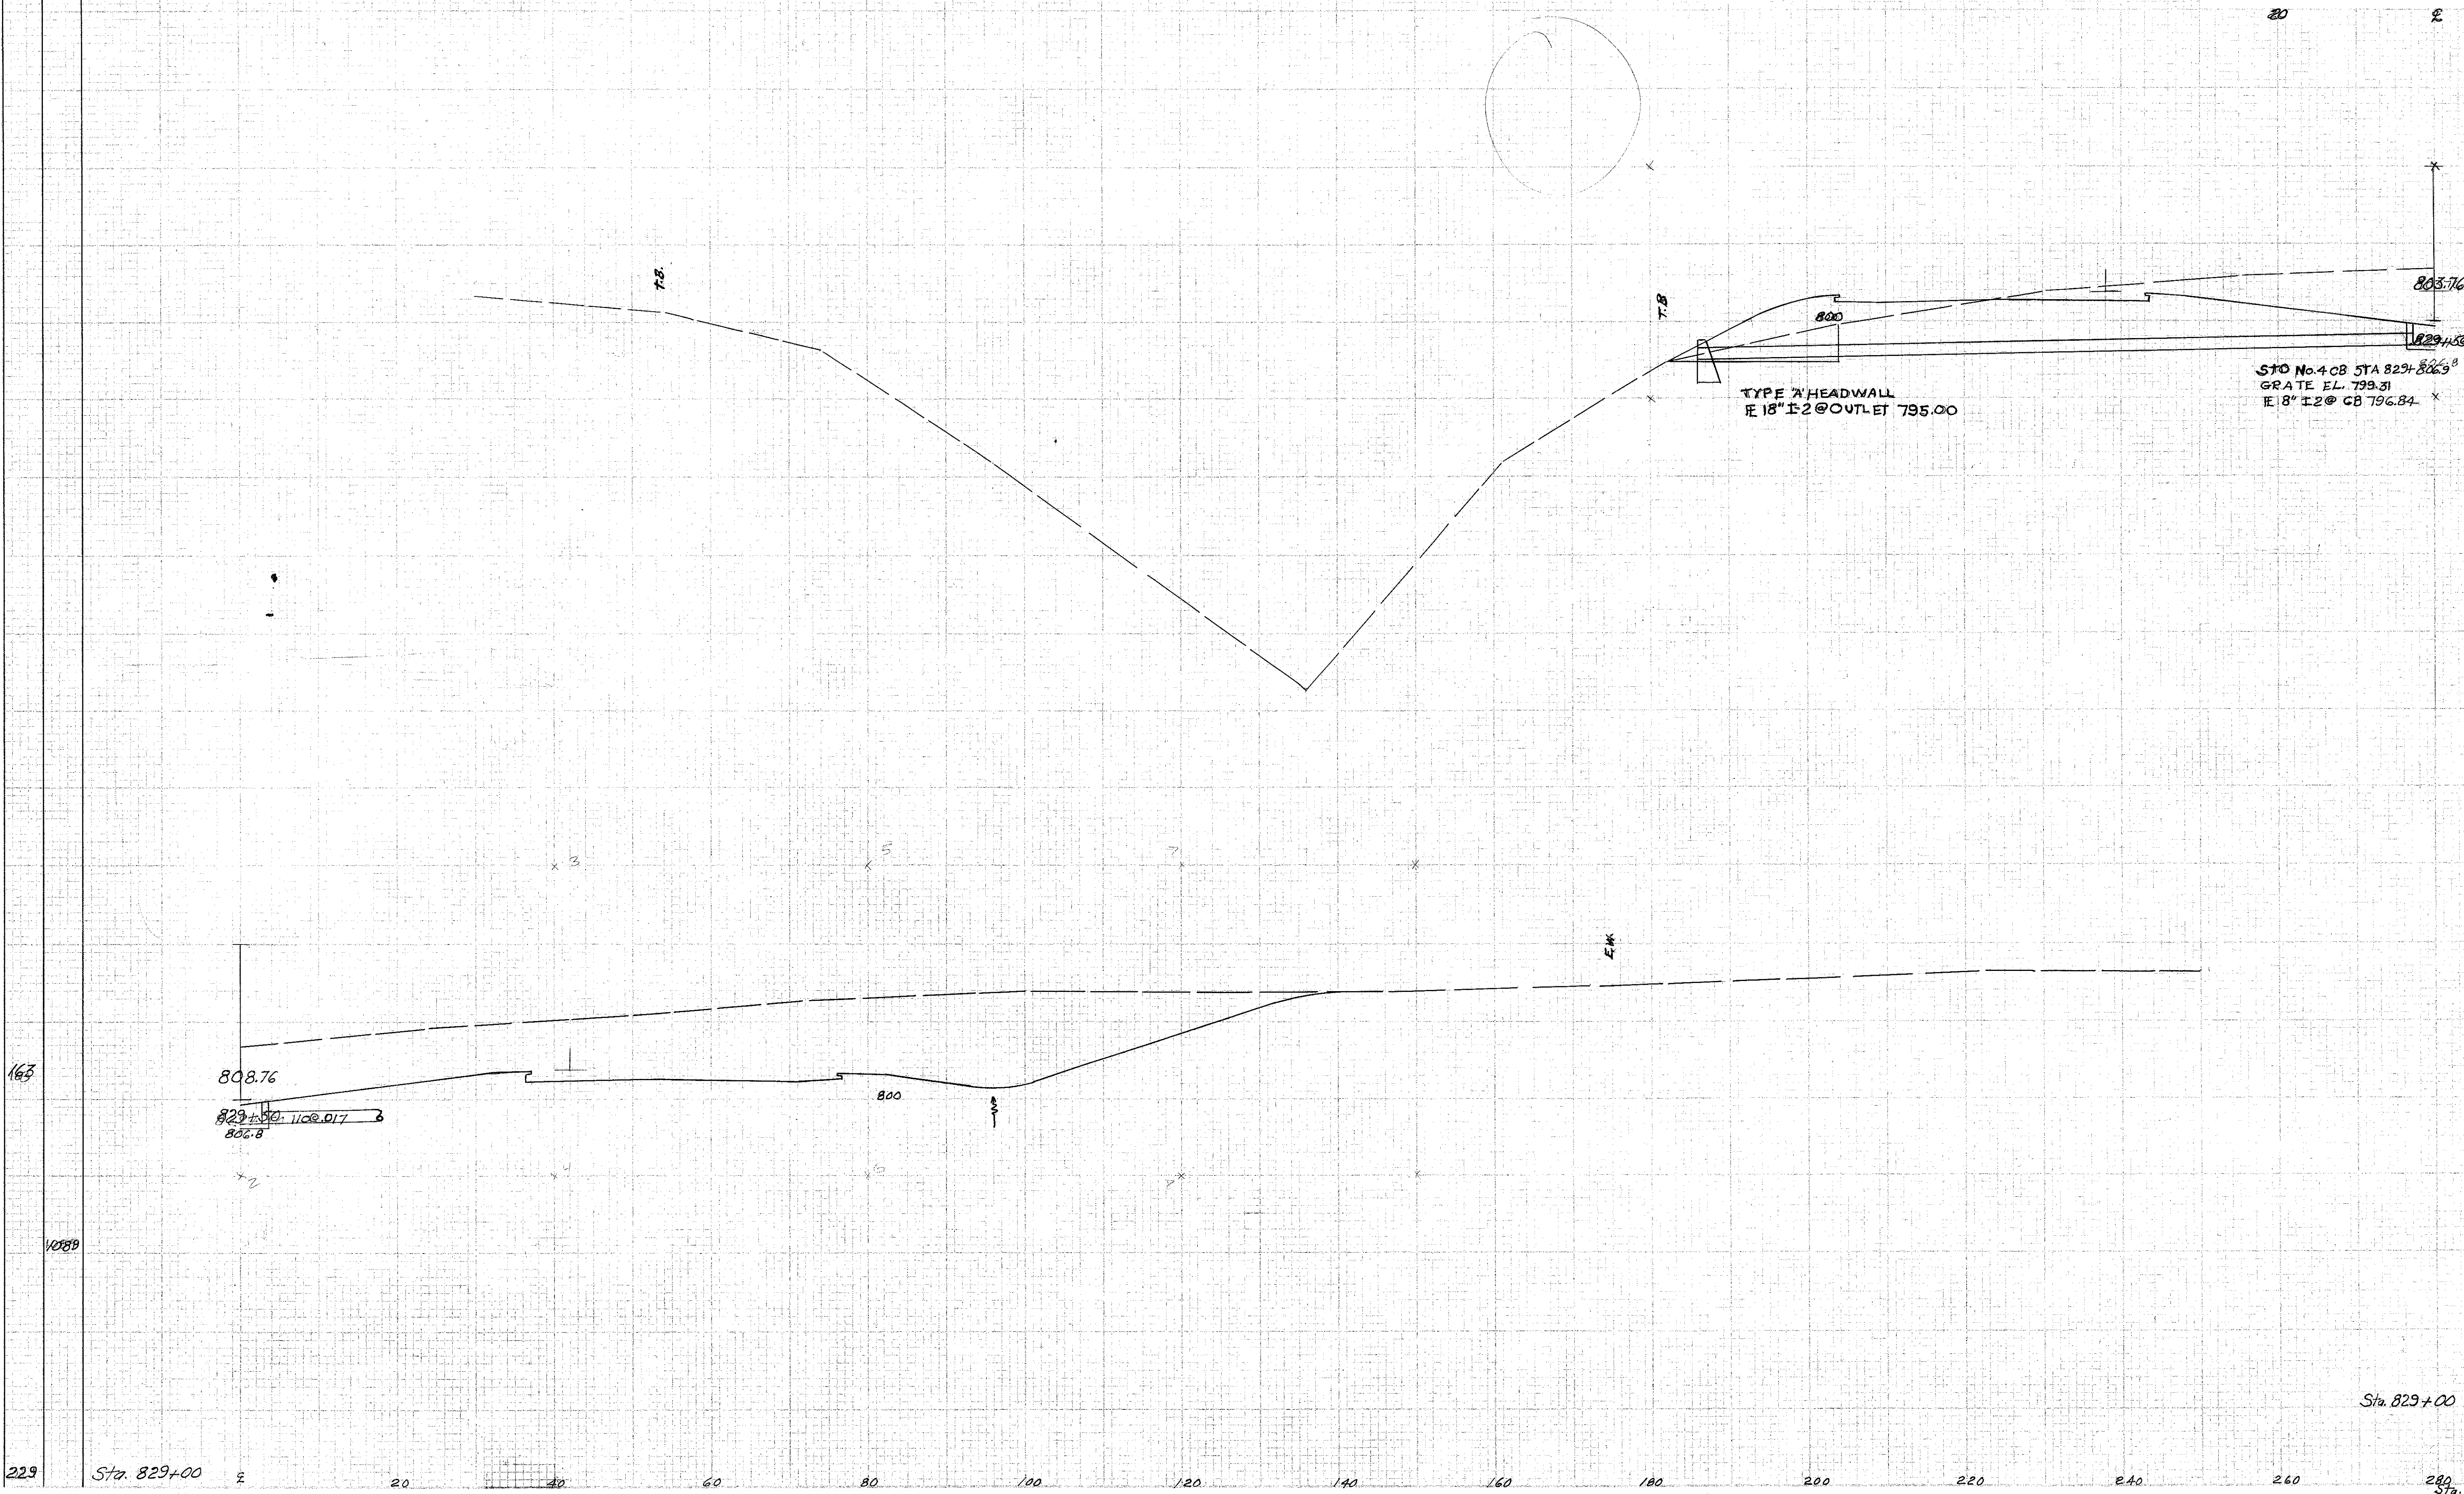

		1359	
			37

		2352	1101
--	--	------	------

Sta. 829+00 1181 1092

229 Sta. 829+00 20 40 60 80 100 120 140 160 180 200 220 240 260 280 Sta. 829+50