


SEEDING
END WIDTH SQ. YDS.

| | | |
|--------------------|-------|--------------|
| NO. OF STATIONS | DATE | PROJECT |
| 2 | 01-10 | HCI-1103(28) |

114
211

LAKE COUNTY
LAK-1-20.03

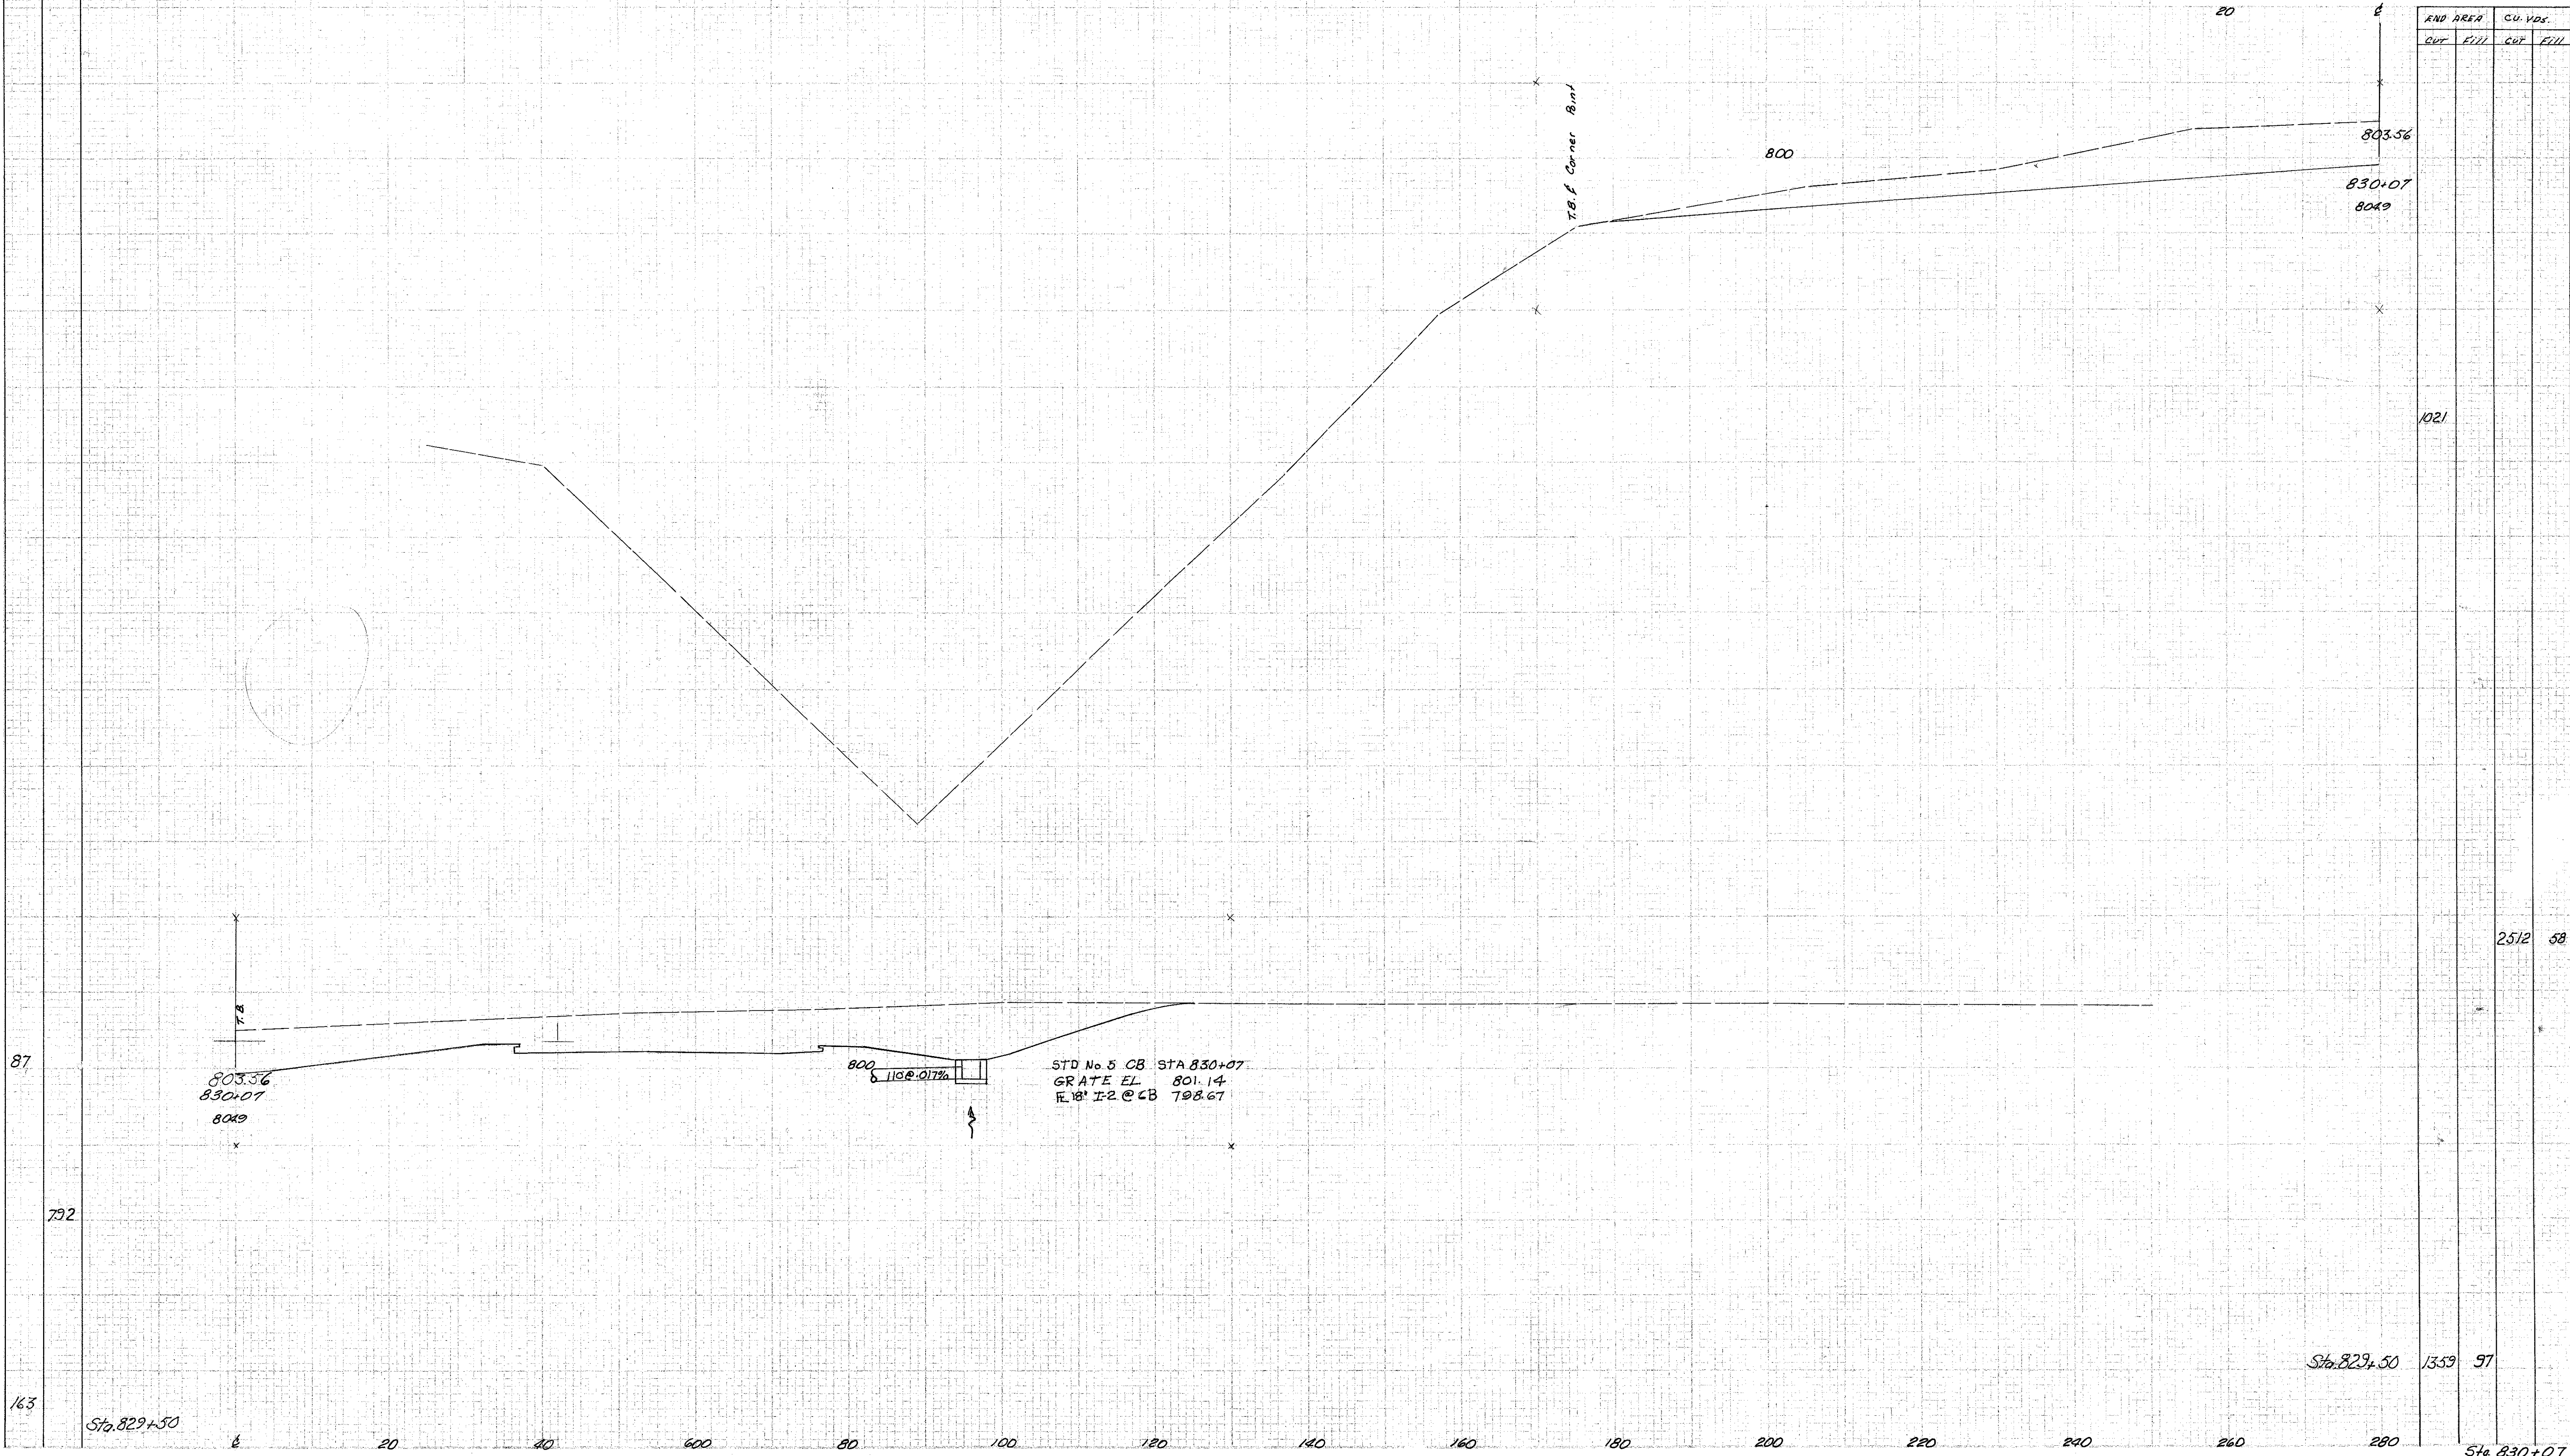

803.56
830+07
8049

800
110@.017%

STD No 5 CB STA 830+07
GRATE EL 801.14
R 18" I-2 @ CB 798.67

T.B.F. Corner Point

800

803.56
830+07
8049

1021

25.12 58

Sta. 829+50 135.9 57

Sta. 830+07