


SEEDING  
 END SR.  
 WIDTH VEG.

PROJECT NUMBER	STATE	PROJECT
2	OHIO	RCZ-1103 (28)

116  
211

LAKE COUNTY  
LAK-1-20.03

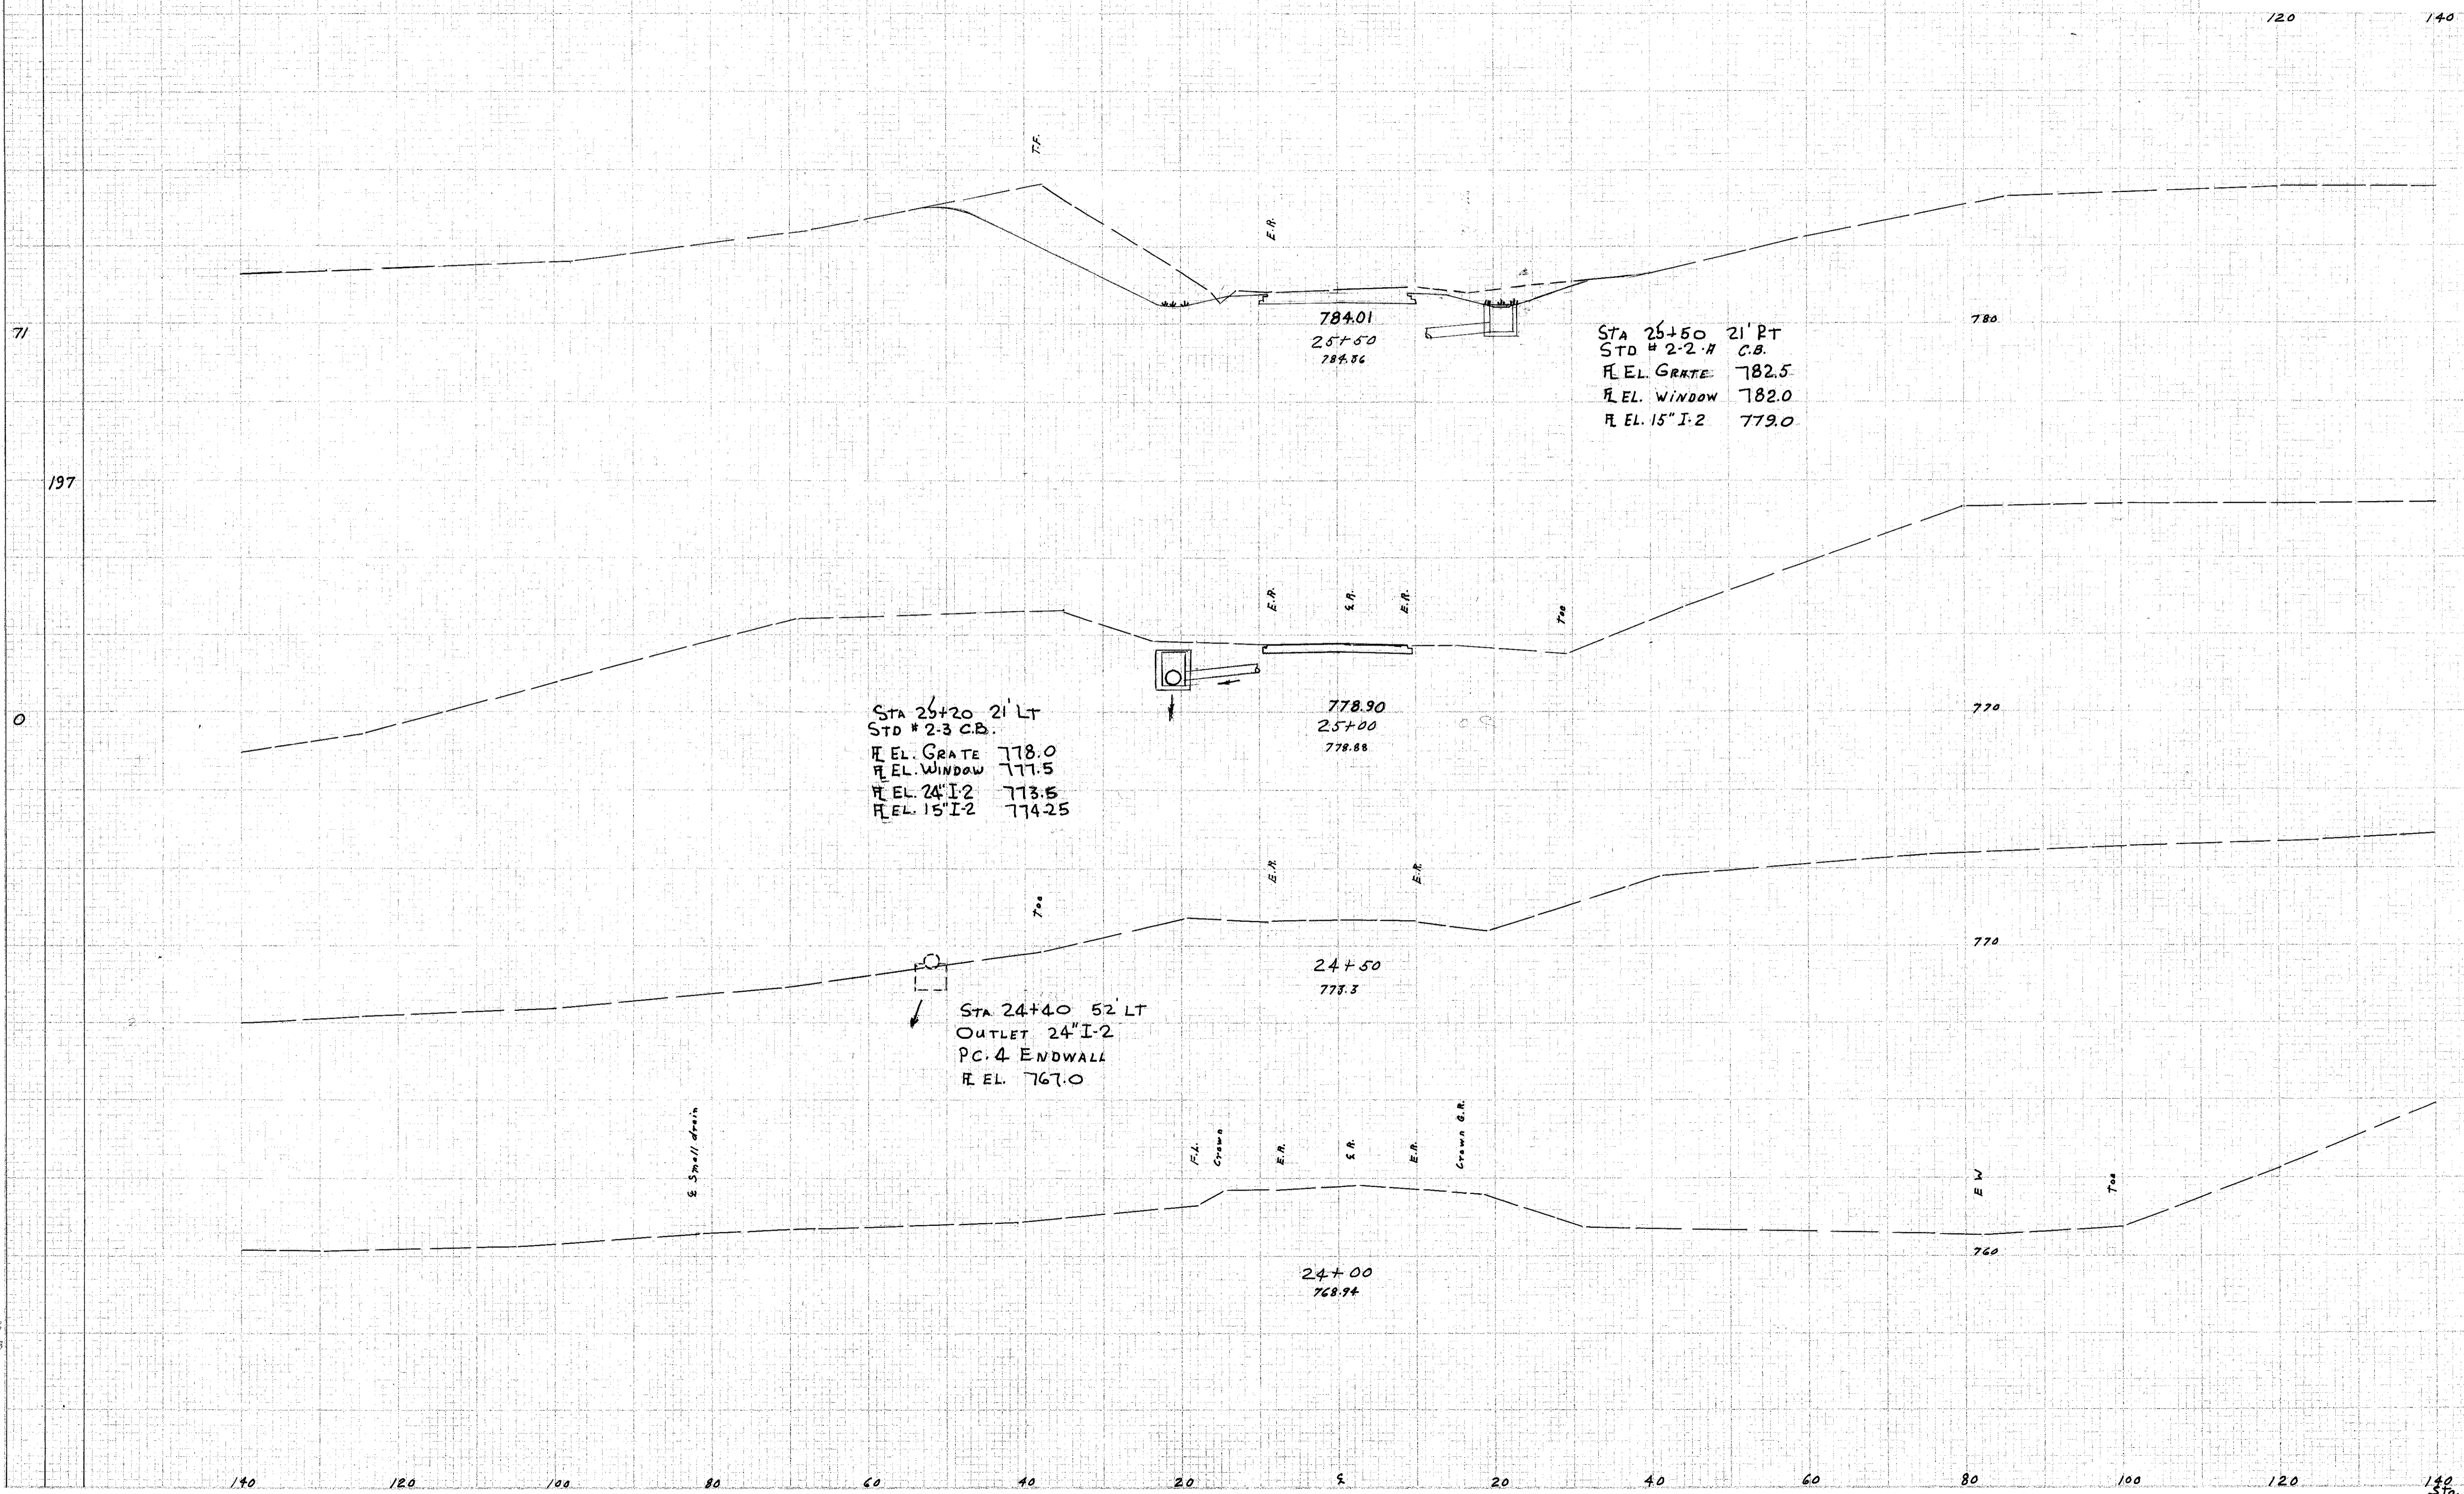

END AREA		CU. YDS.	
CUT	FILL	CUT	FILL
		249	1

STA 25+20 21' LT  
 STD # 2-3 C.B.  
 R EL. GRATE 778.0  
 R EL. WINDOW 777.5  
 R EL. 24" I-2 773.5  
 R EL. 15" I-2 774.25

784.01  
 25+50  
 784.86

STA 25+50 21' RT  
 STD # 2-2-H C.B.  
 R EL. GRATE 782.5  
 R EL. WINDOW 782.0  
 R EL. 15" I-2 779.0

778.90  
 25+00  
 778.88

STA 24+40 52' LT  
 OUTLET 24" I-2  
 PC. 4 ENDWALL  
 R EL. 767.0

24+50  
 778.3

24+00  
 768.74

Area P.S. 4-18-58  
 DM-4-18-58