


SEEDING
FWD. WDRH. SA. VOL.

LAKE COUNTY
LAK-1-20.03

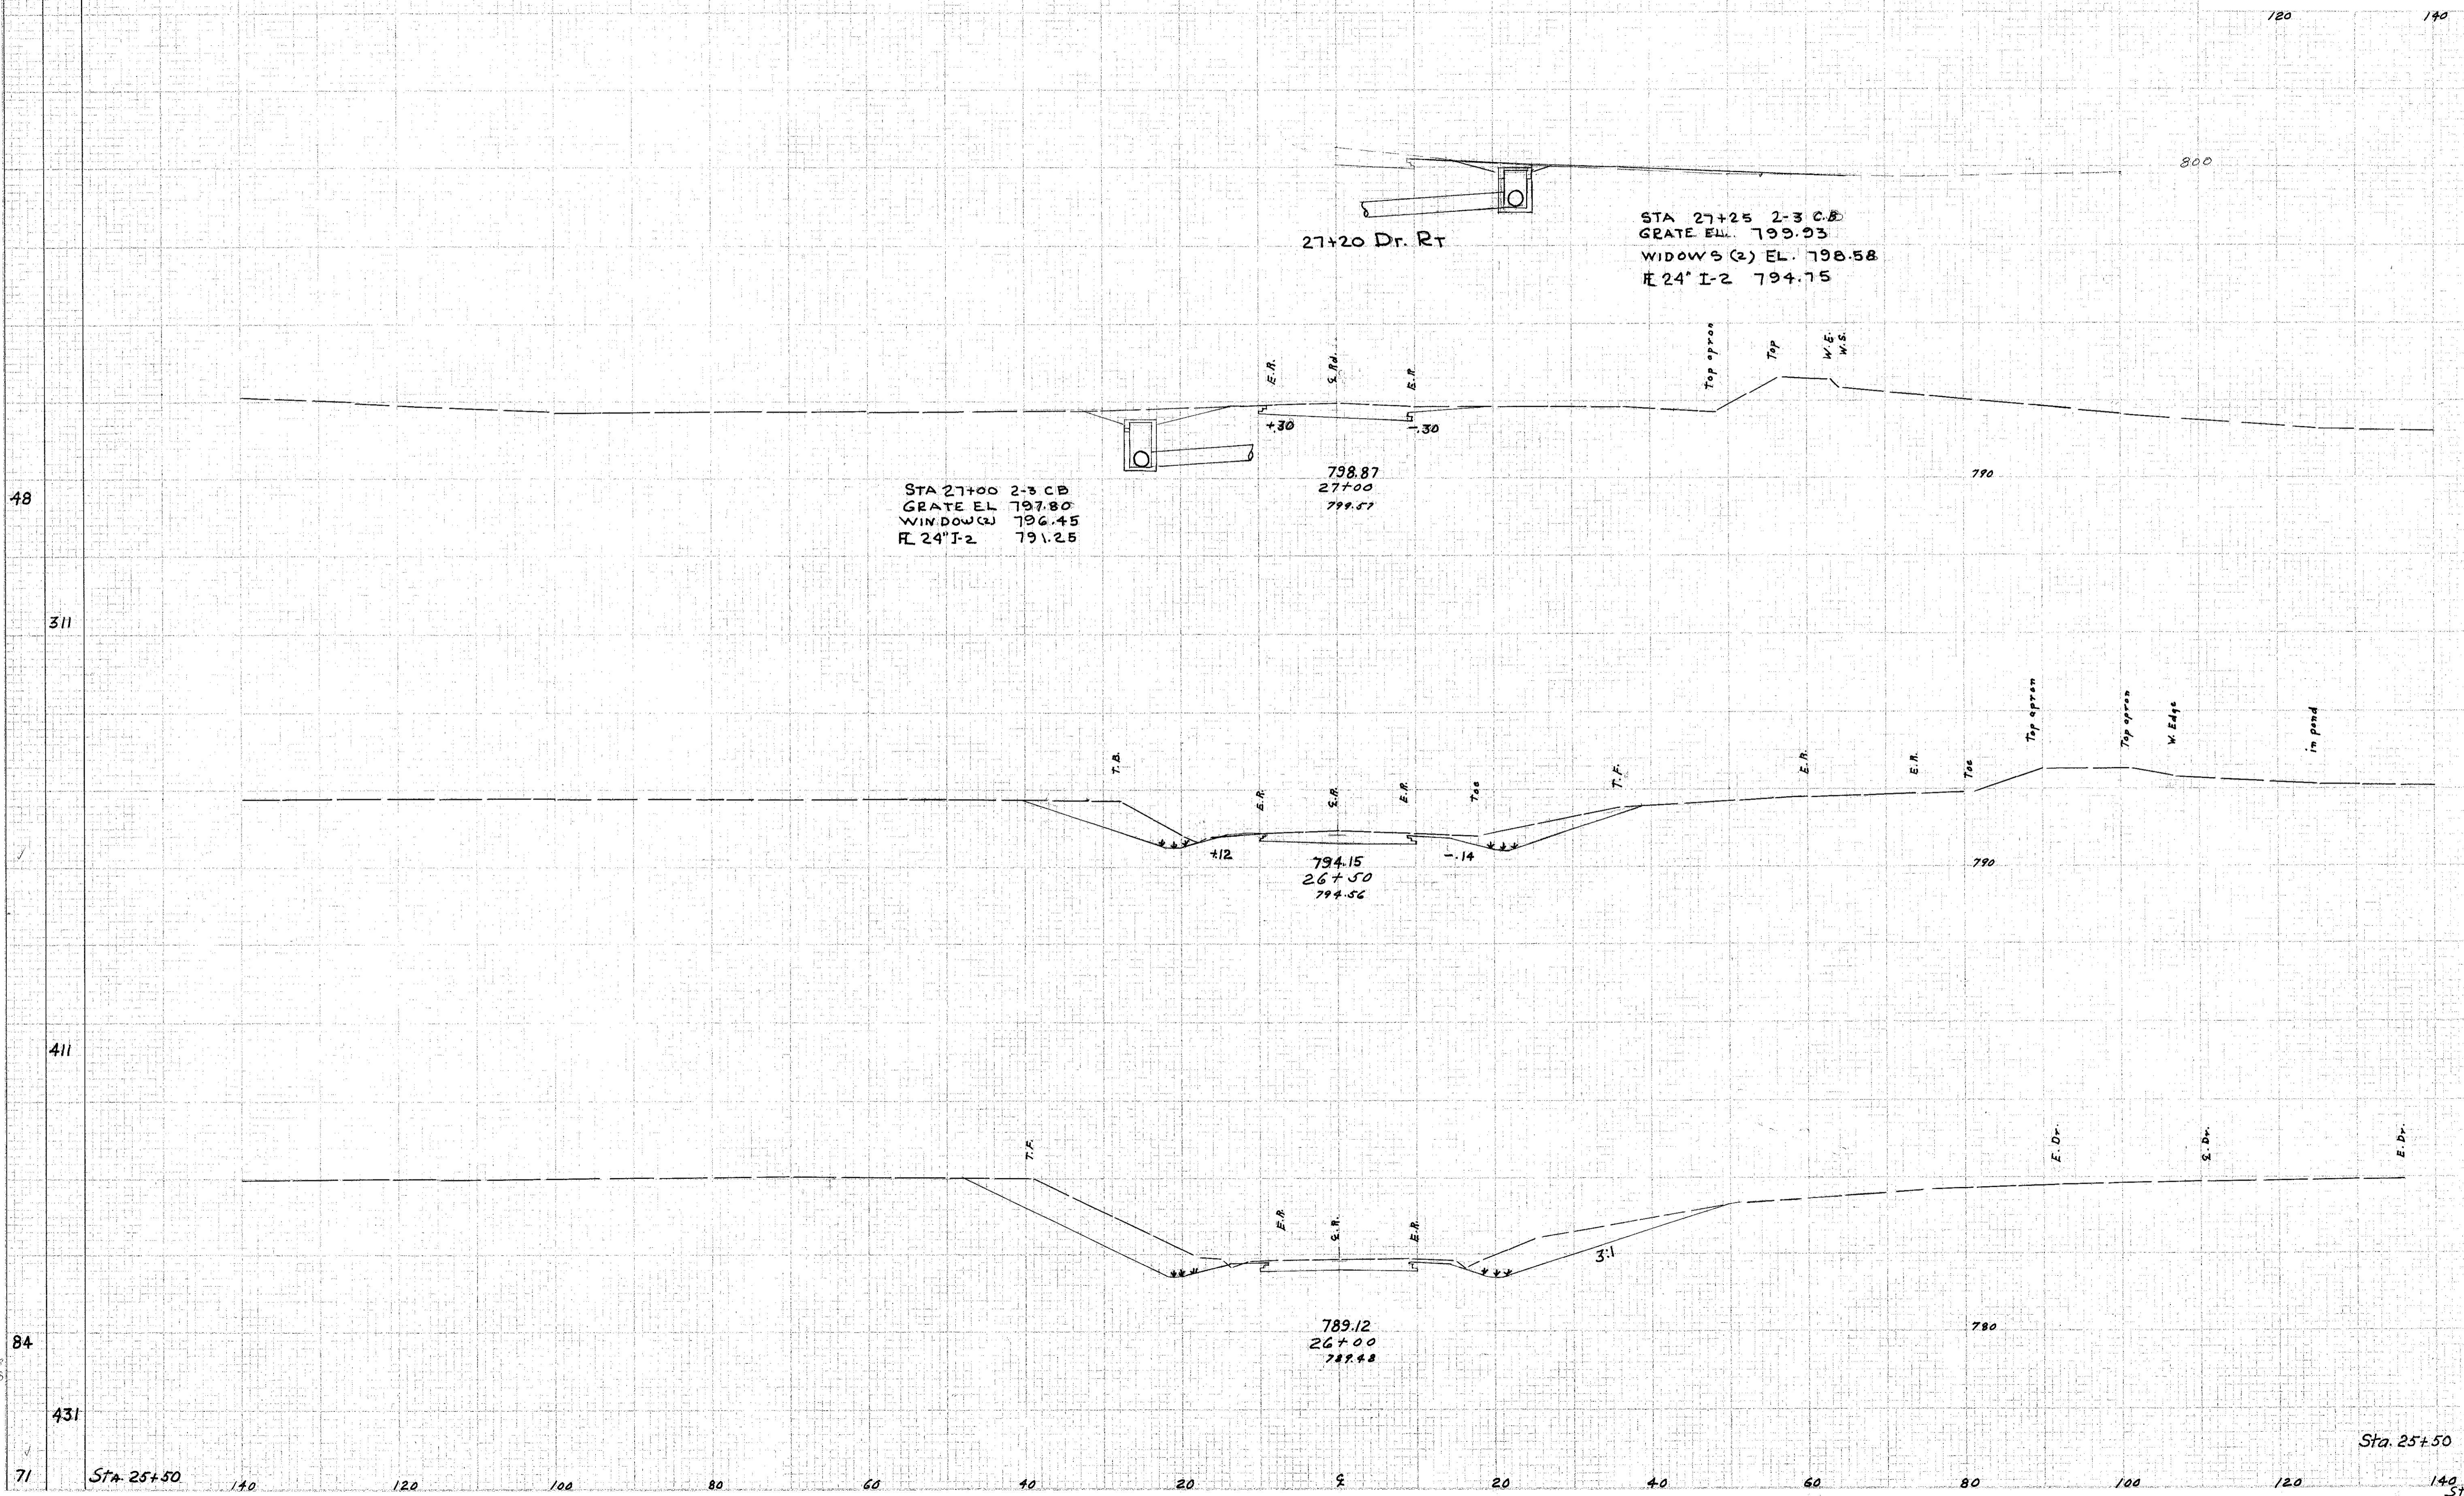

END AREA	CU. YDS.	
	CUT	FILL
58		
311		166
411		313
84	216	0
431		431
71	249	1

Area E.S. 4-18-08
VDM-4-18-08

Sta. 25+50 249 1

Sta. 26+00 to 27+00

Tine Road