


SEEDING
END WIDTH 150

CD. NO.	STATE	PROJECT
2	OHIO	HCI-1103 (28)

119
211

LAKE COUNTY
LAK-1-20.03

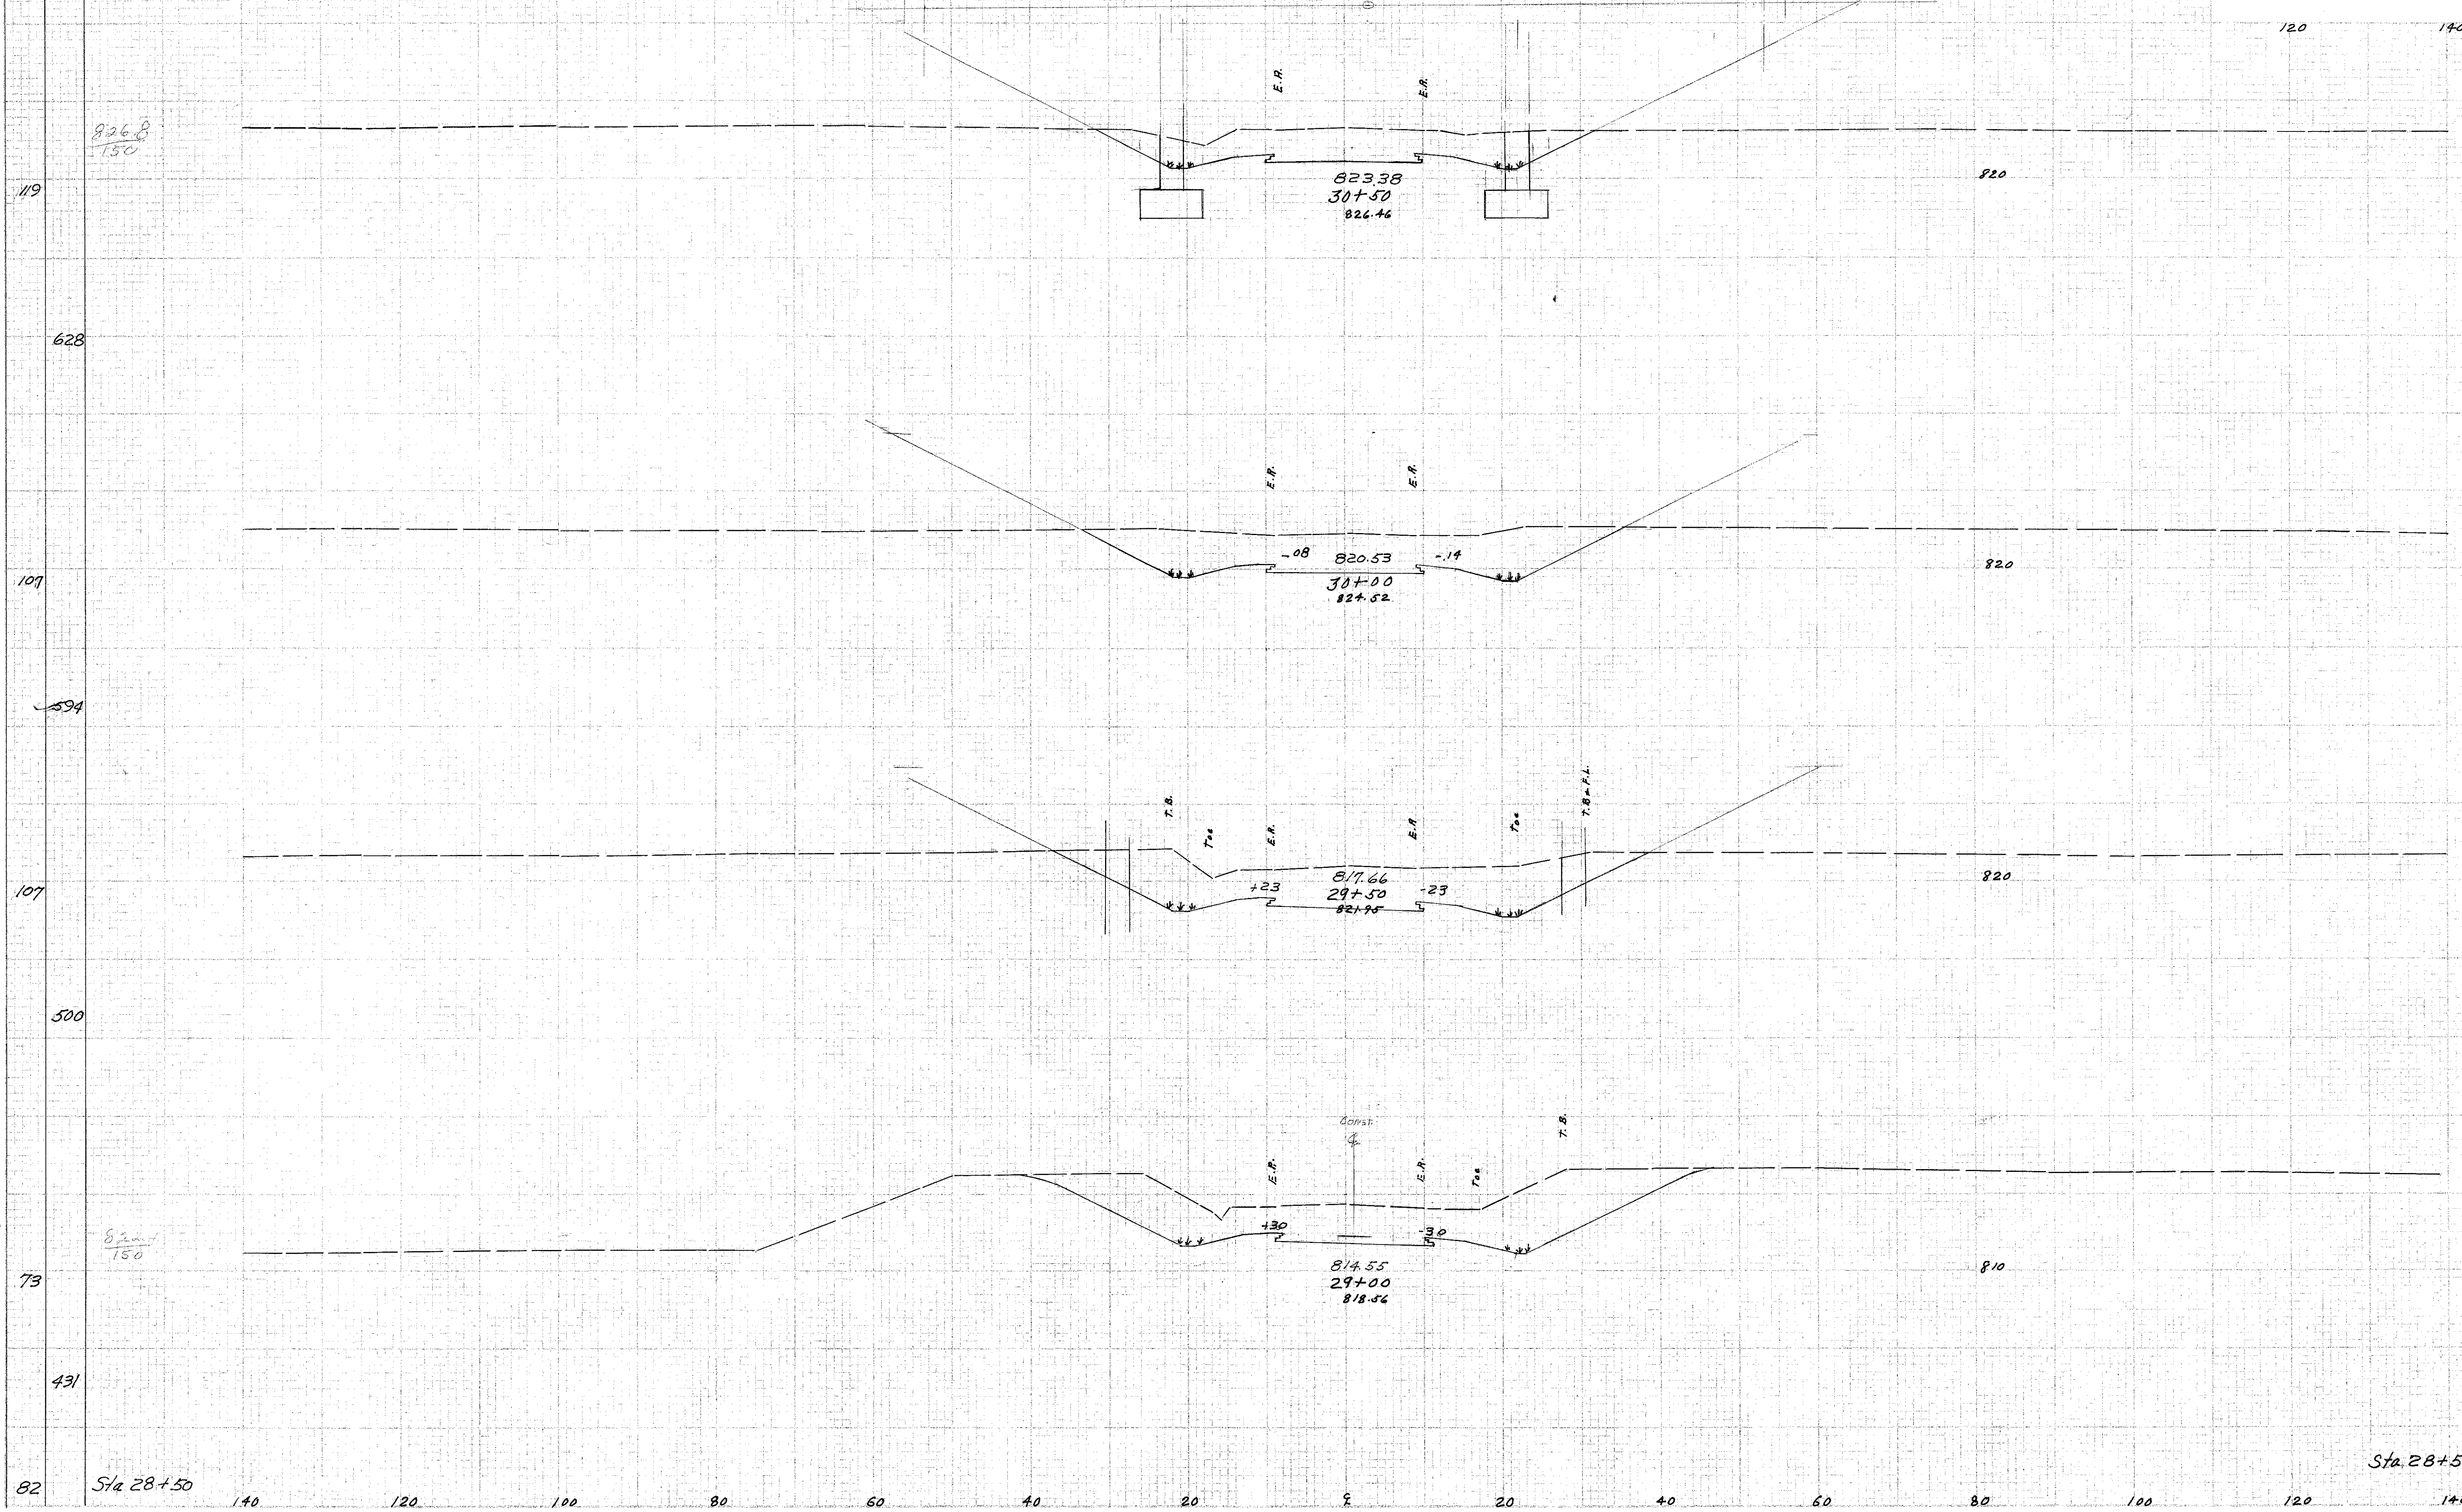

END PIER		CU. YDS.	
Cut	Fill	Cut	Fill
		213	
			474
		298	
			591
		340	
			691
		406	
			806

Sta 28+50

Sta 28+50 467

Sta 29+00 to 30+50

Paine Road

area FS 4-18-58
NF 4-18-58