


LAKE COUNTY
LAK-1-20.03

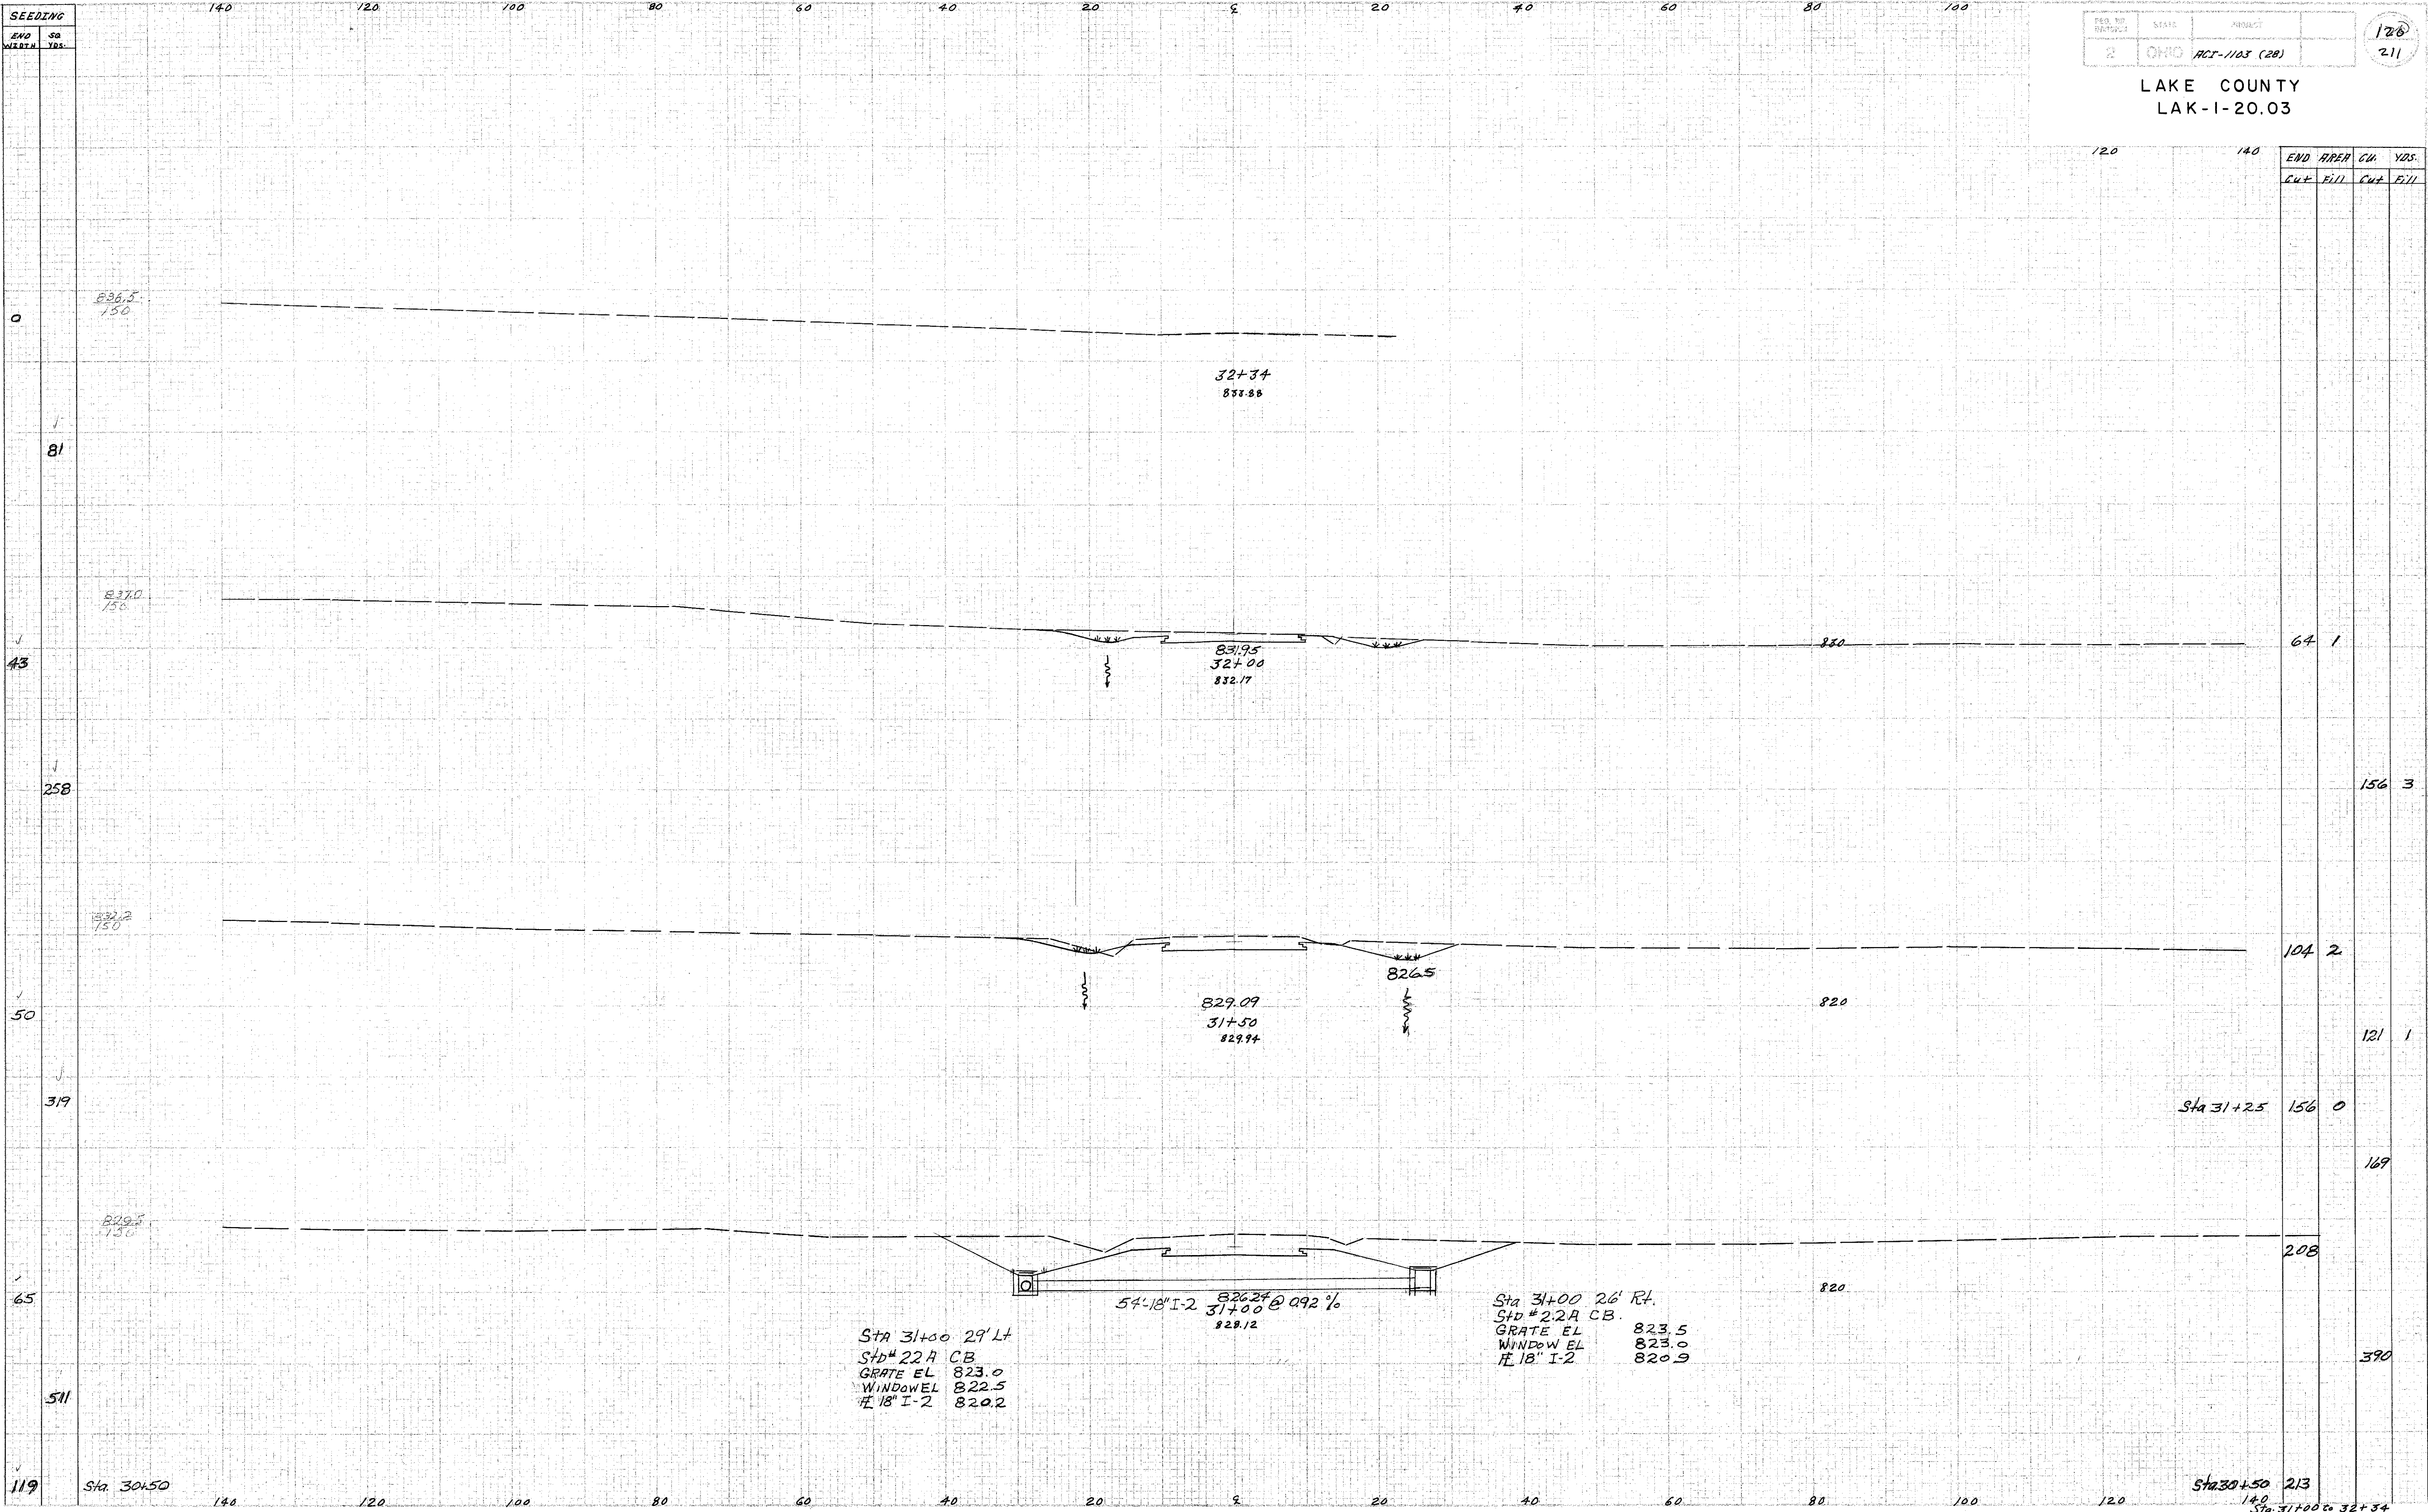

Check MC 4-18-51
- E.S. 4-18-58