


SEEDING  
END WIRTH SA  
YDS. YDS.

FED. RD. DISTRICT	STATE	PROJECT
2	OHIO	PCI-1103 (28)

126  
211

LAKE COUNTY  
LAK-1-20.03

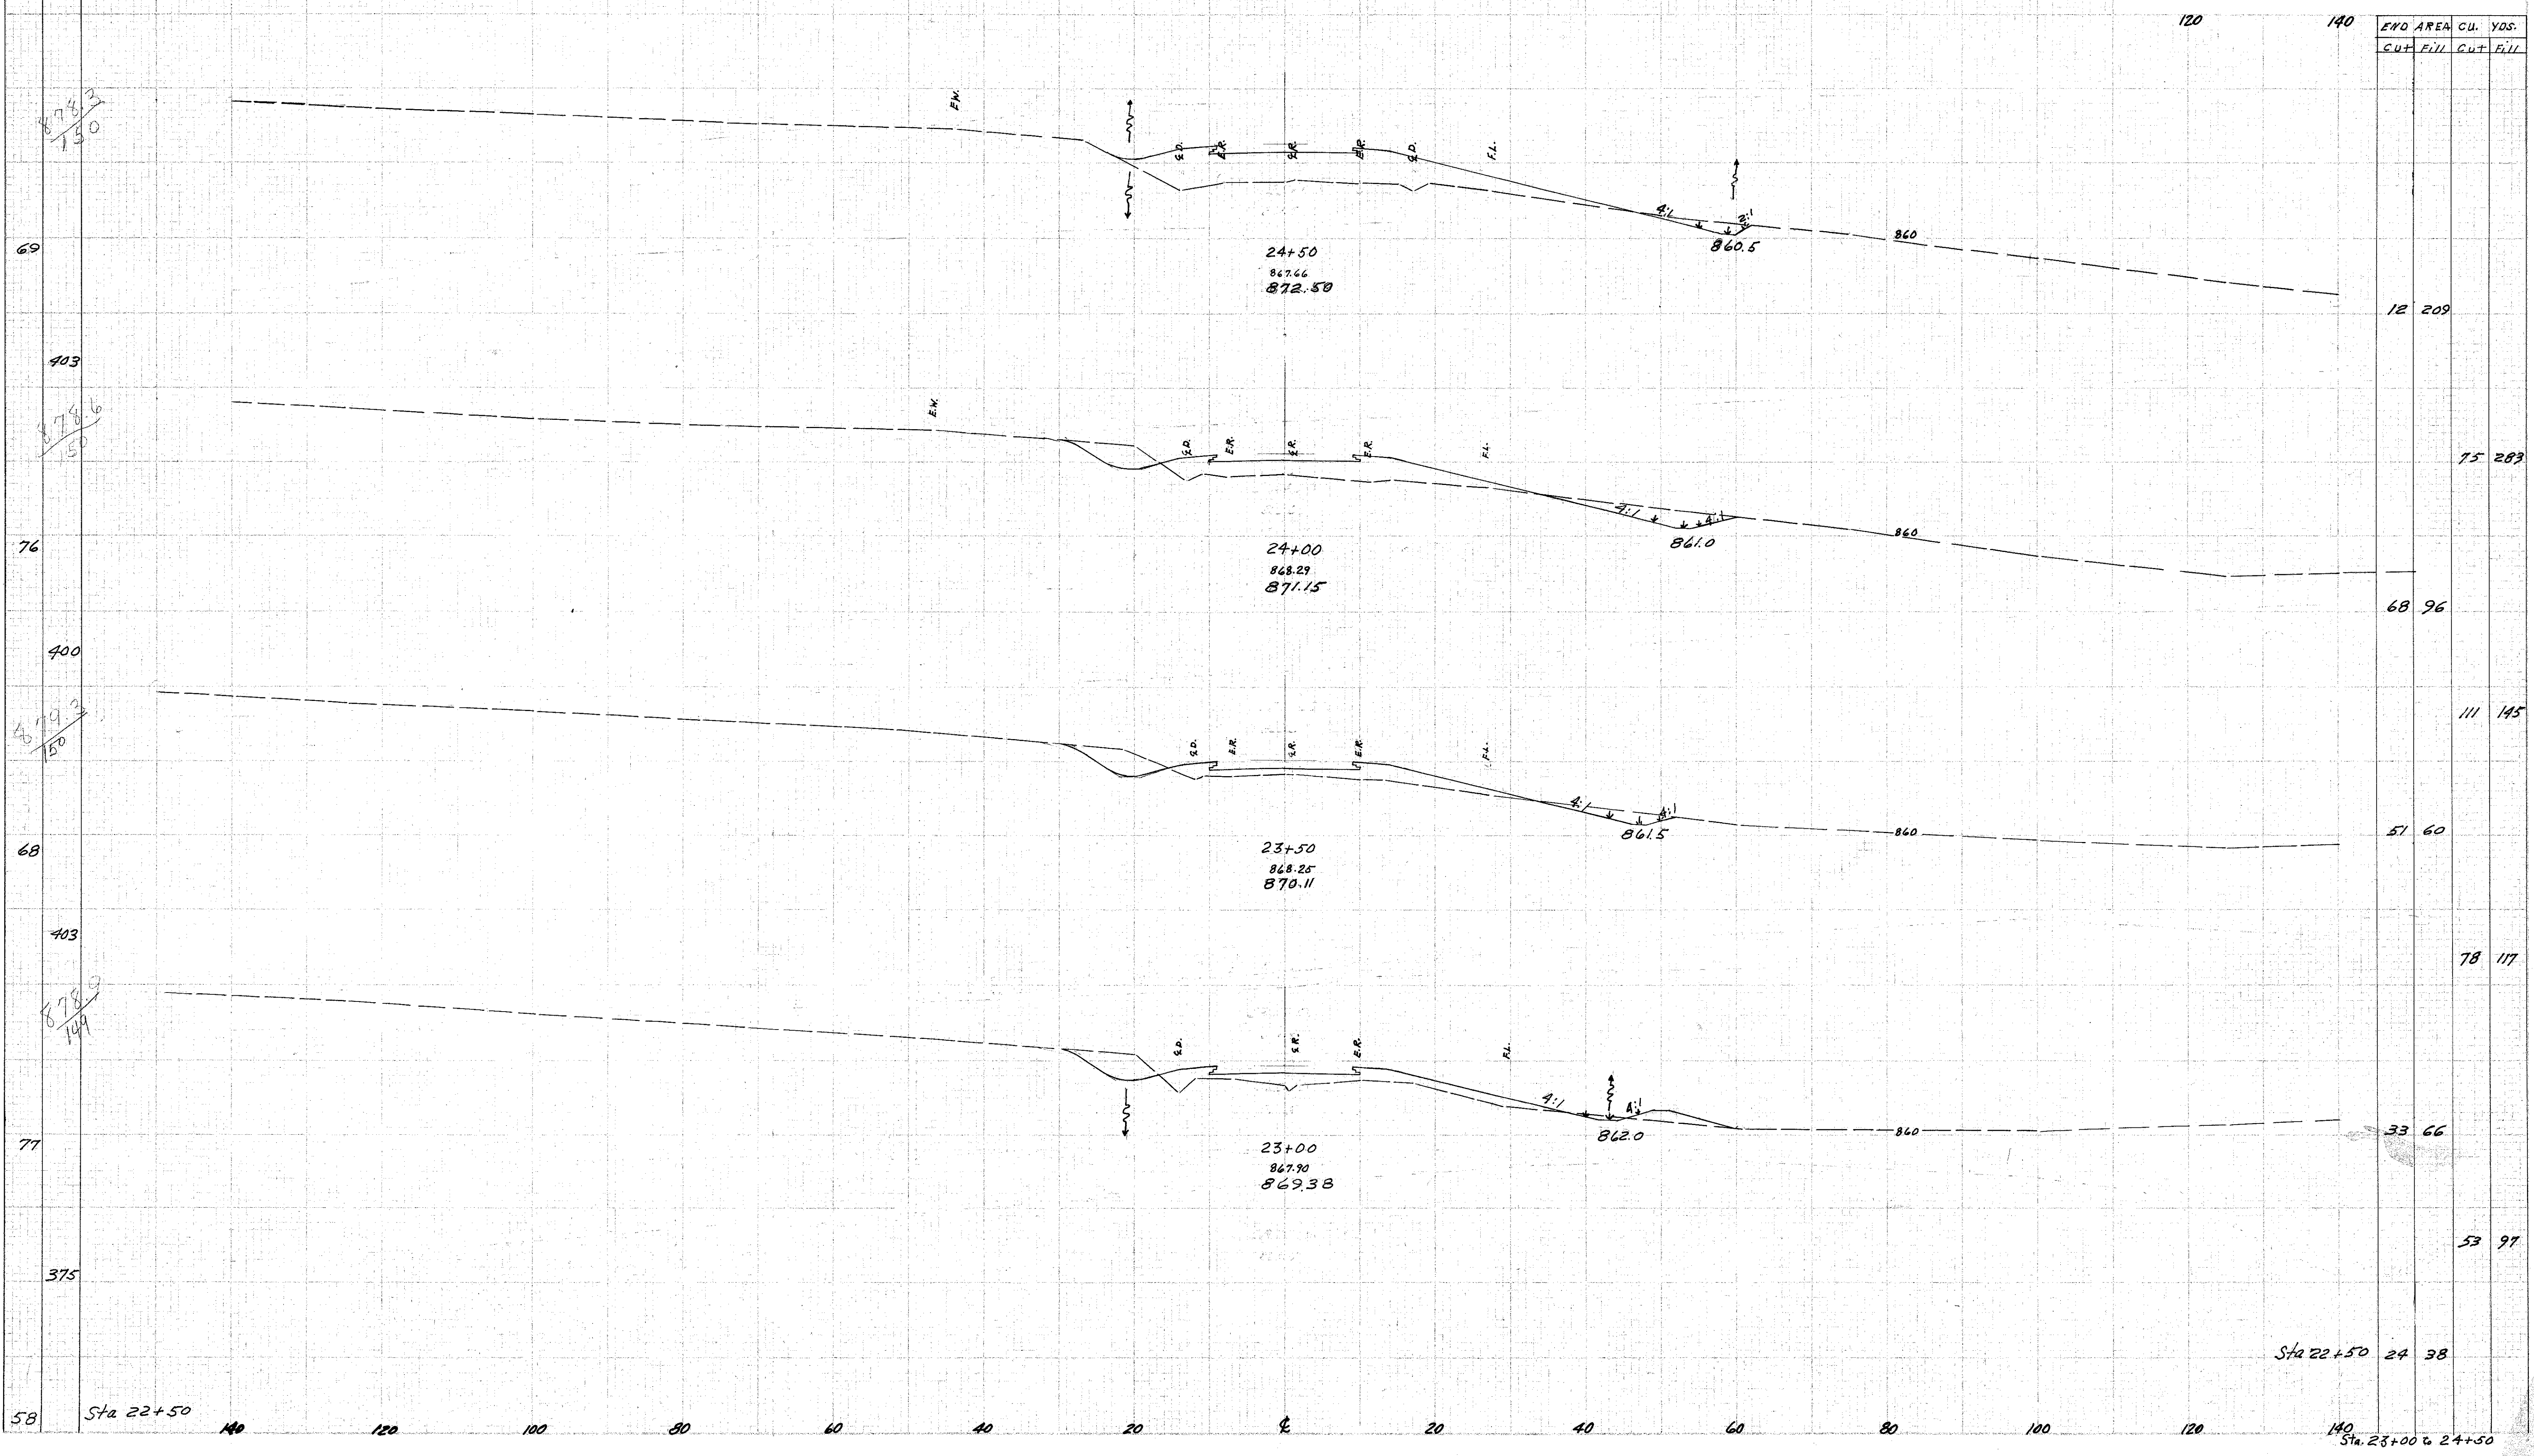

END AREA	CU. YDS.
CUT	FILL

12	209
68	96
51	60
33	66
53	97
24	38

Med I.S. 4-18-58  
DM 4-18-58

Sta 22+50 24 38

Ford Road