


SEEDING
END SQ.
WIDTH YDS.

FED. RD. DISTRICT NO. 2 STATE OHIO PROJECT HGT-1103 (28)

129
211

LAKE COUNTY
LAK-1-20.03

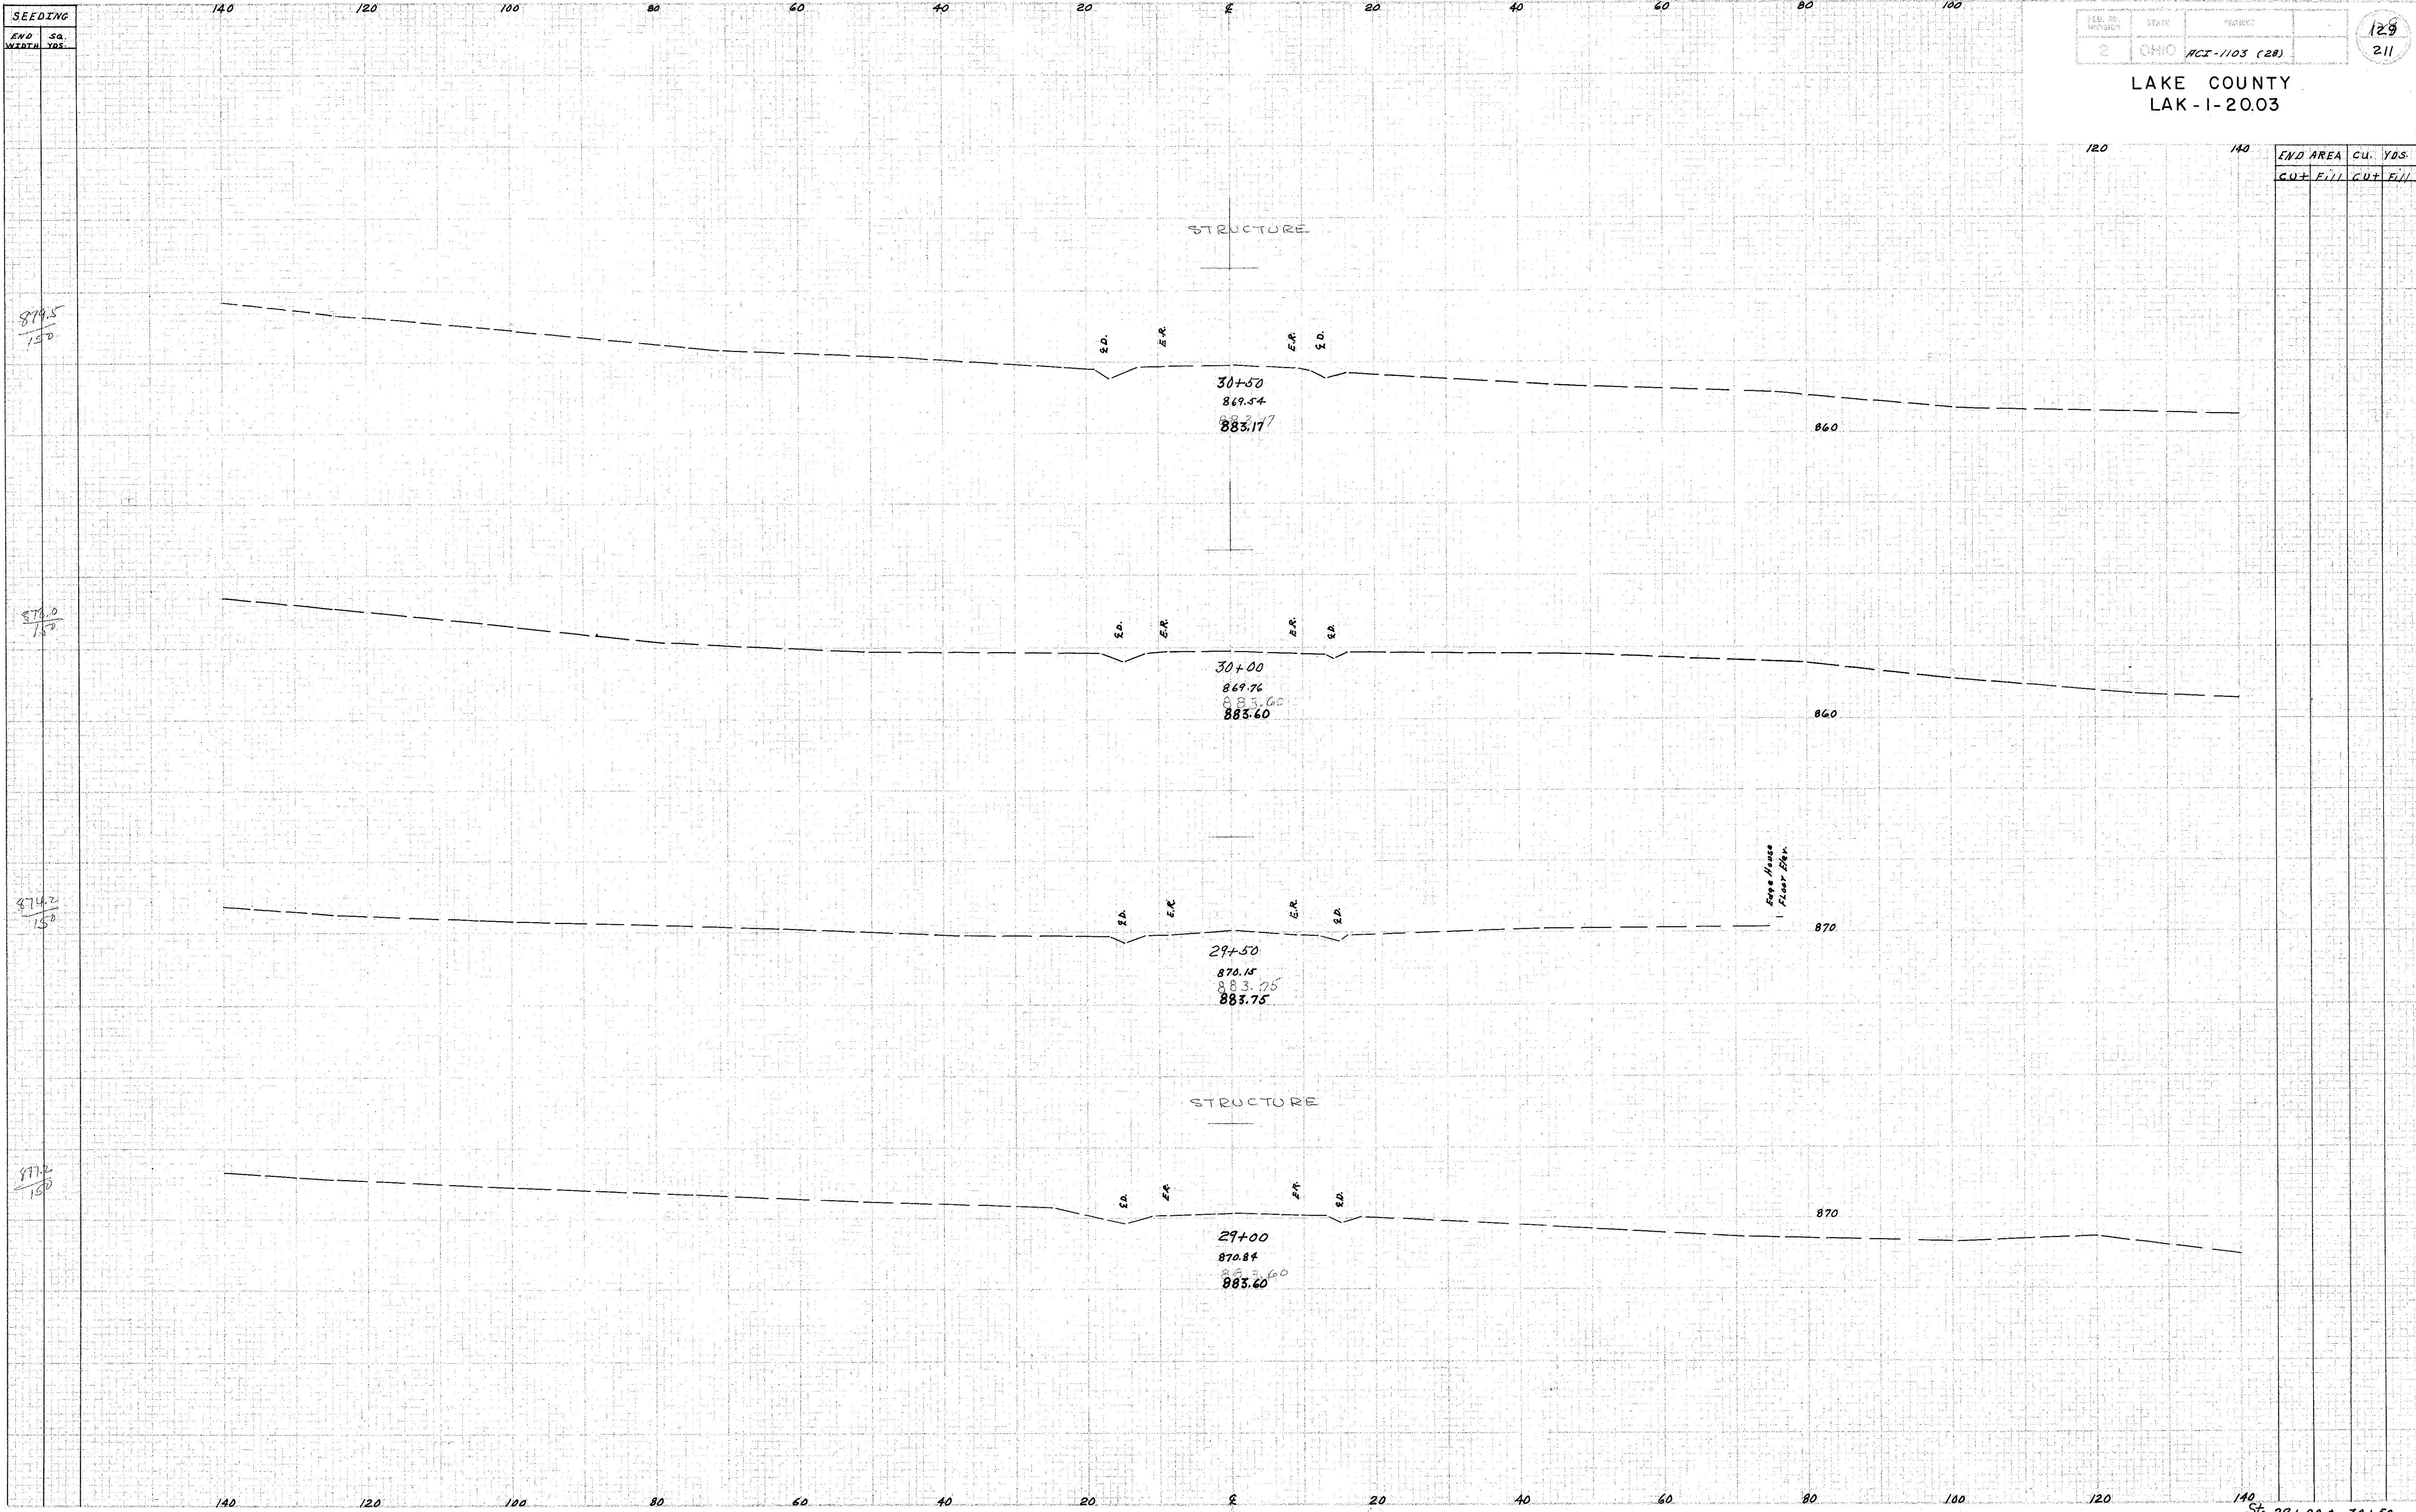

END AREA CU. YDS.

CUT FILL CUT FILL

Sta. 29+00 to 30+50

Ford Road