


SEEDING
 STA.
 WIDTH
 YRS.

LAKE COUNTY
 LAK-1-20.03

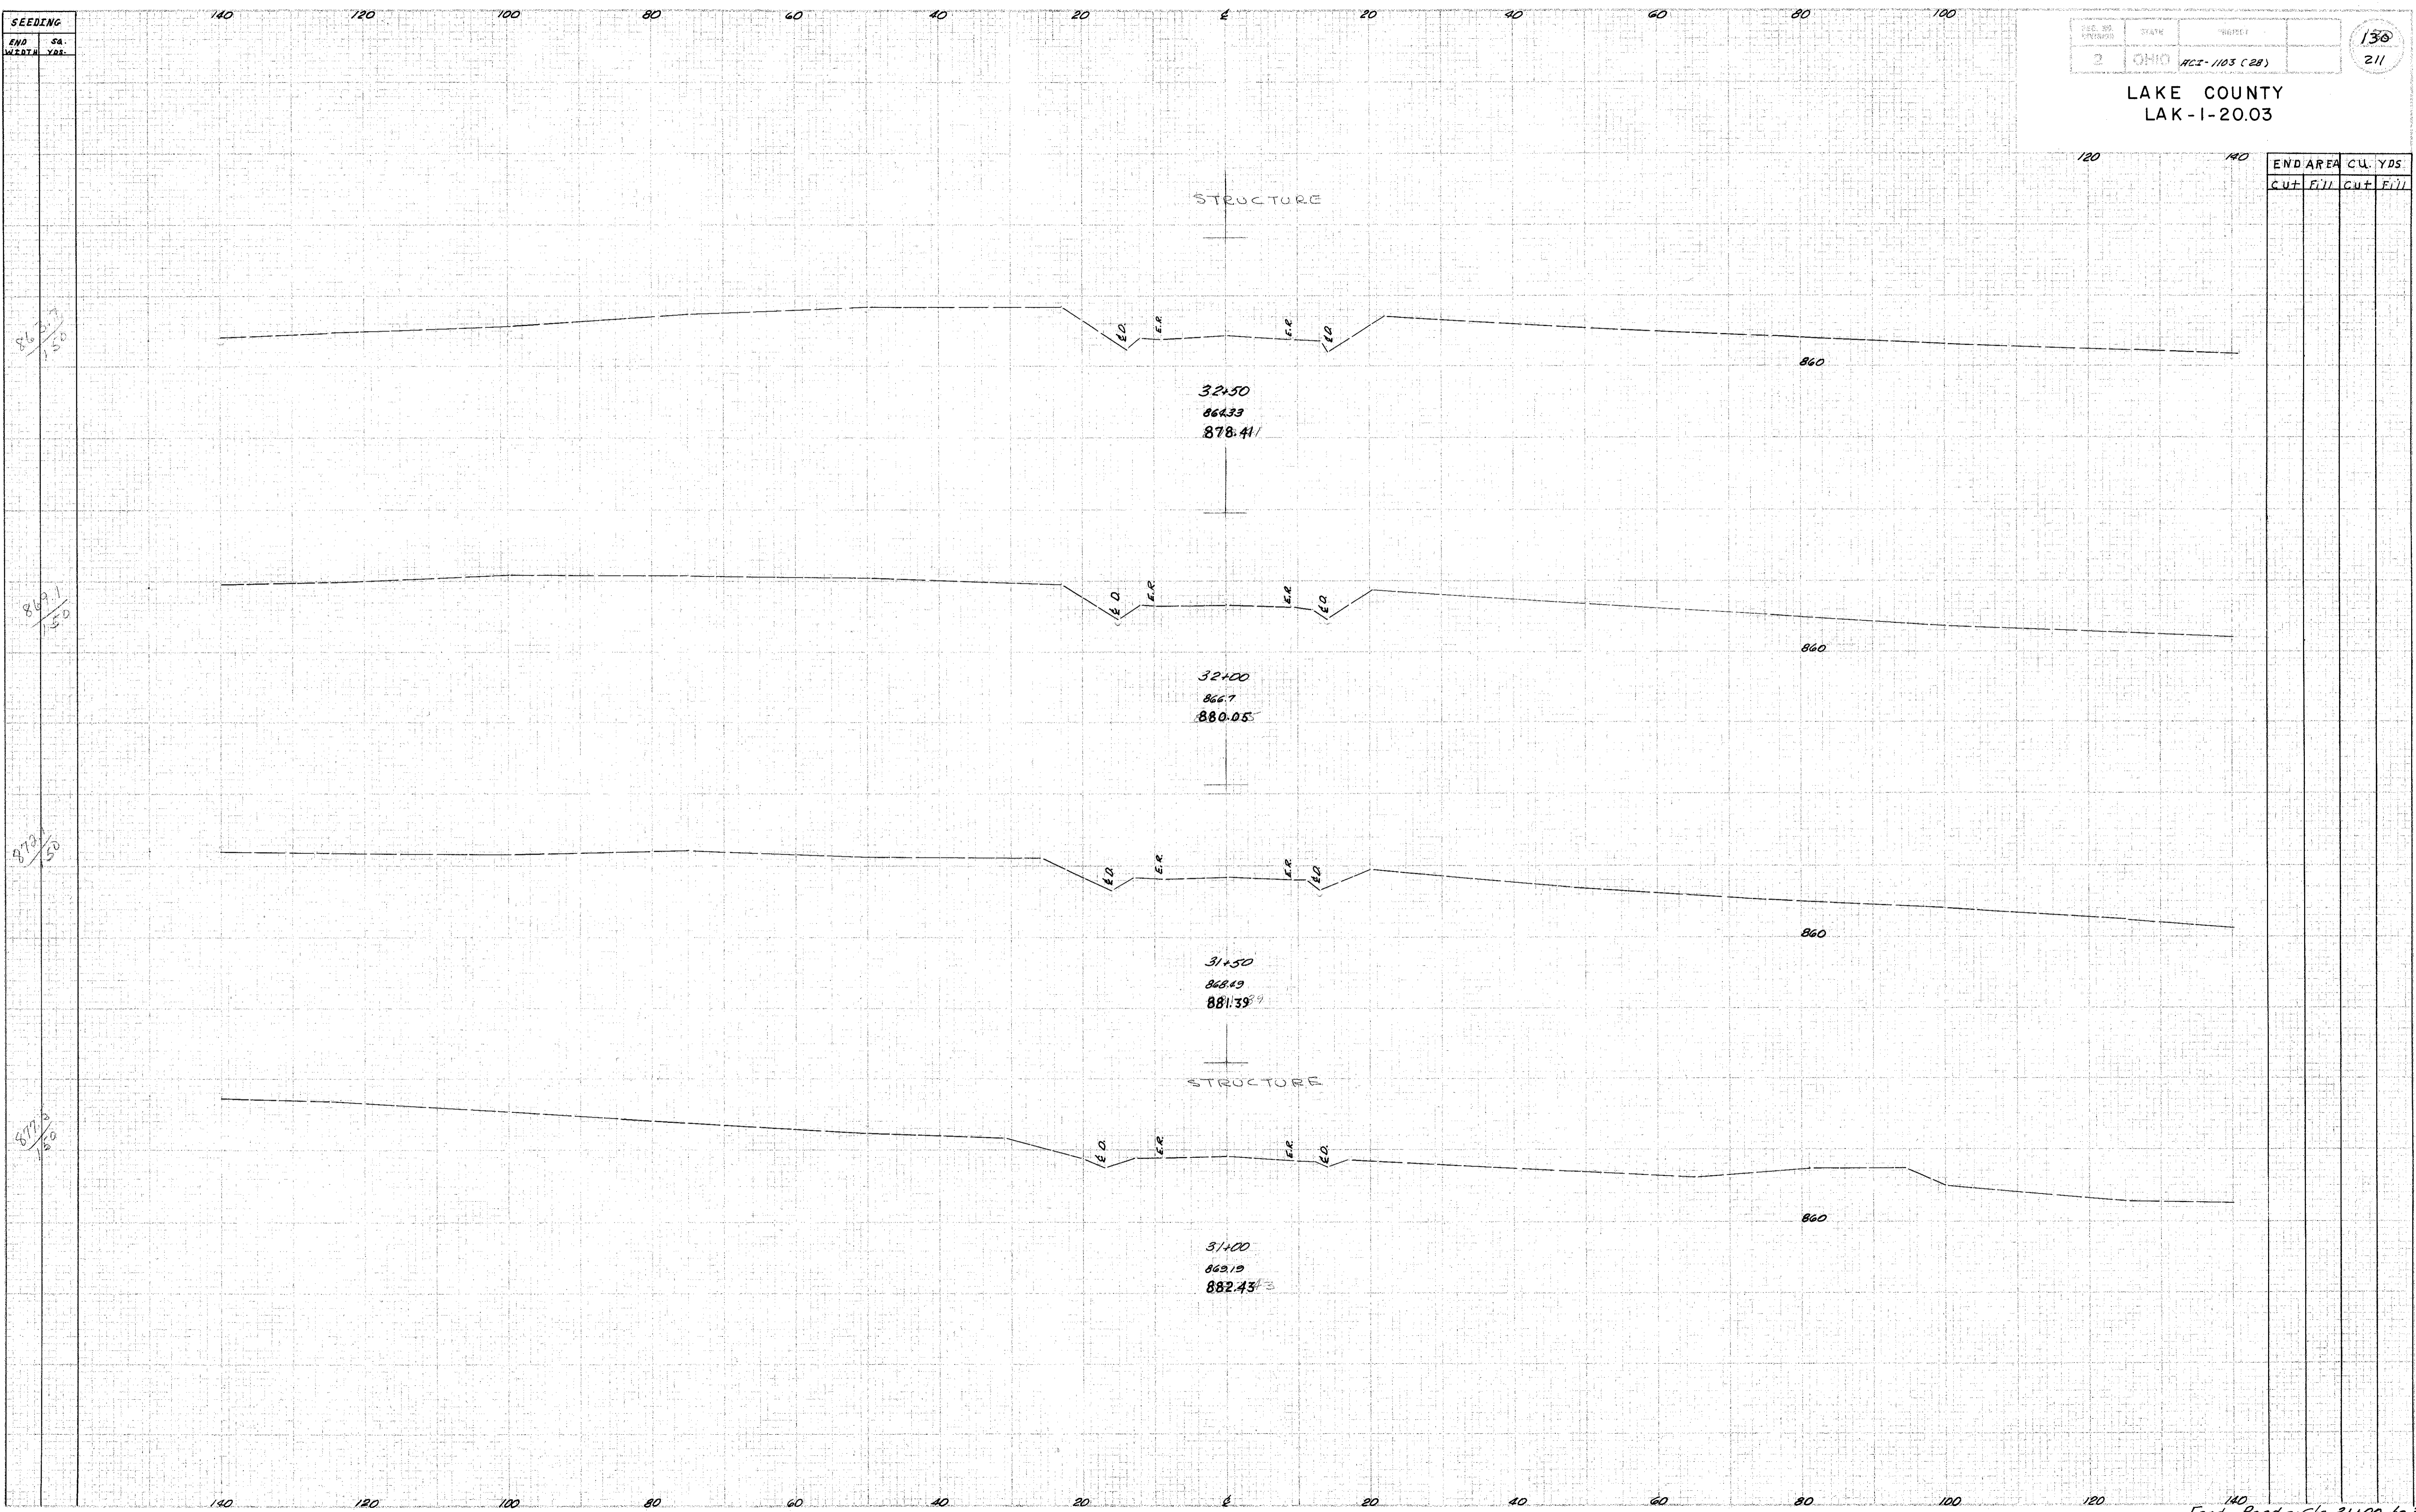

867.50
 15.0

869.15
 15.0

870.50
 15.0

872.00
 15.0

STRUCTURE

32+50
 864.33
 878.41

32+00
 866.7
 880.05

31+50
 868.49
 881.39

STRUCTURE

31+00
 869.19
 882.43

END AREA		CU. YDS.	
CUT	FILL	CUT	FILL