


SEEDING
END STA.
WIDTH YDS.

NO. OF PAGES	SHEET	PROJECT
2	0110	HCT-1103 (28)

131
211

LAKE COUNTY
LAK-1-20.03

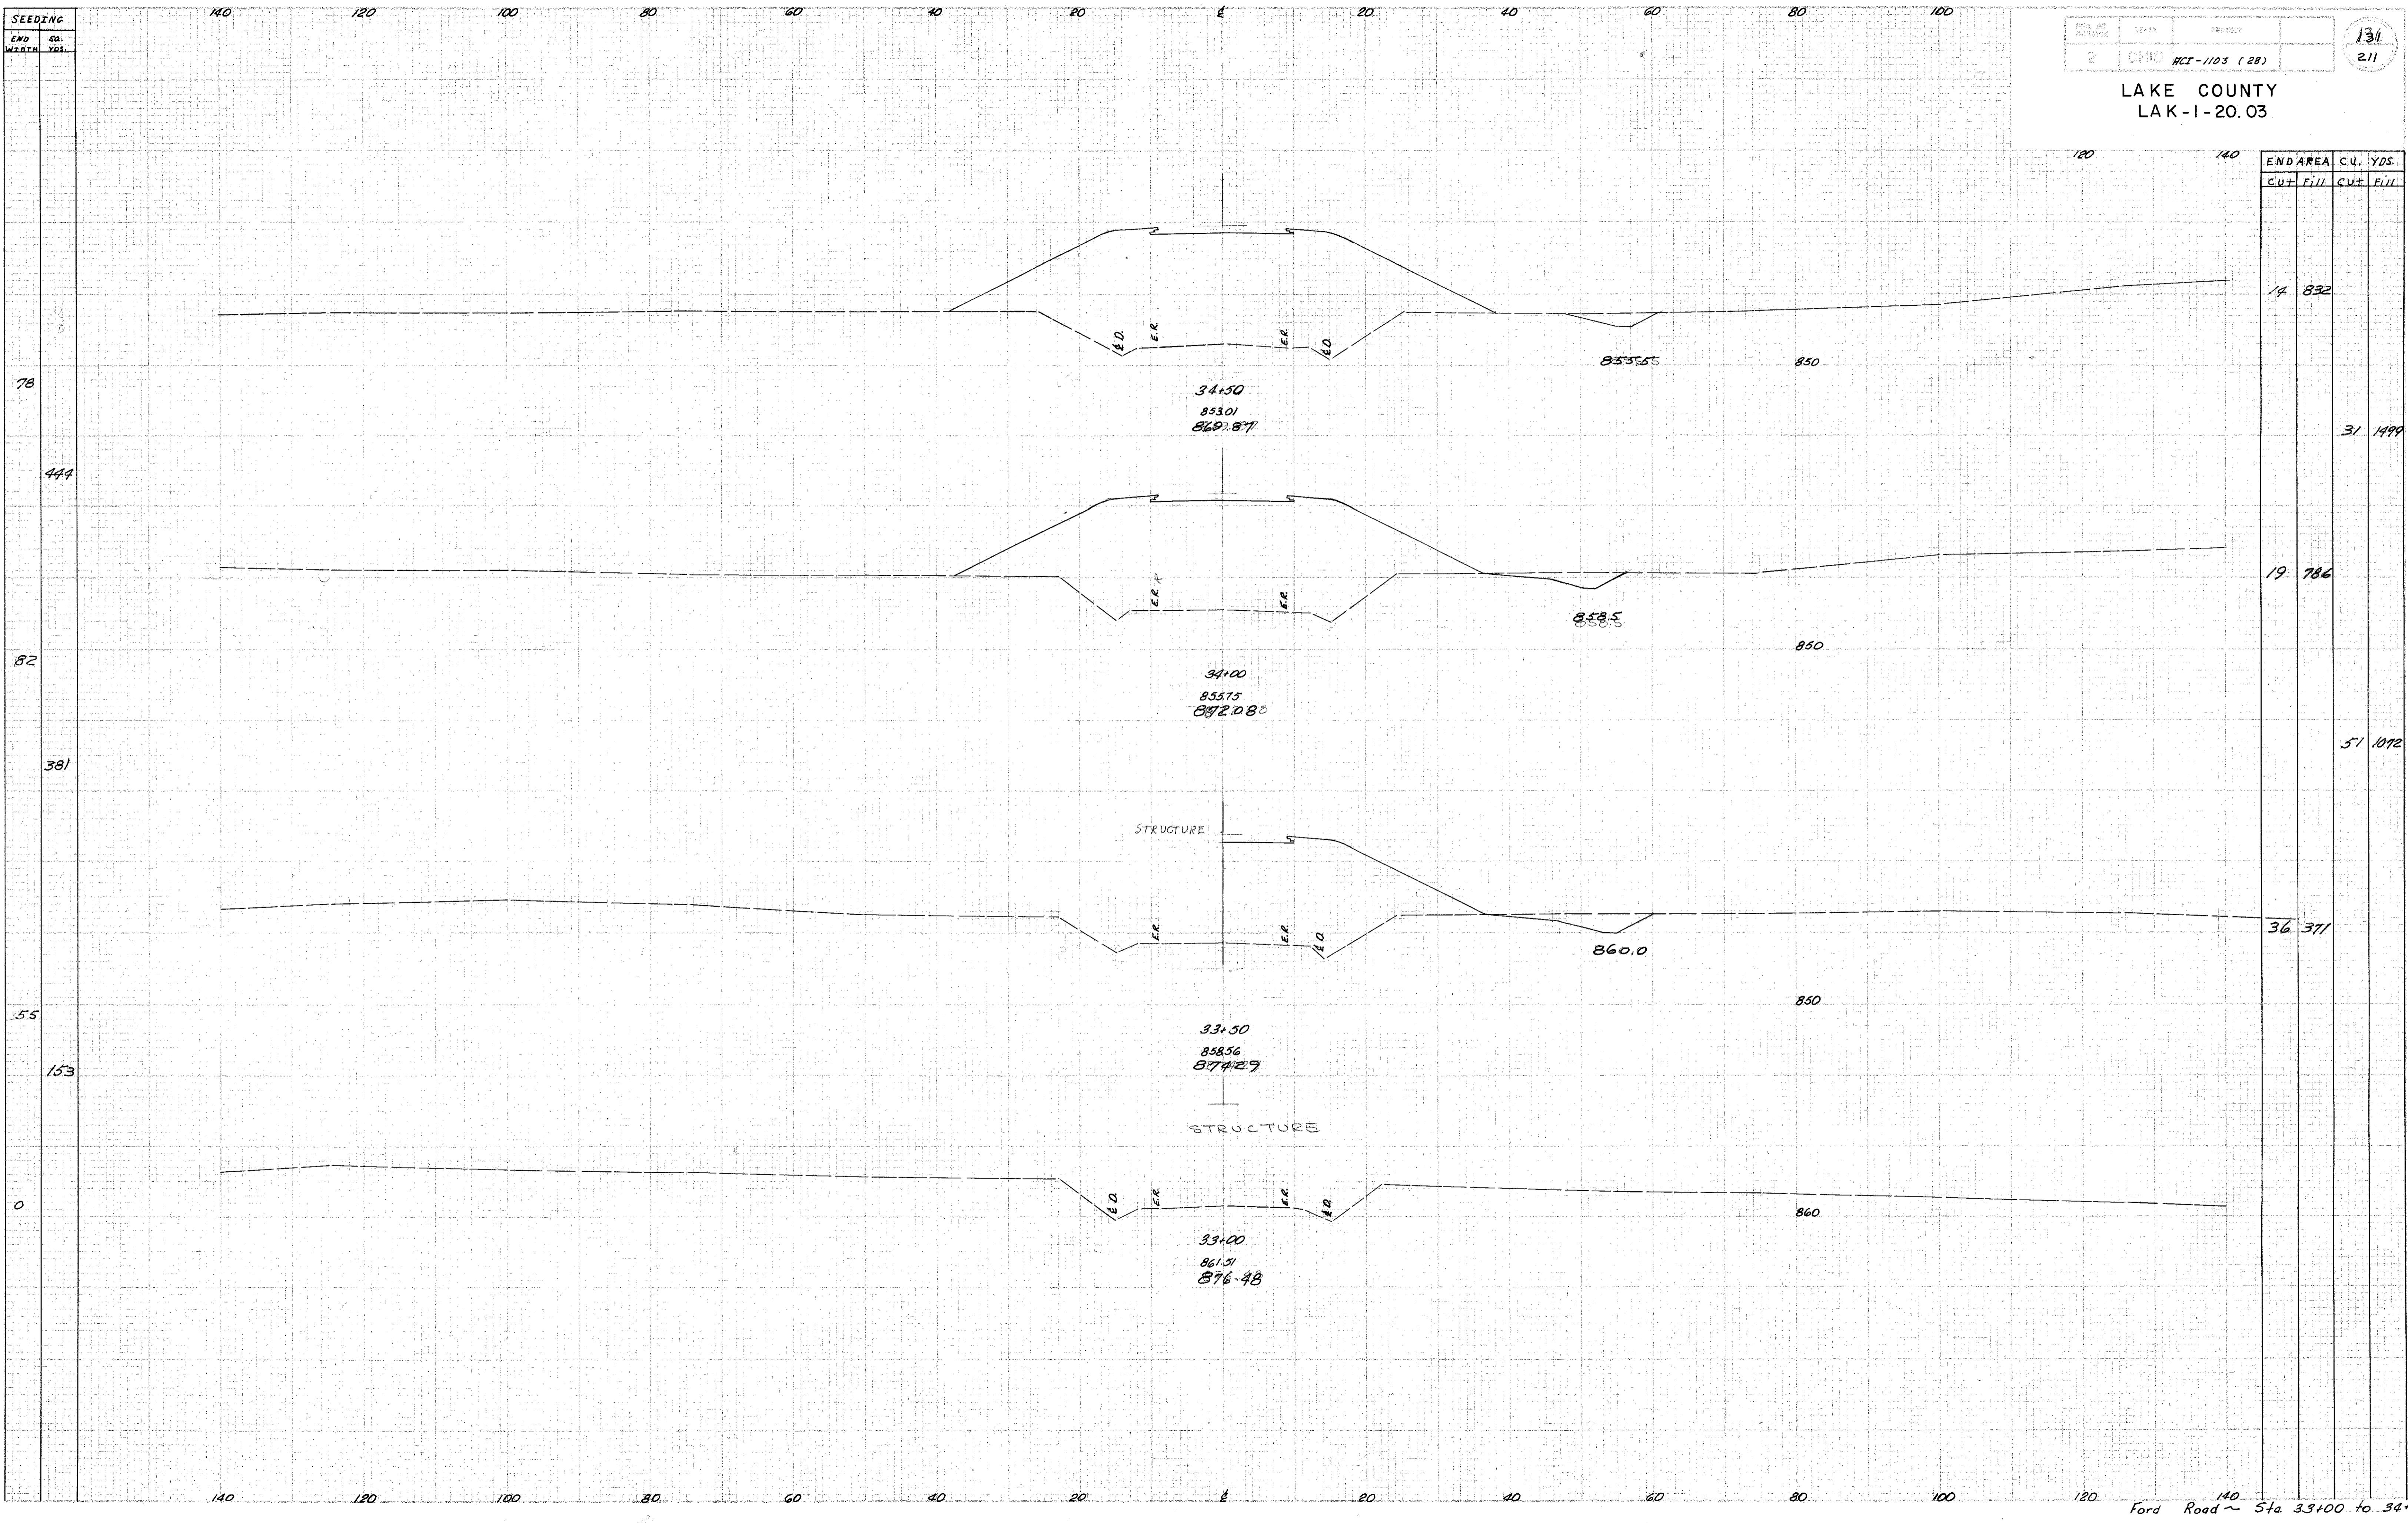

END AREA	CU. YDS.	
	CUT	FILL
14	832	
19	786	
36	371	
57	1072	
31	1499	

Area F.S. 4-18-58
✓ DM 4-18-58