


SEEDING
EHP SQ
WRTN YDS.

LAKE COUNTY
LAK-1-20.03

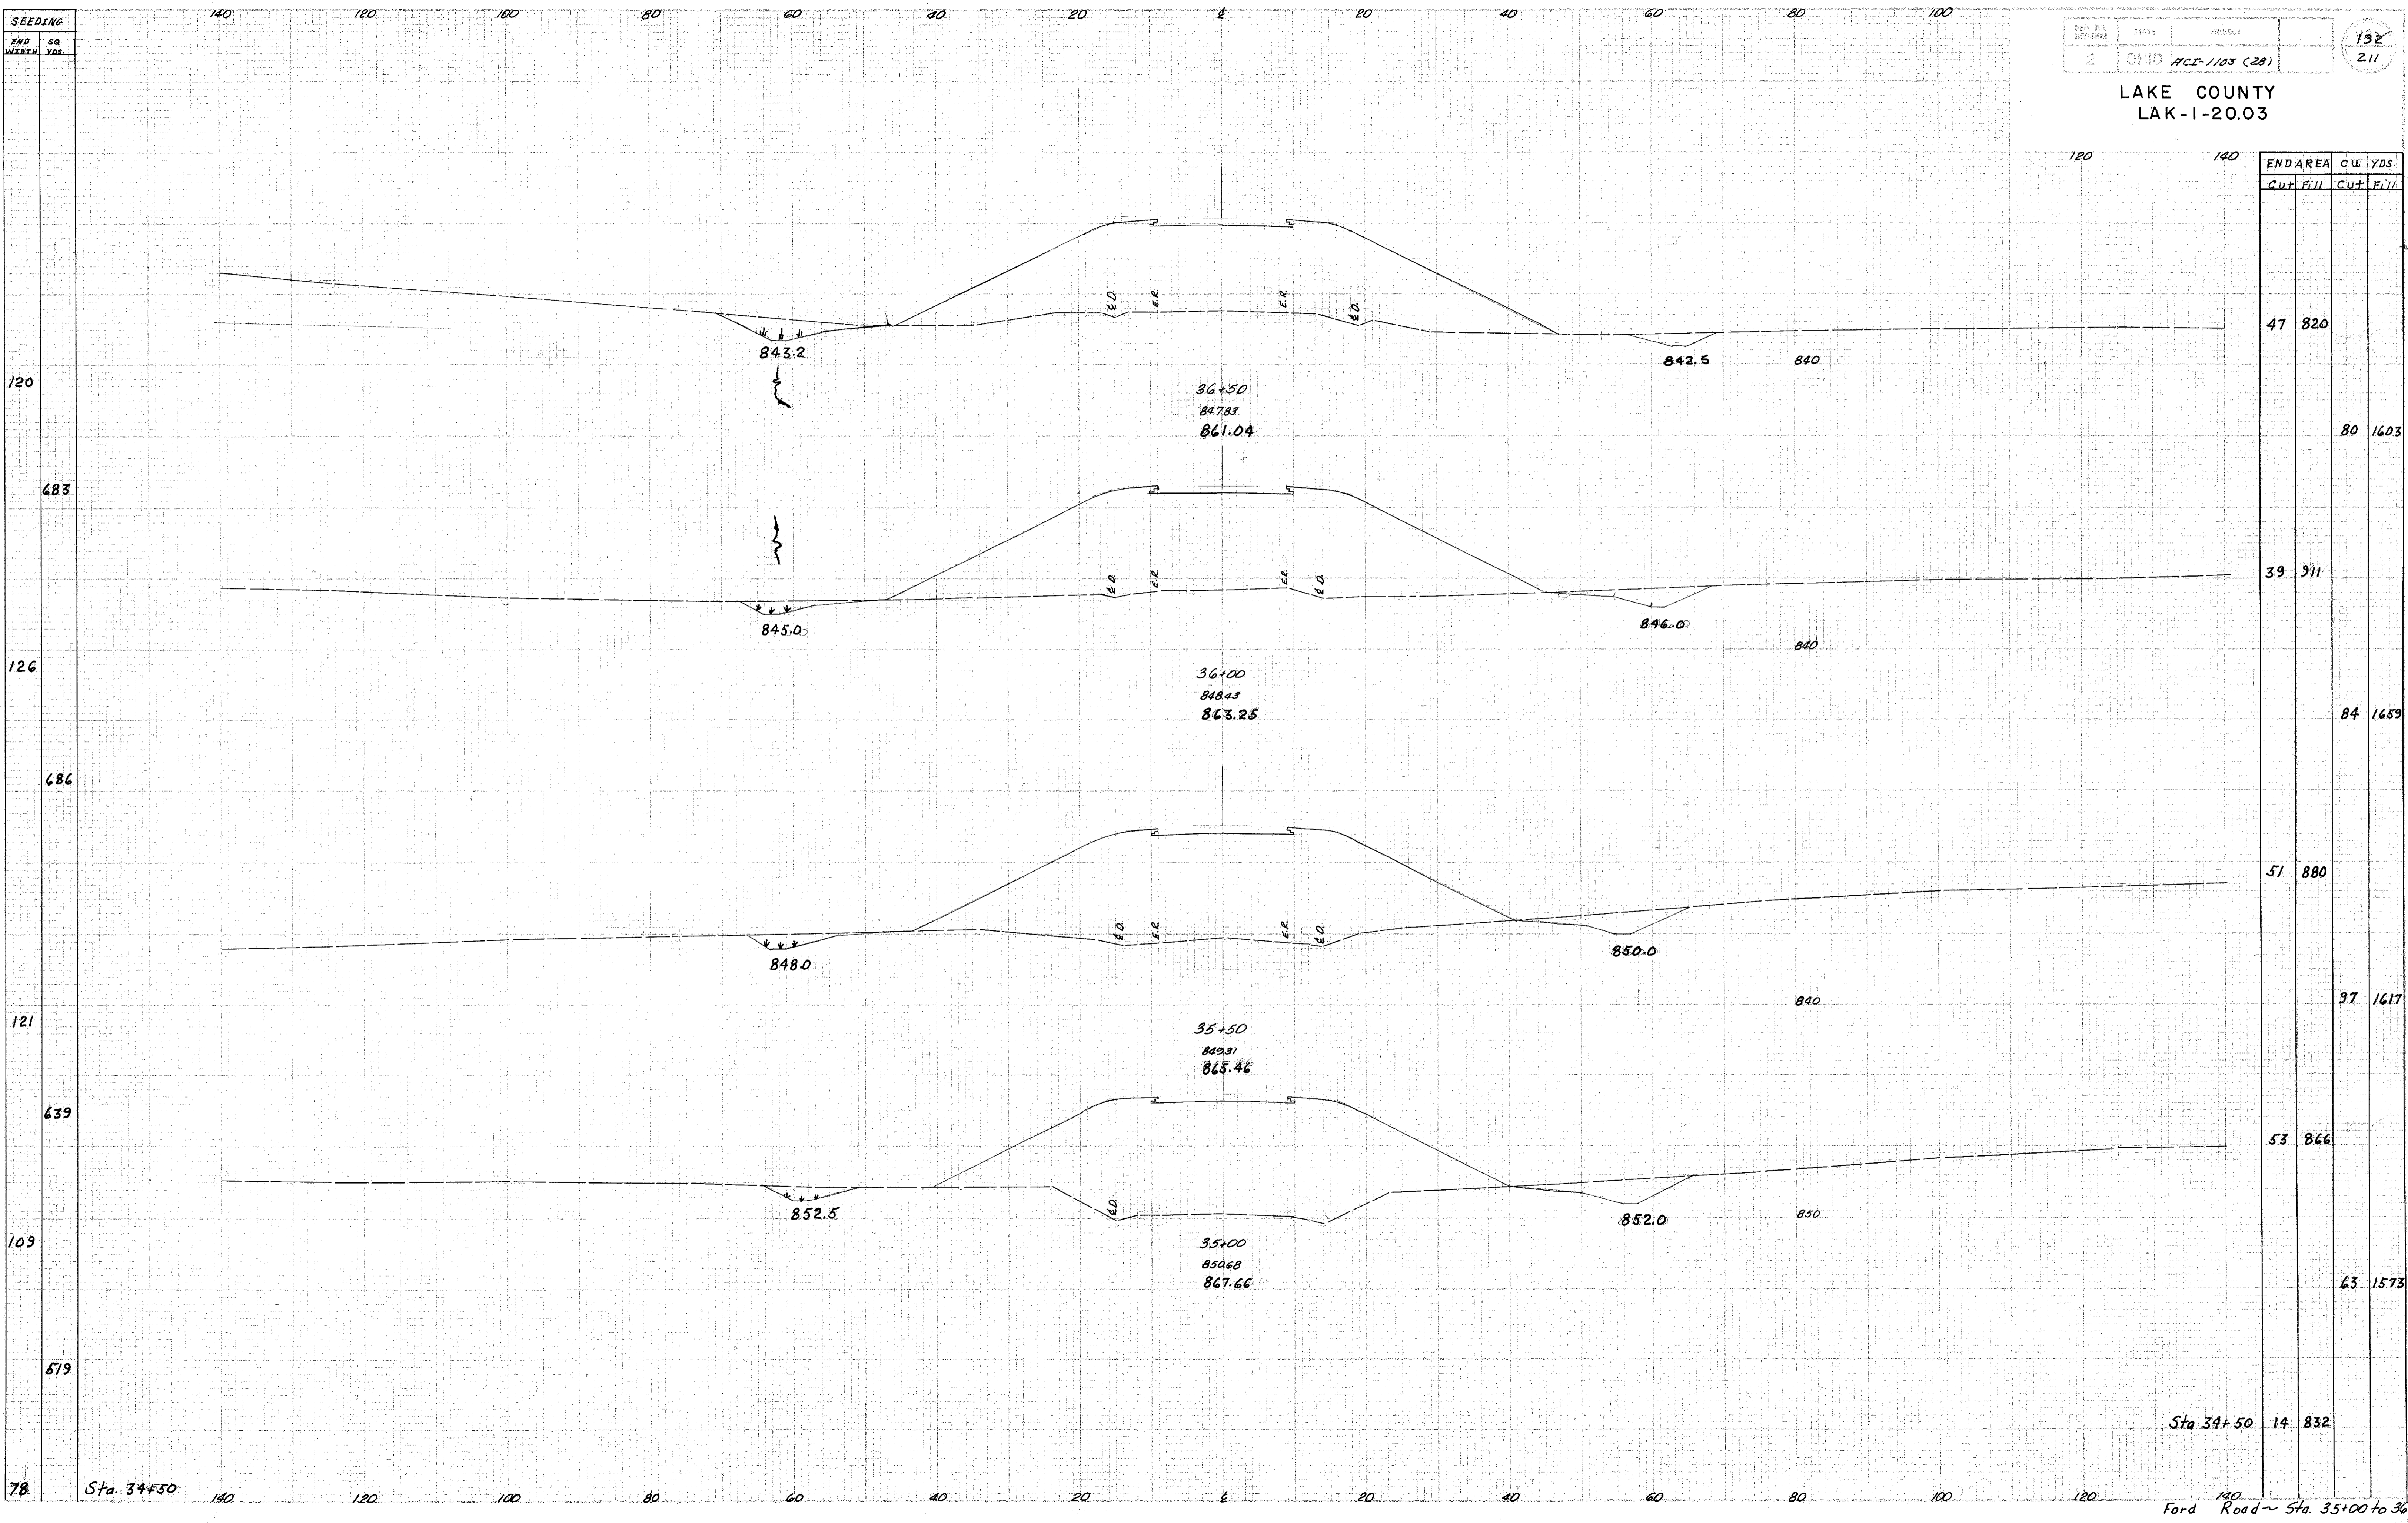

*Checked MC 4-18-58
W.P. 4-18-58*

Sta 34+50
Ford Road ~ Sta. 35+00 to 36+50