


LAKE COUNTY
LAK-1-20.03

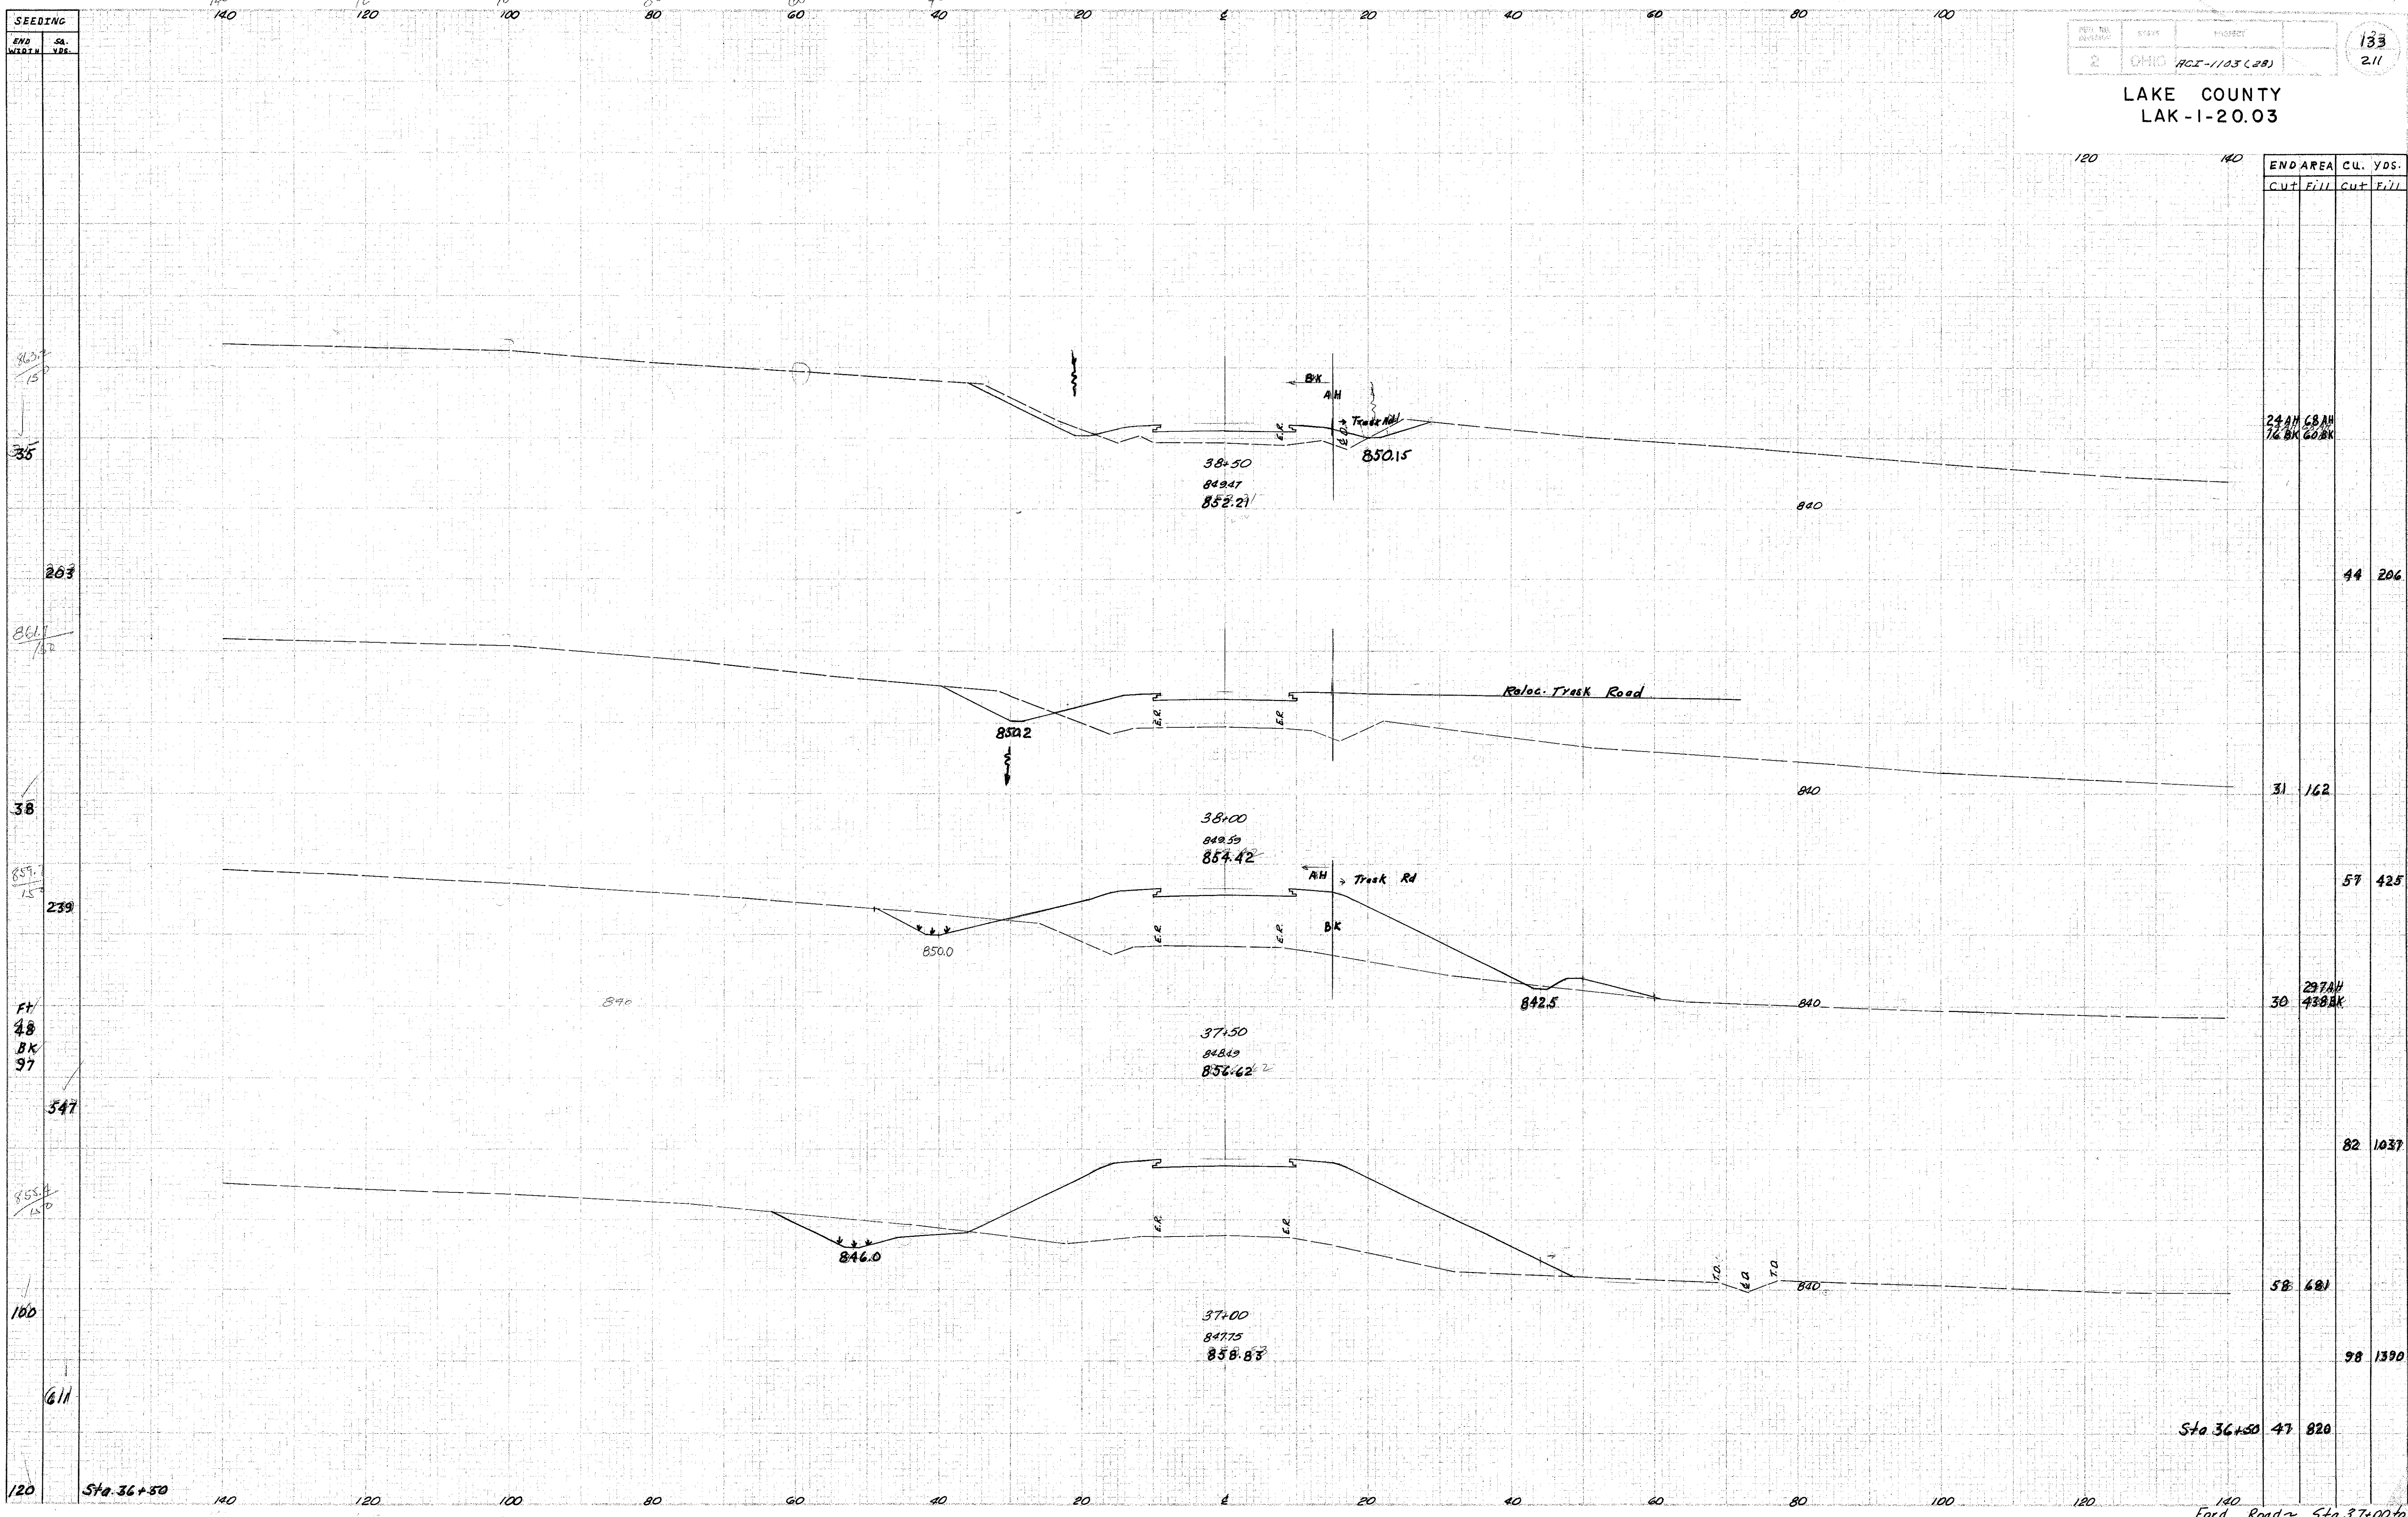

END AREA	CU. YDS.	
	CUT	FILL
24 AH 76 BK	68	206
31	162	44
30	297 AH 438 BK	57
58	681	82
98	1390	82
47	820	82

Area F.S. 4-18-58
WDM 4-18-58

Sta 36+50 Ford Road ~ Sta 37+00 to 5