

SEEDING


END
WEEK

SR.
YRS.

FED. RD. DIVISION	STATE	PROJECT
2	OHIO	ACI-1103 (28)

142
211

LAKE COUNTY
LAK-1-20.03

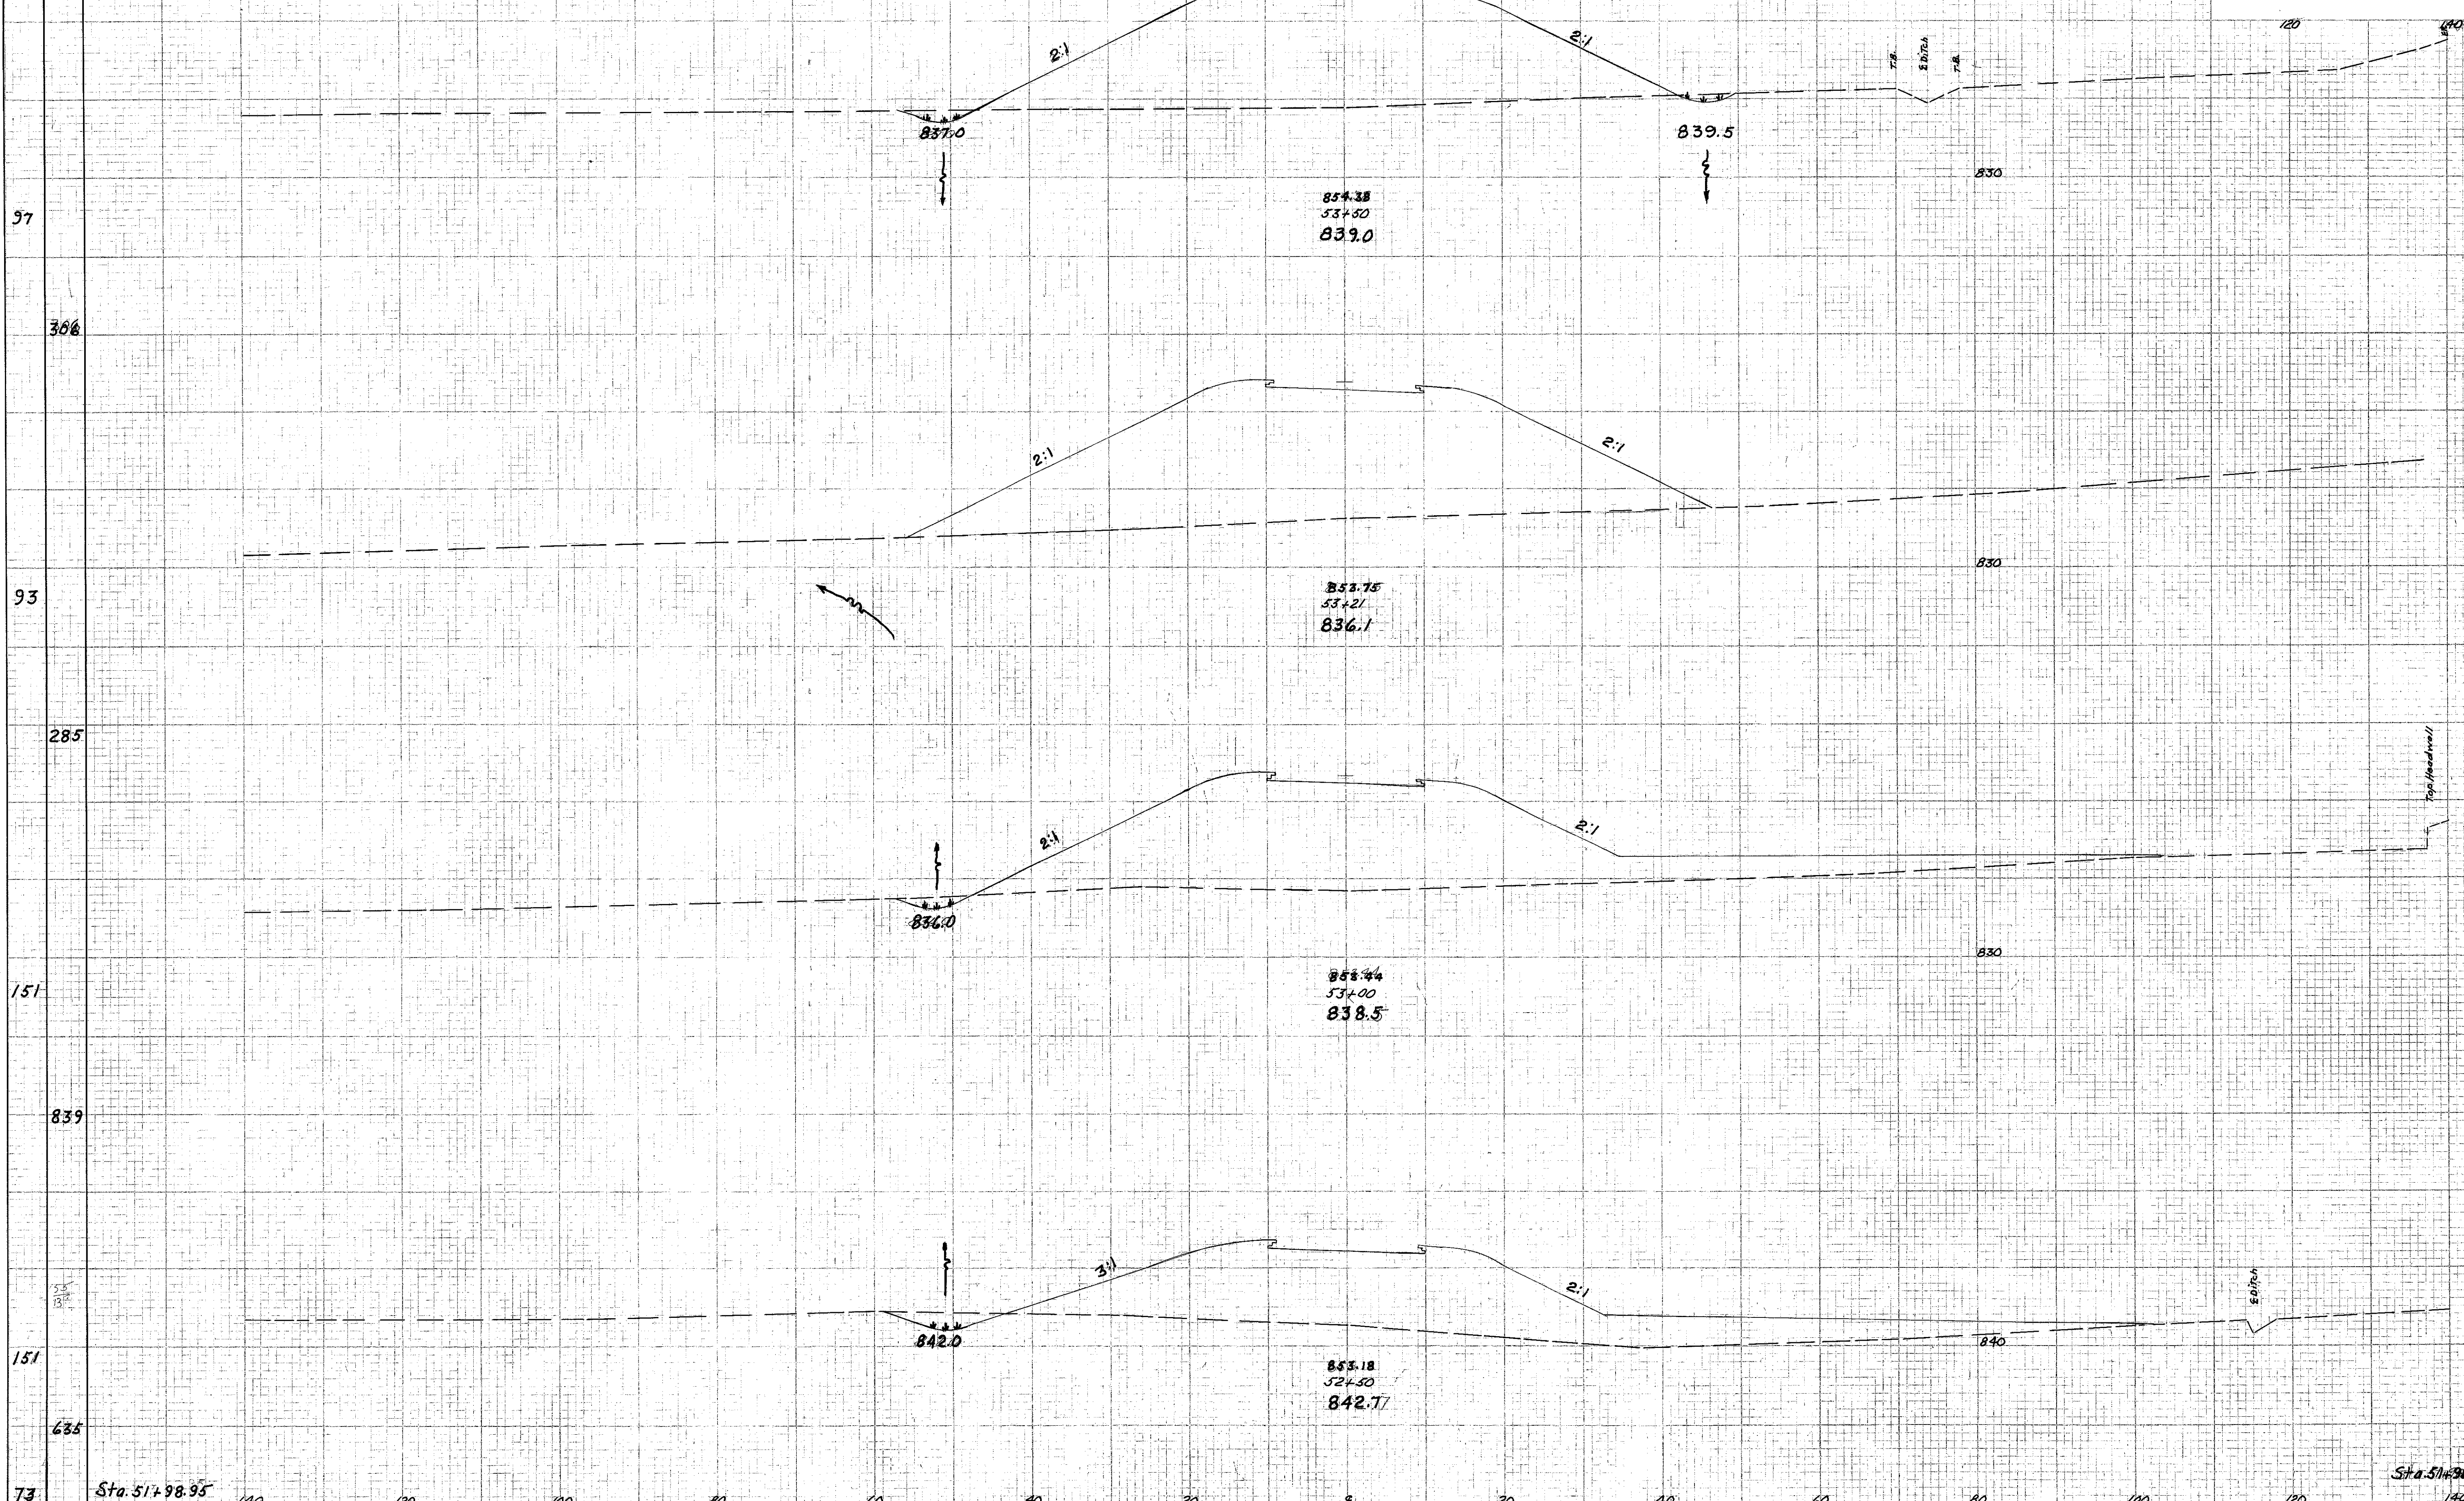

END AREA	CU. YDS.	
	CUT	FILL
15	885	
0	1168	
10	973	
20	754	
25	1009	
6	313	

Checked FS 5-7-58
Revised EEC
5-1-58
C.J. F.G.C. 5-1-58

Sta. 51+98.95

Sta. 51+98.95

Trask Road Sta. 52+50 to 53+53