


LAKE COUNTY  
LAK-1-20.03

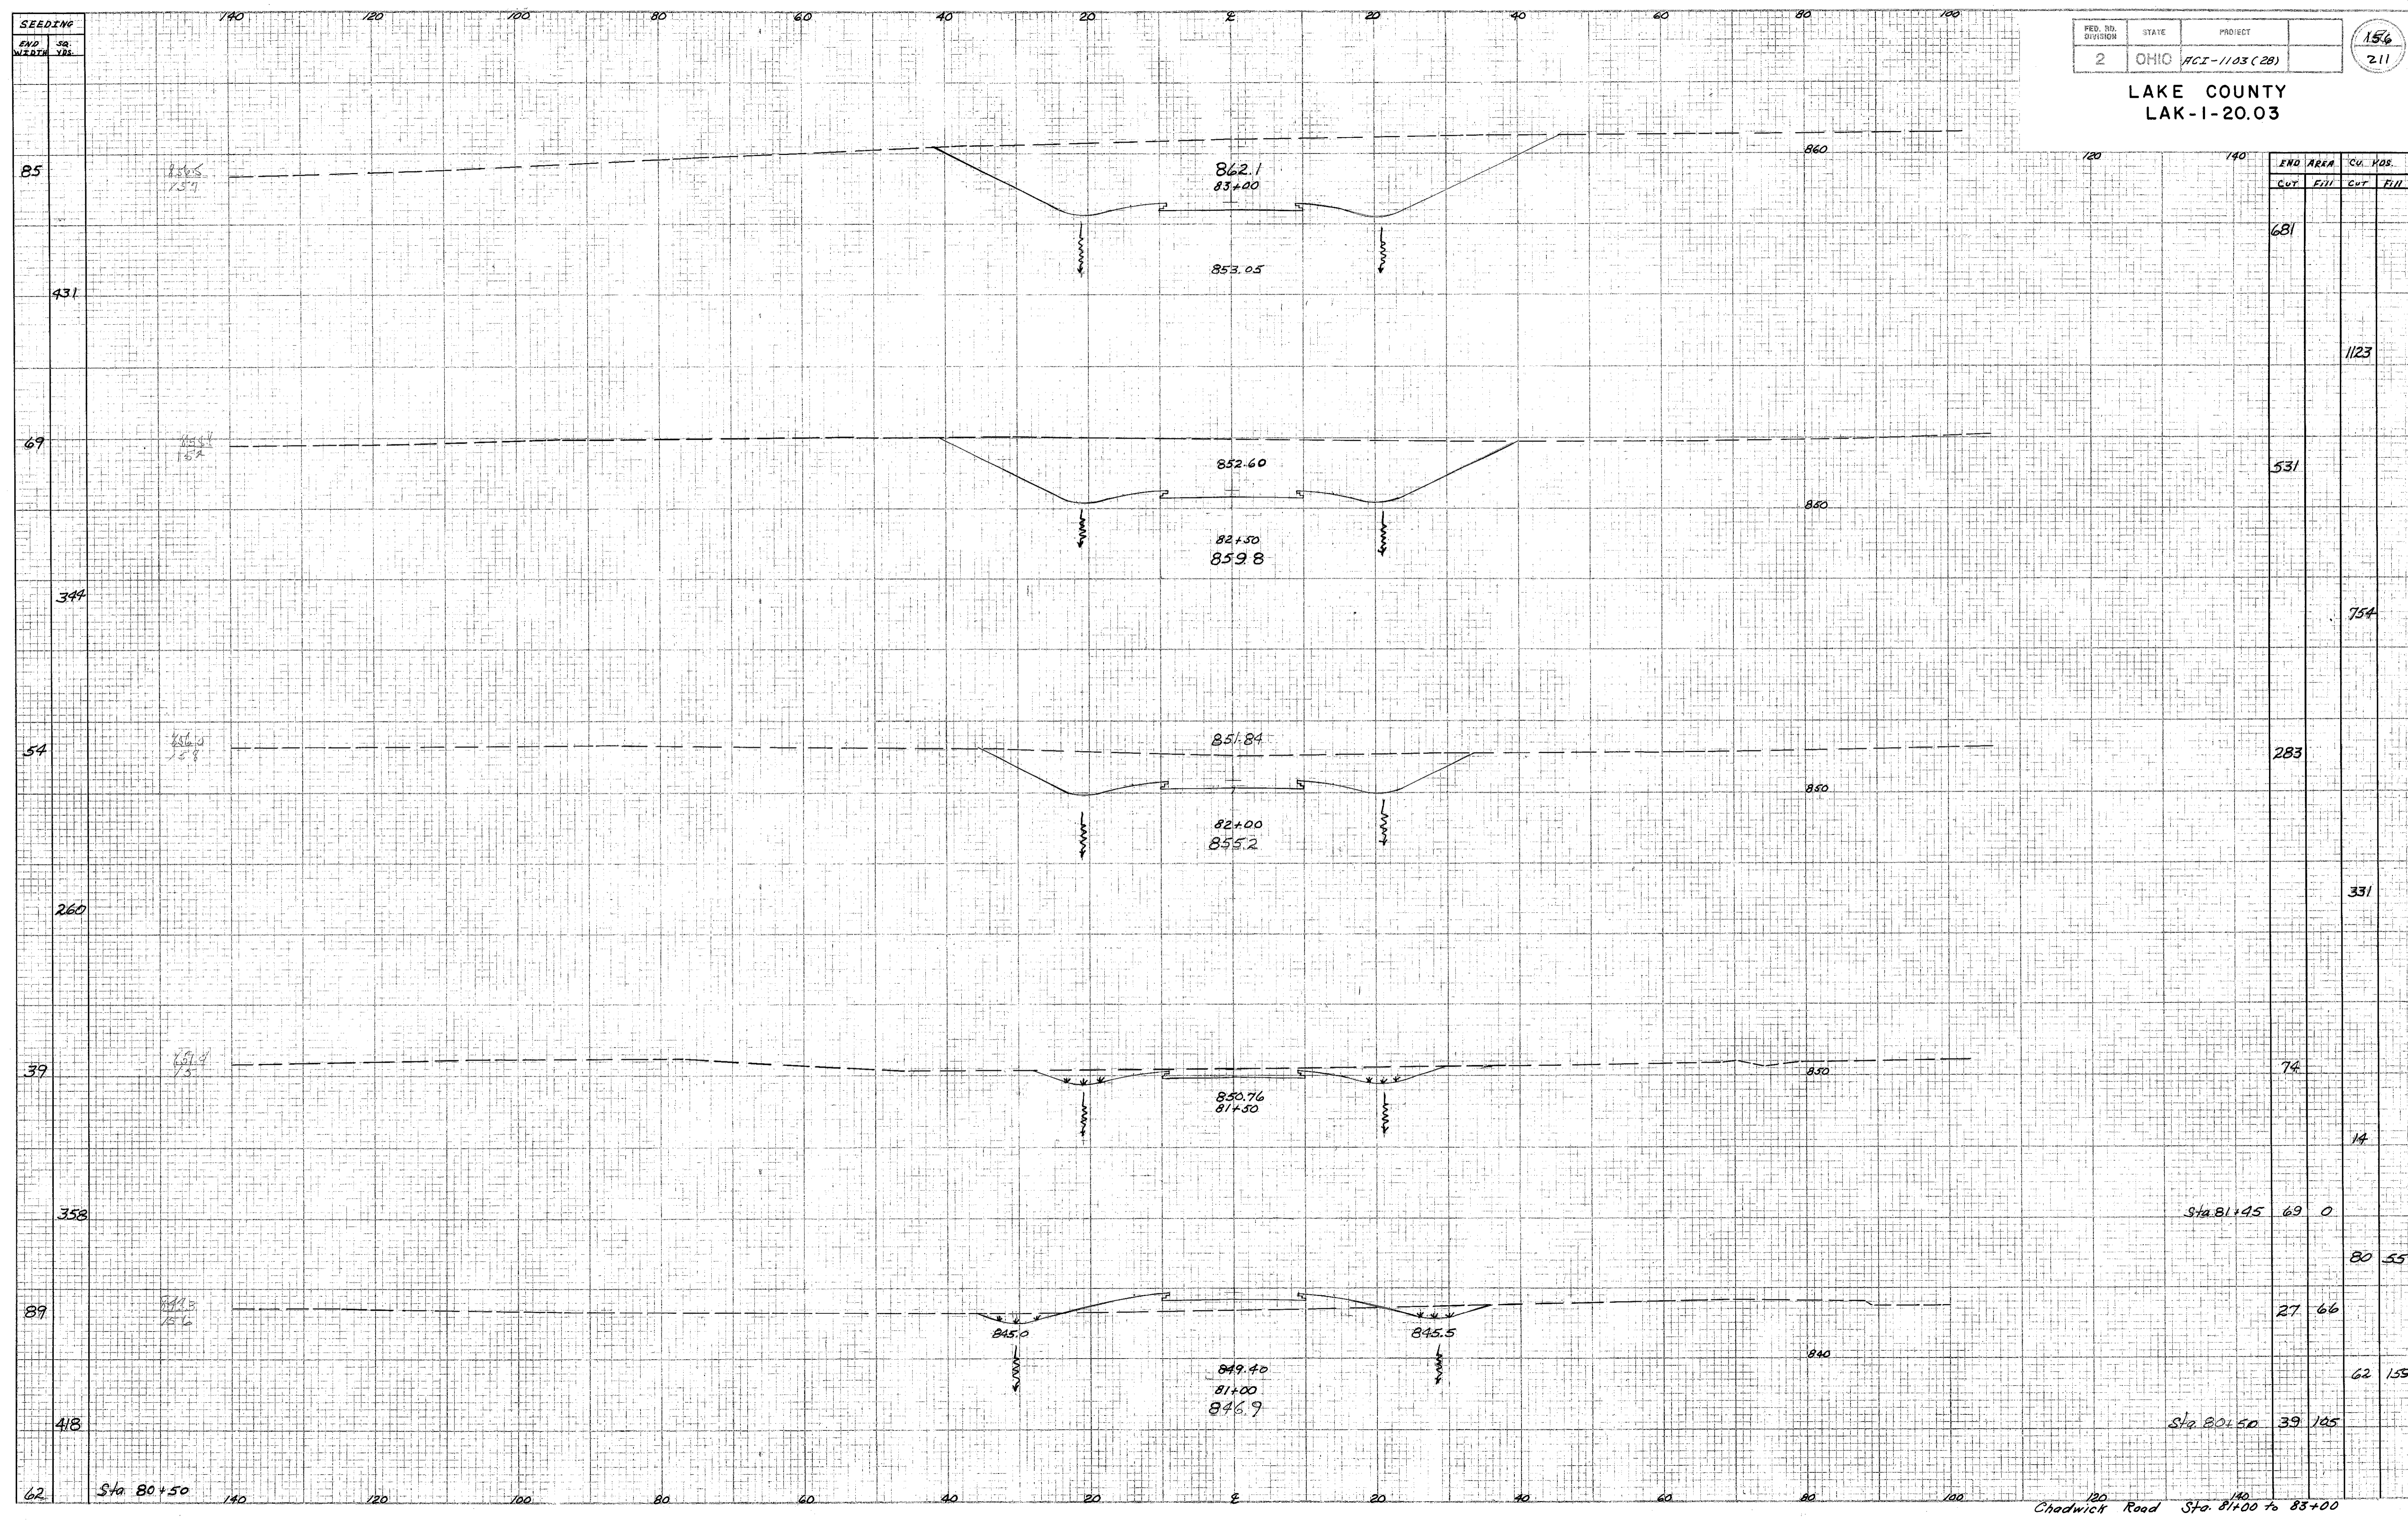

Checked and signed by  
M.S. 5/18/58

Revised  
EGC  
7-30-58  
M.S.