


SEEDING
 FWD SB. WDRTH VDS.
 140 120 100 80 60 40 20 0 20 40 60 80 100

FED. DIVISION	STATE	PROJECT	162 211
2	OHIO	LAK-I-1103 (28)	

LAKE COUNTY
 LAK-I-20.03

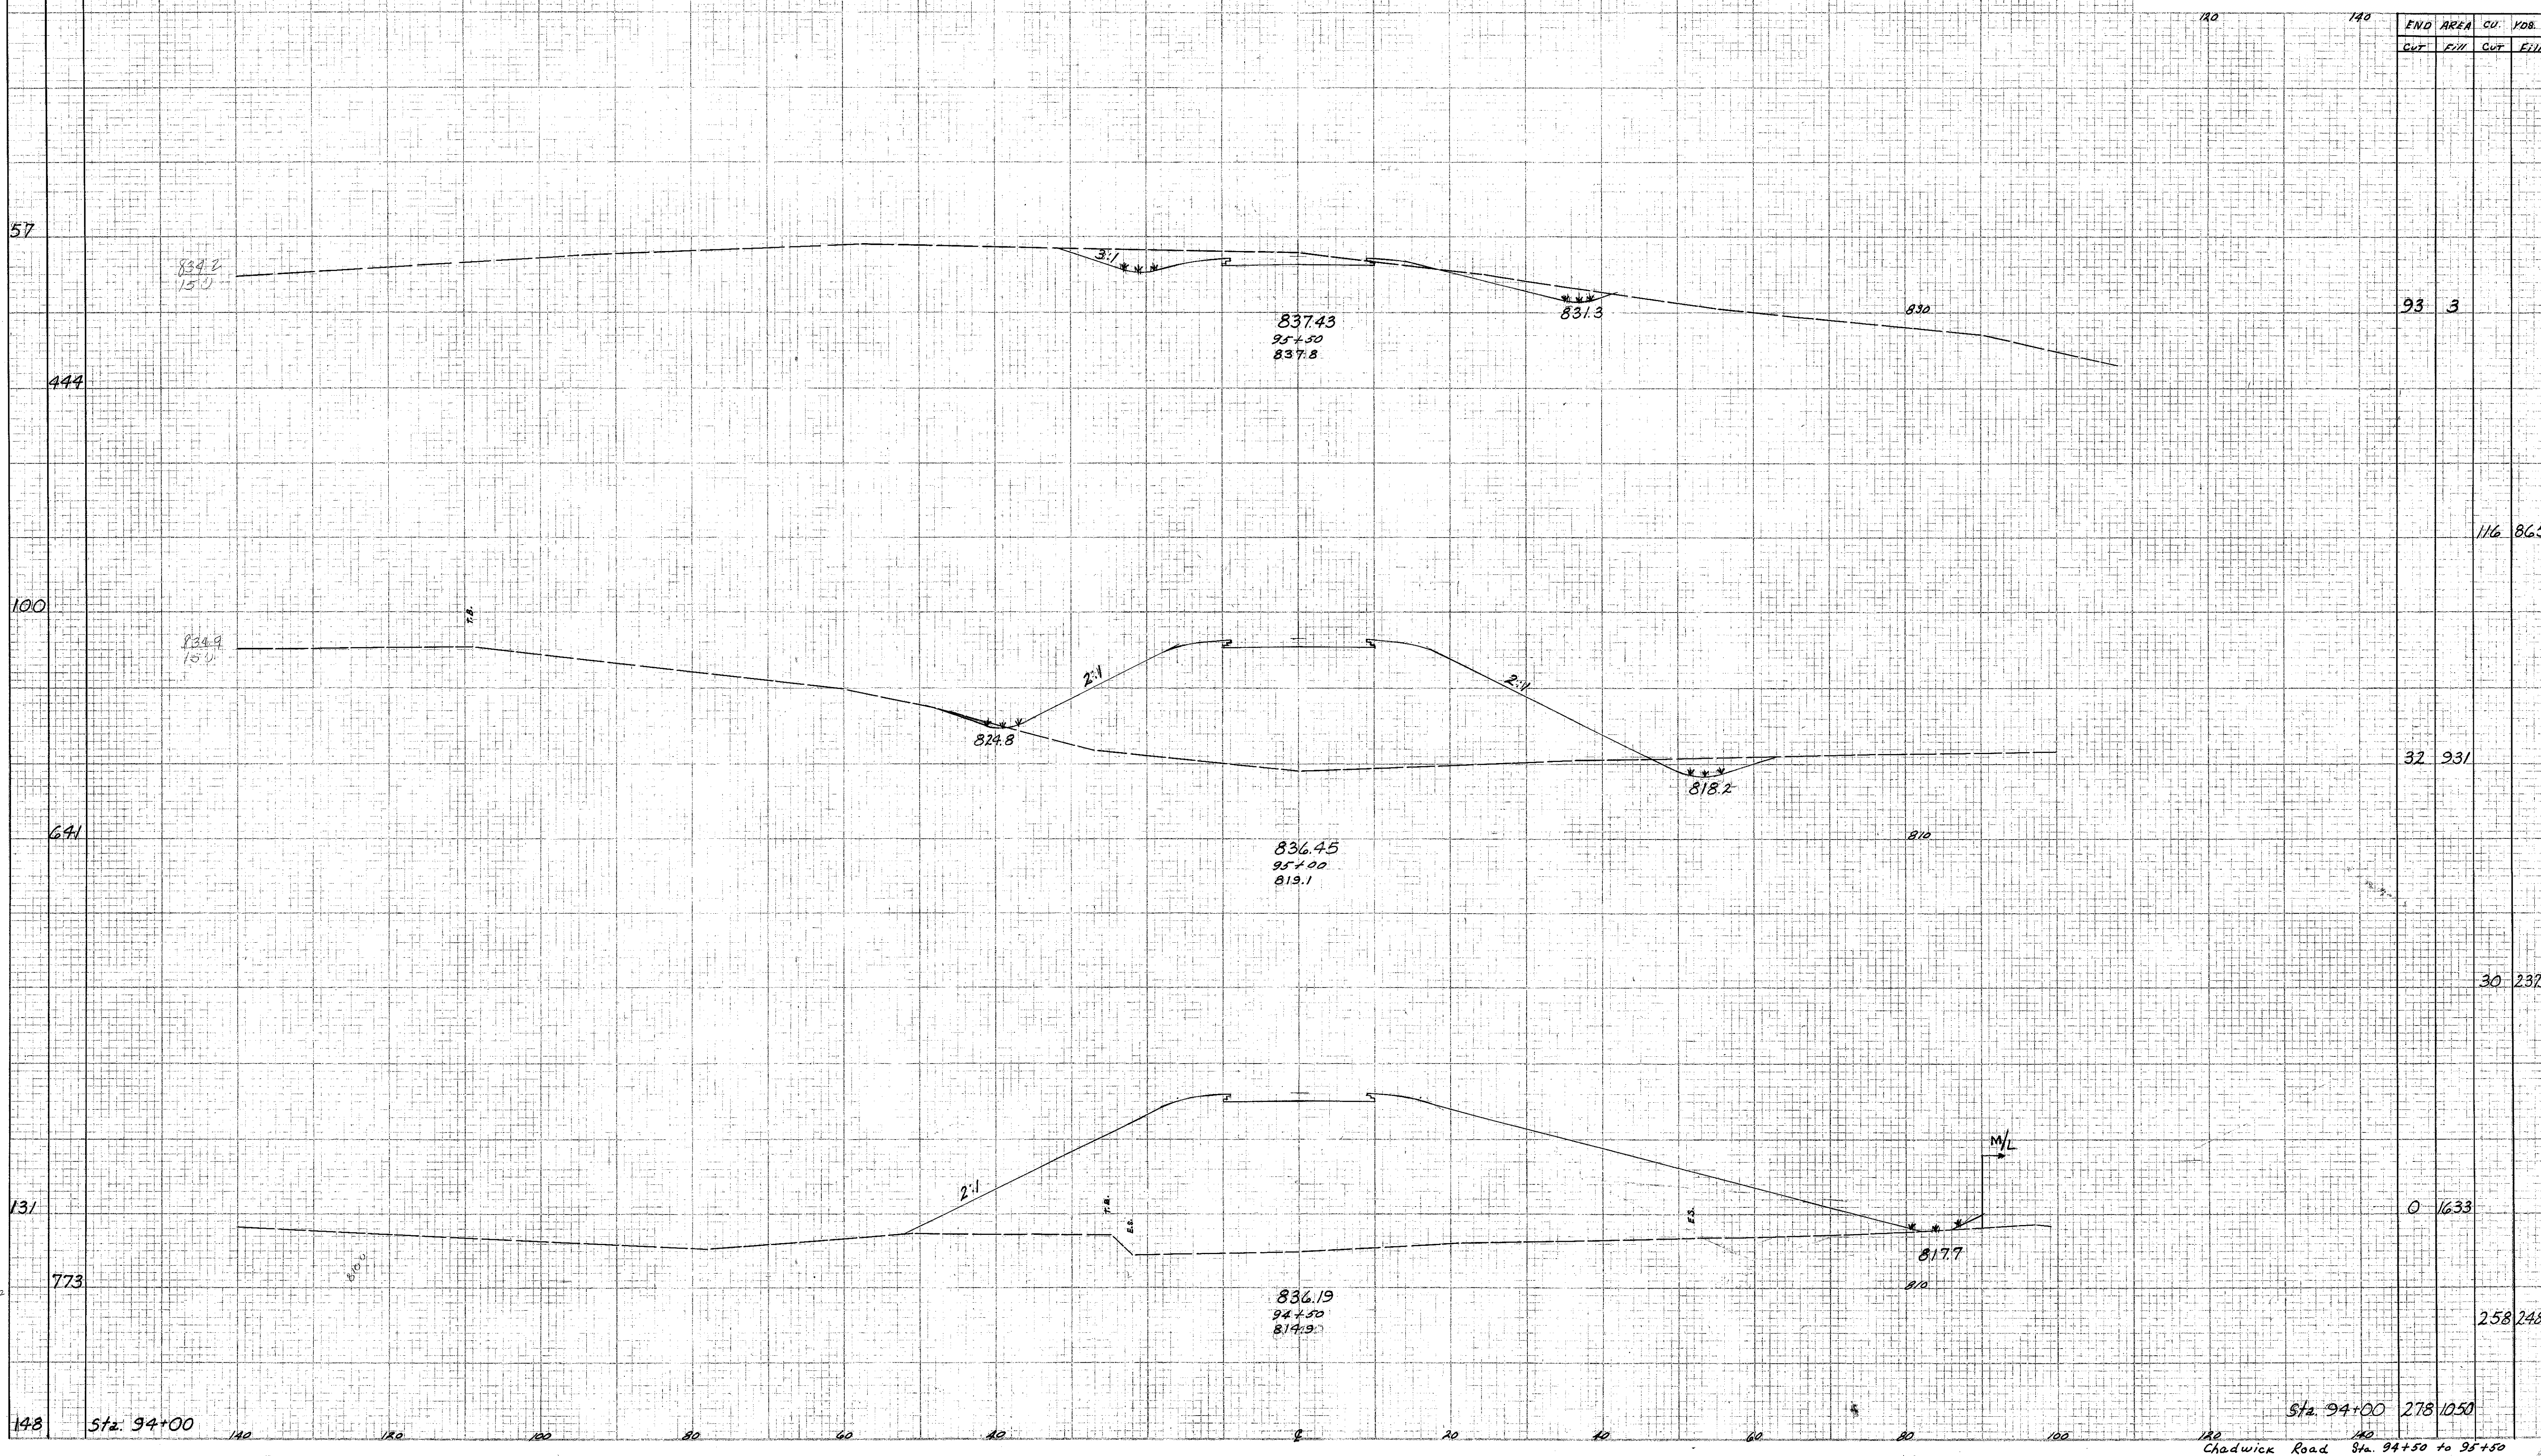

Area 5-5-38.770
 4-30-58
 4-Ma-51-58

148 Sta. 94+00 140 120 100 80 60 40 20 0 20 40 60 80 100
 Sta. 94+00 278 1050
 Chadwick Road Sta. 94+50 to 95+50