


SEEDING
 END WERTH
 SQ. YDS.

FED. RD. DIVISION	STATE	PROJECT
2	OHIO	HCI-103 (20)

168
 211

LAKE COUNTY
 LAK-1-20.03

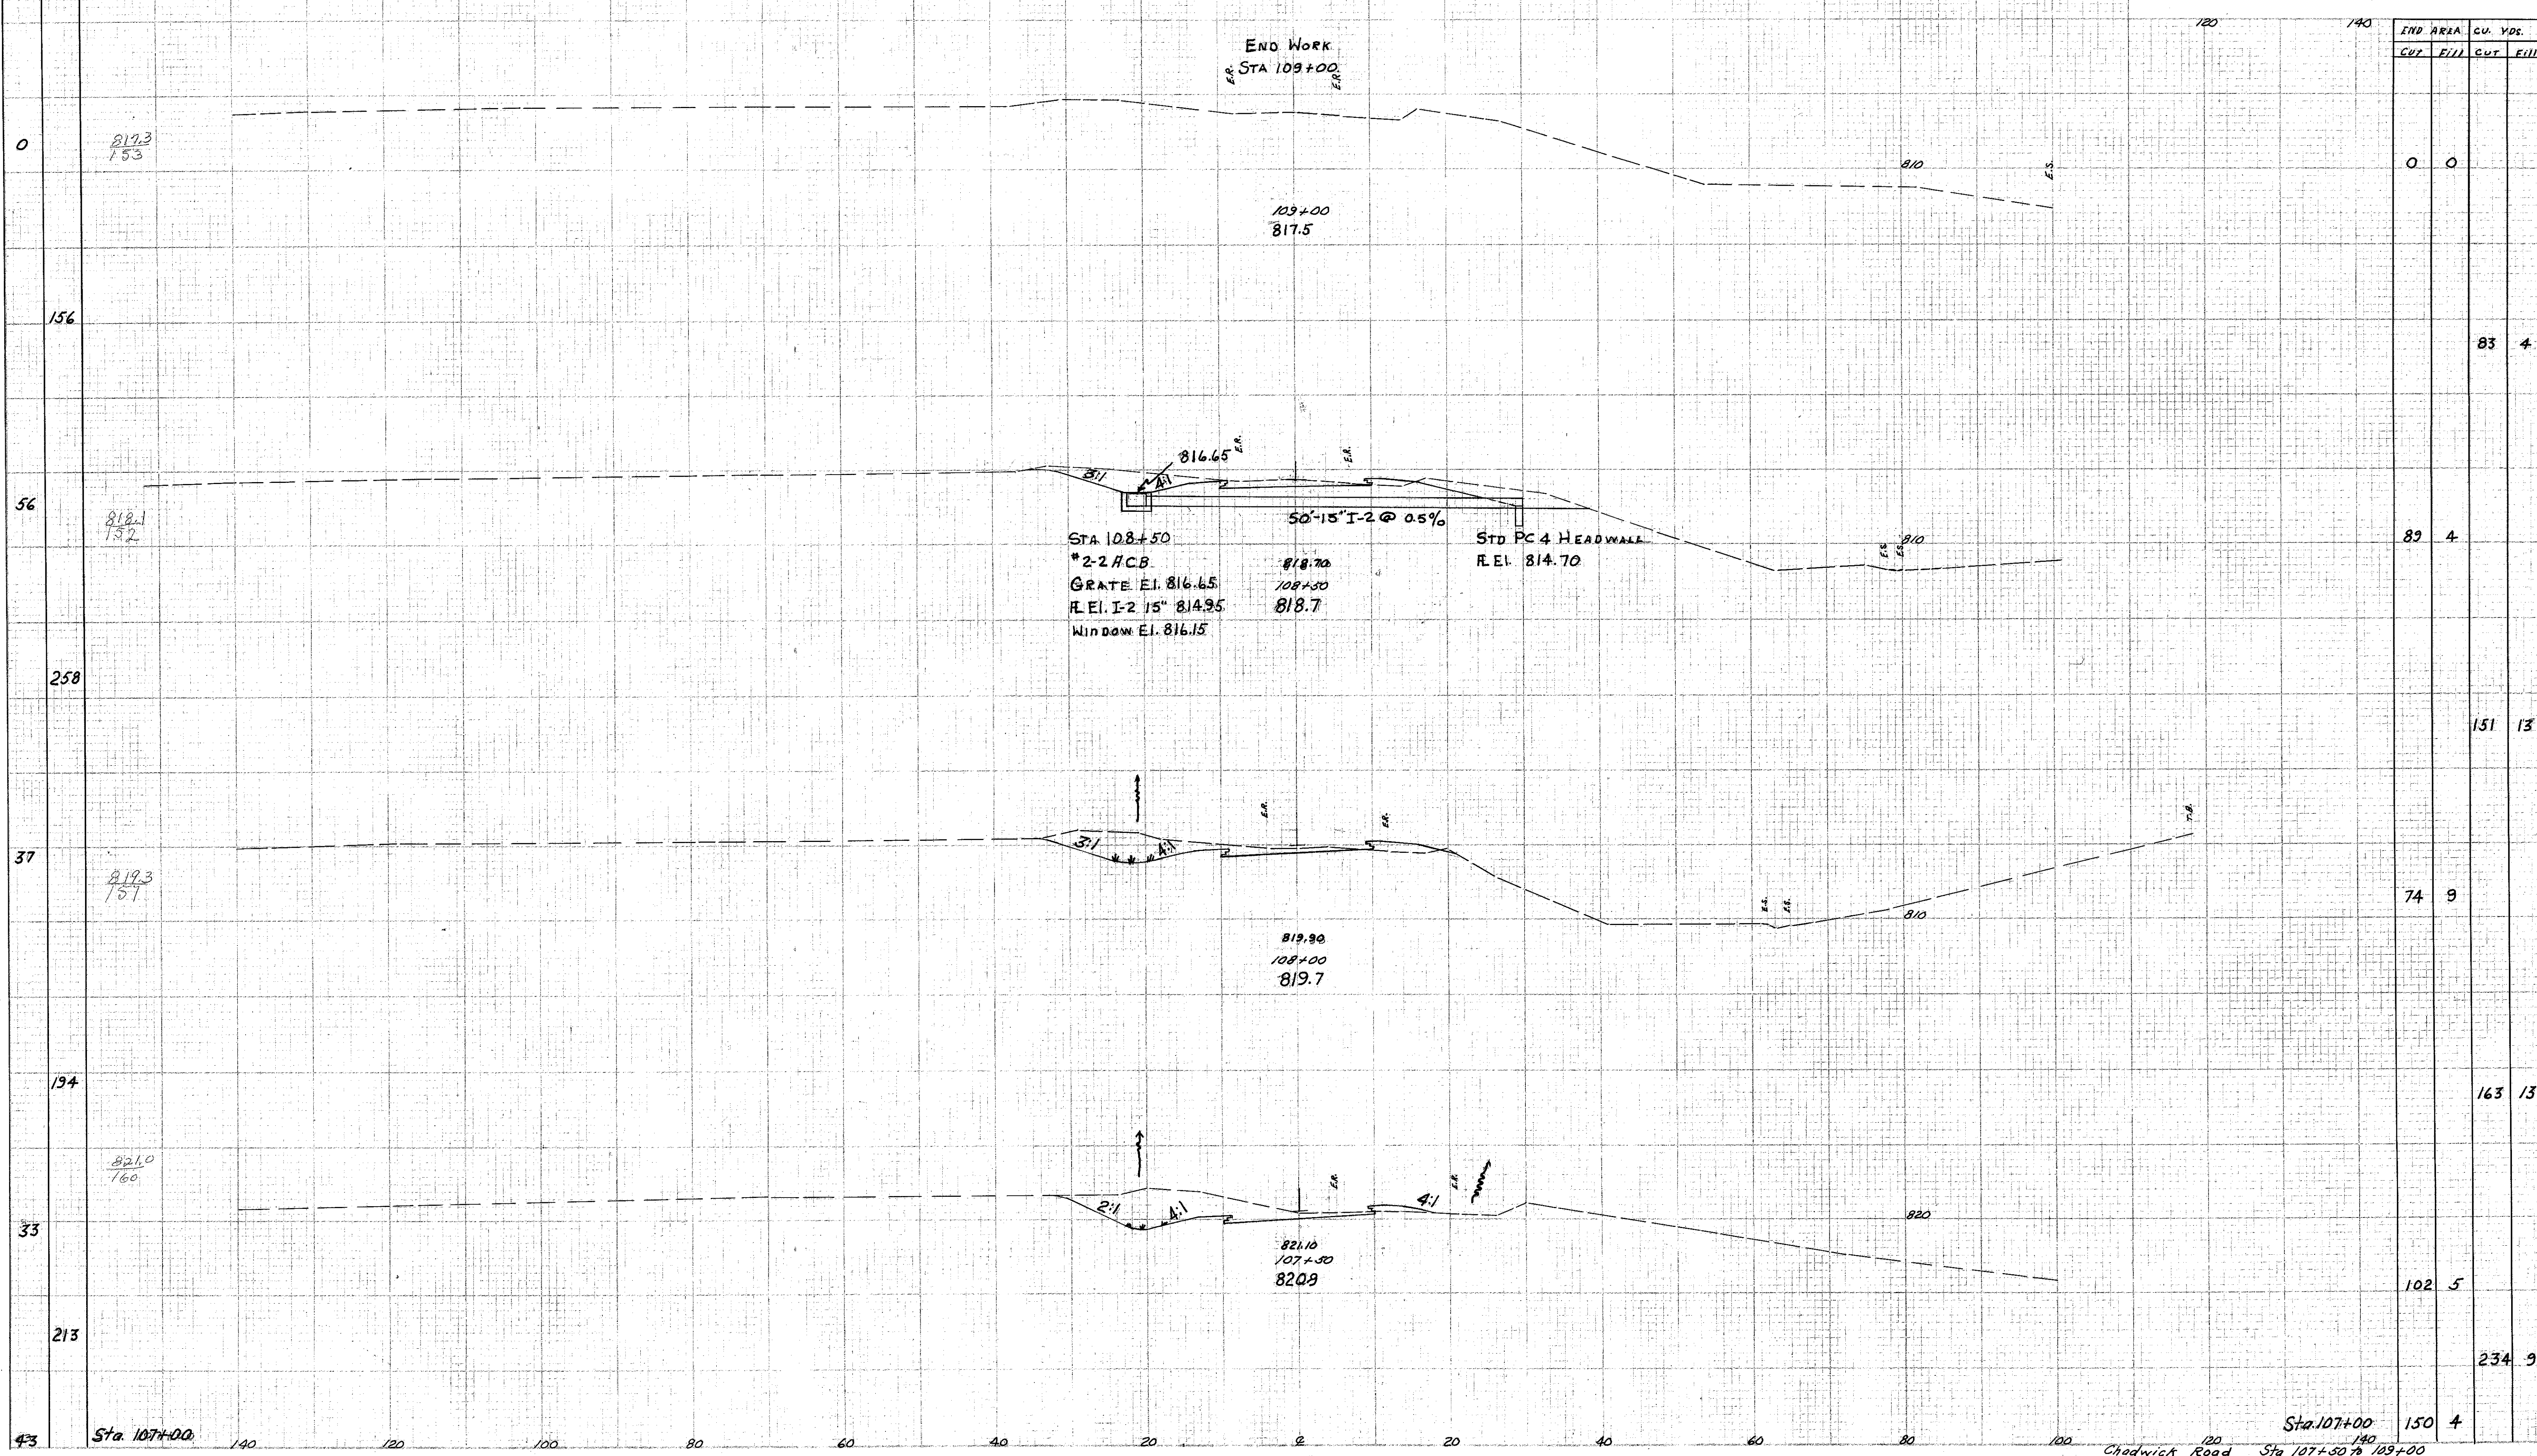

END AREA		CU. YDS.	
CUT	FILL	CUT	FILL
0	0		
		83	4
		89	4
		151	13
		74	9
		163	13
		102	5
		234	9
		150	4

CKd FOC
 5-1-58

Sta. 107+00
 Chadwick Road
 Sta. 107+50 to 109+00
 5613