


SEEDING
SQ. YDS.

LAKE COUNTY
LAK-1-20.03

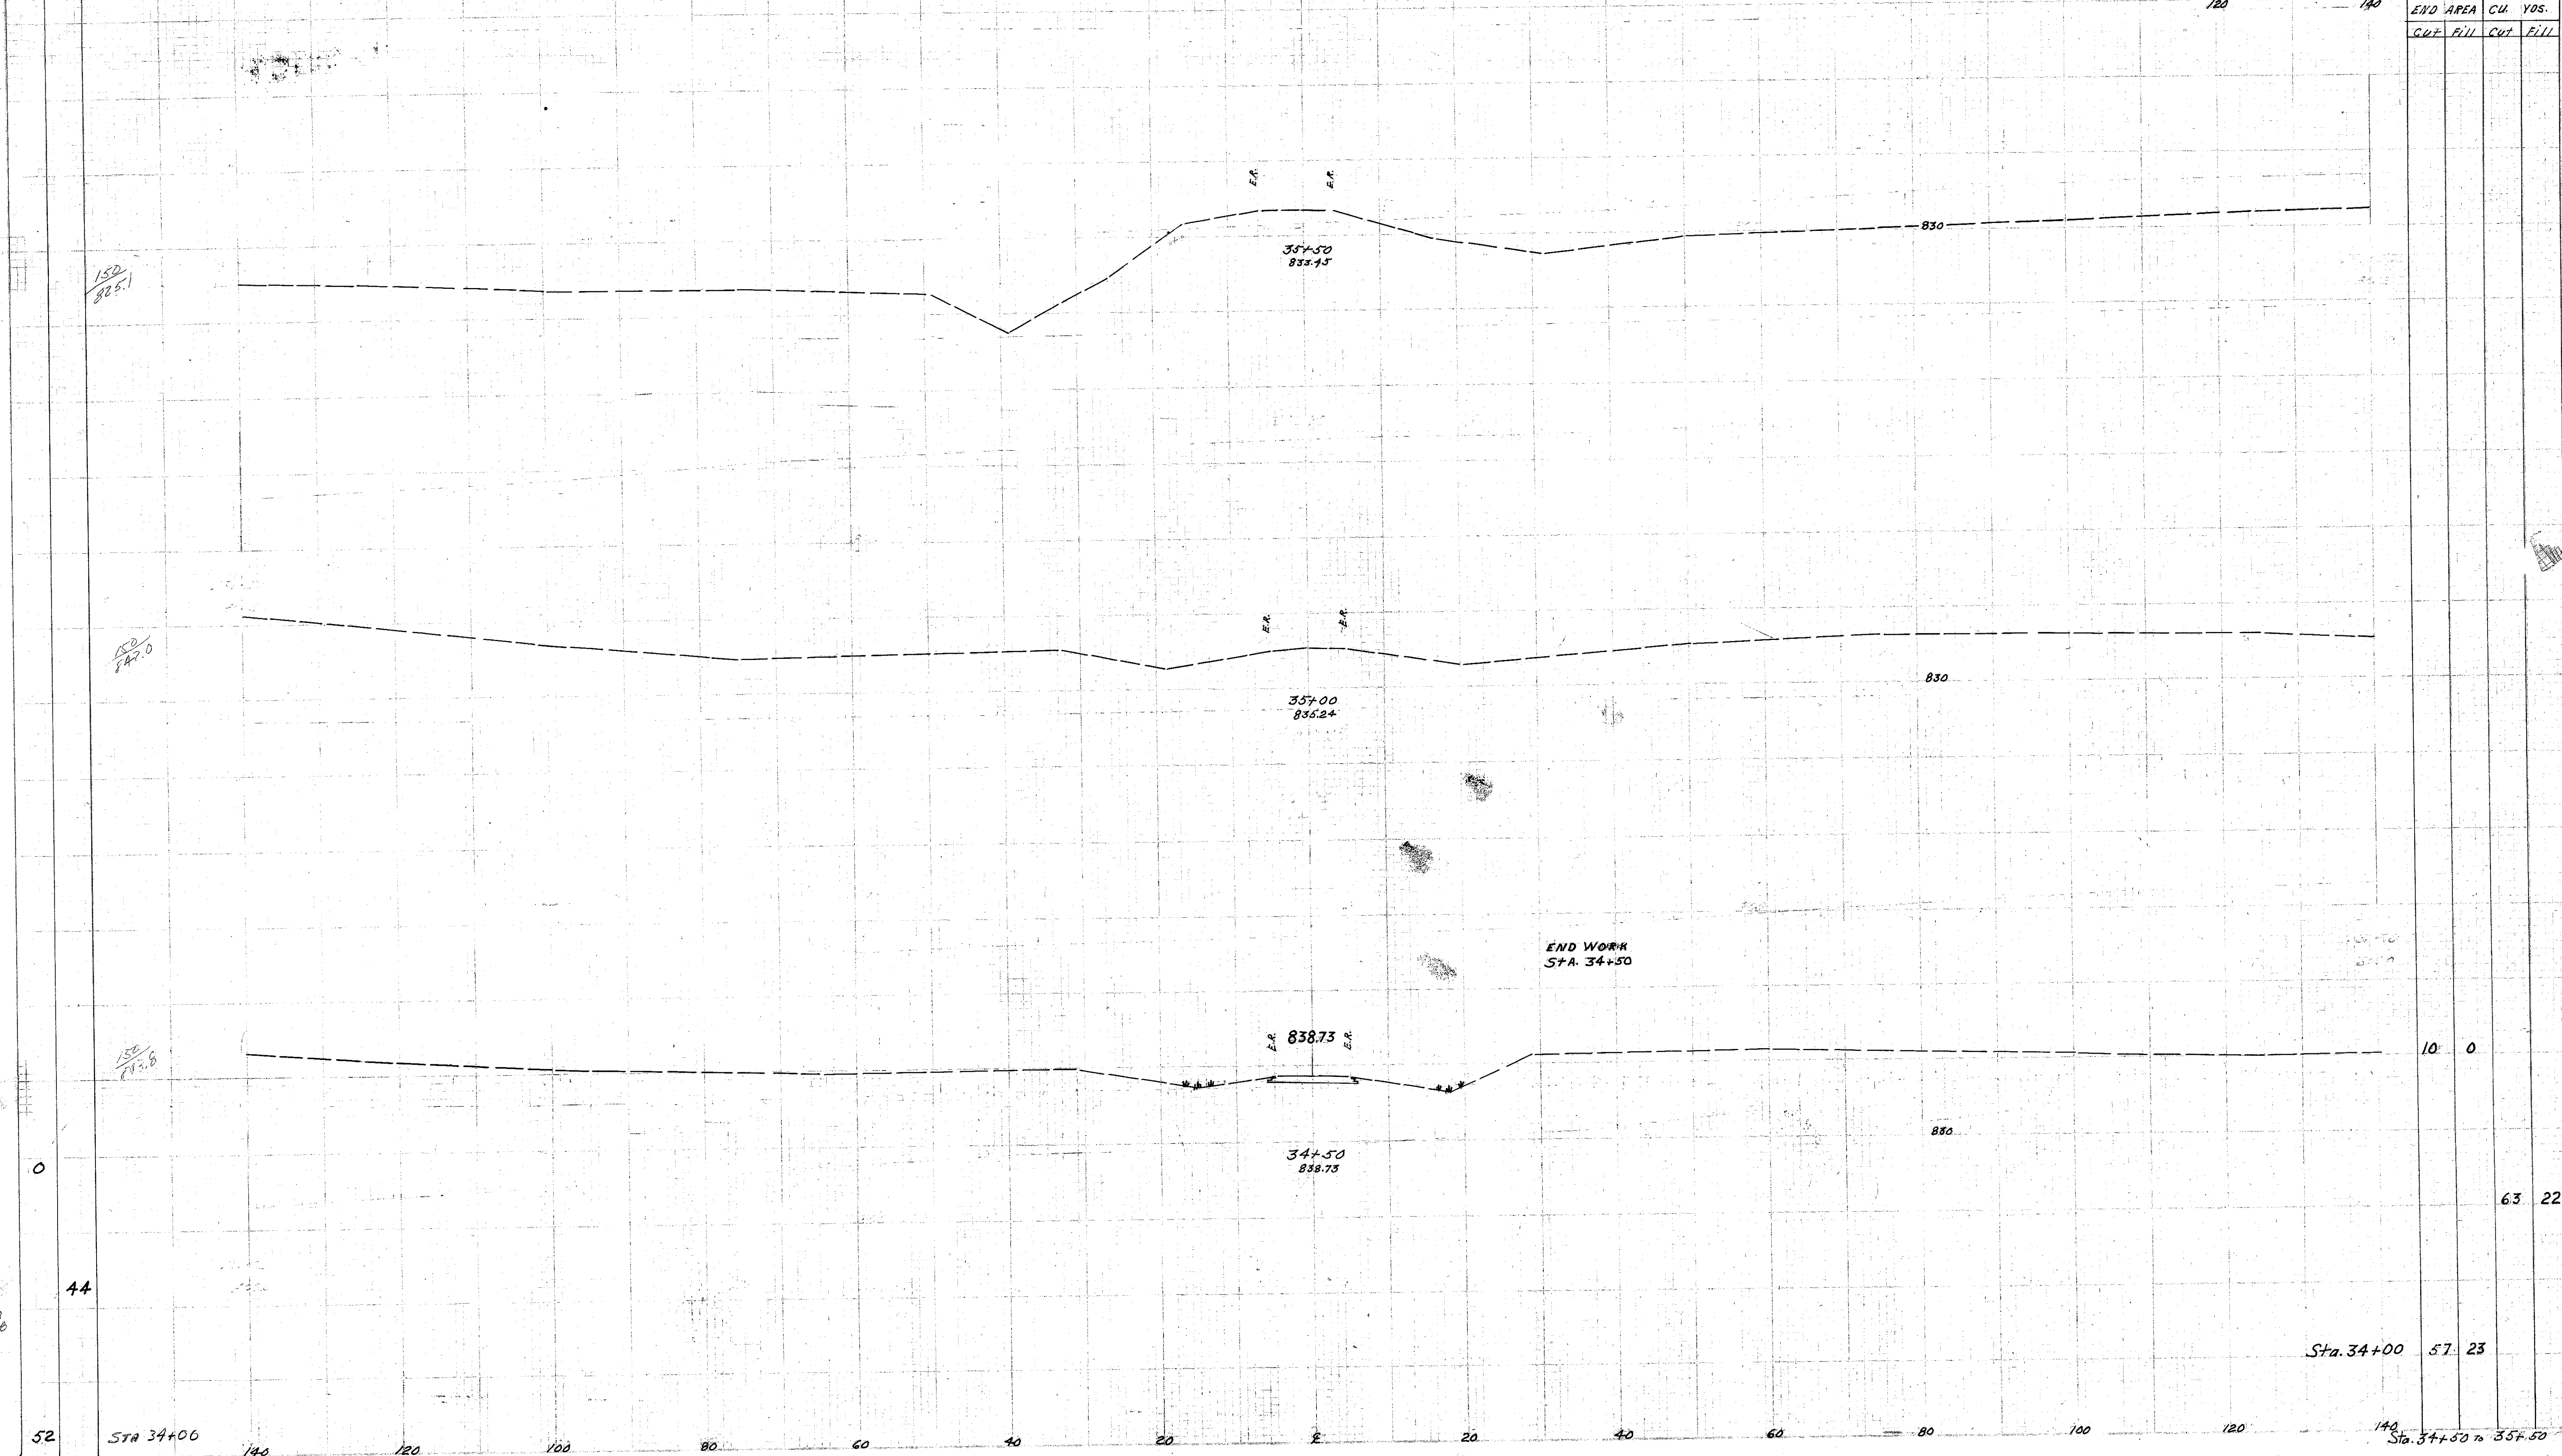

END AREA		CU. YDS.	
CUT	FILL	CUT	FILL
10	0	63	22
57.23			

Area E.S. 4-18-58
V. 4-18-58

Existing Trask Road