


FED. RD. DIVISION	STATE	PROJECT	
2	OHIO	AGI-1103 (28)	


204  
211

LAK - 1 - 20.03  
R/W PLAN  
LIMITED ACCESS

4  
11

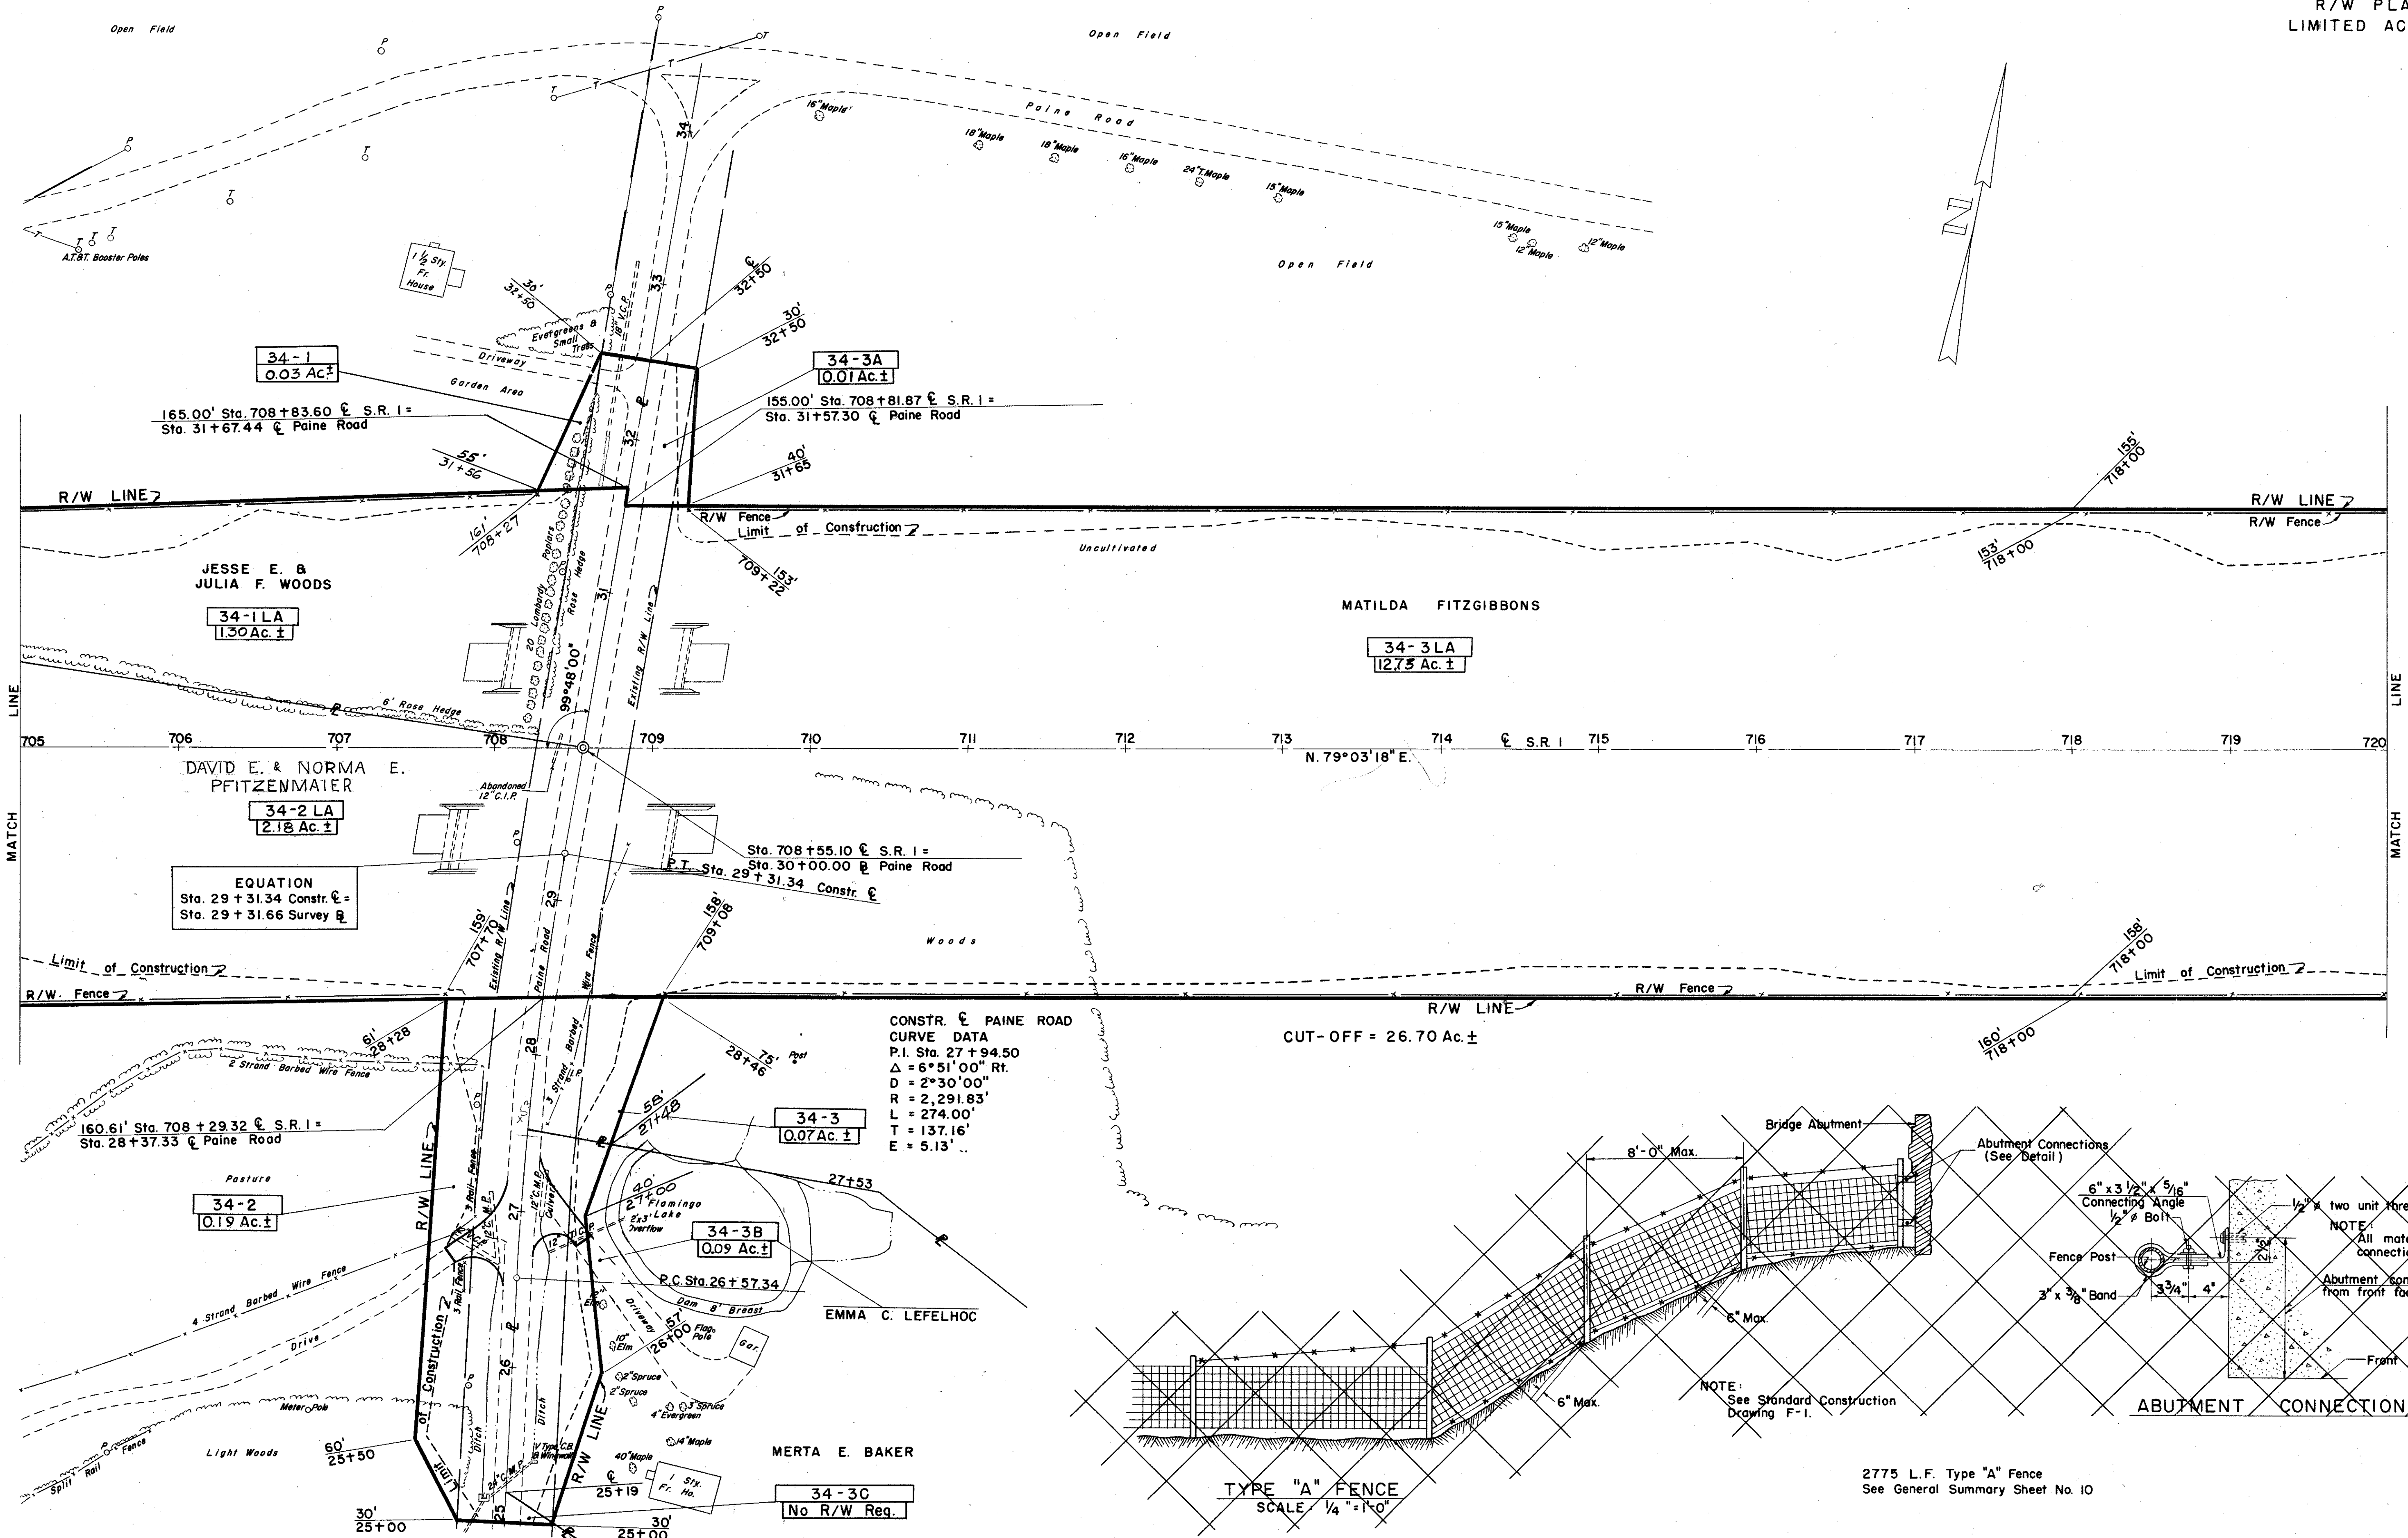

CONSTR. E PAINE ROAD  
 CURVE DATA  
 P.I. Sta. 27 + 94.50  
 $\Delta = 6^\circ 51' 00''$  Rt.  
 $D = 2^\circ 30' 00''$   
 $R = 2,291.83'$   
 $L = 274.00'$   
 $T = 137.16'$   
 $E = 5.13'$

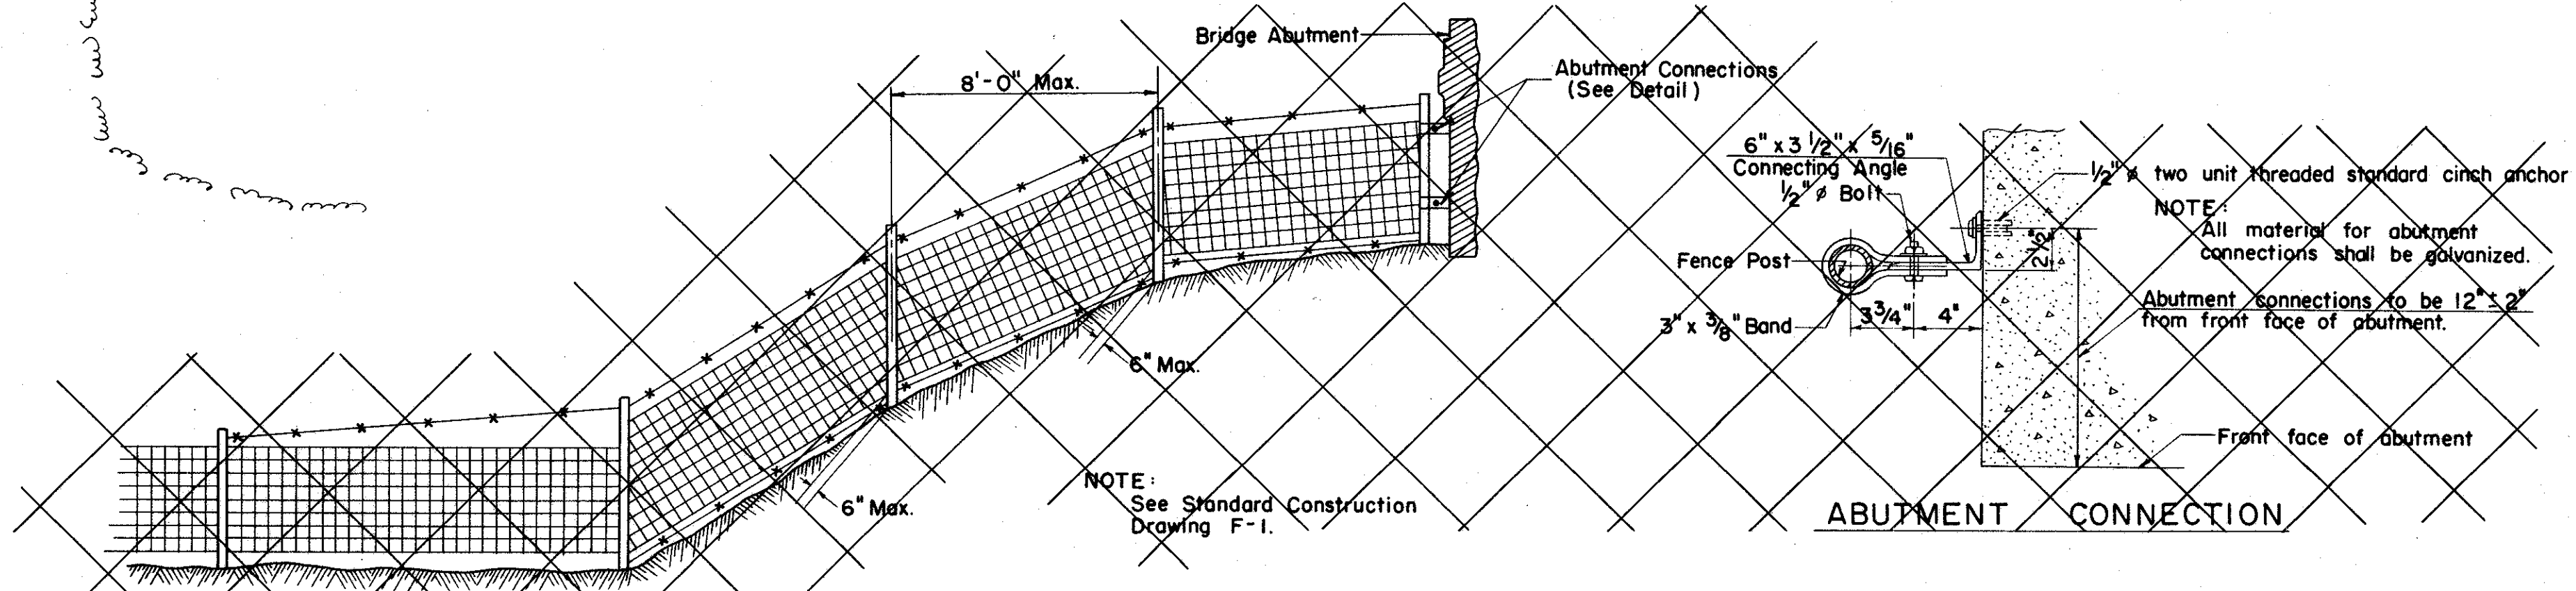

TYPE "A" FENCE  
SCALE: 1/4" = 1'-0"

2775 L.F. Type "A" Fence  
See General Summary Sheet No. 10