


FED. RD. DIVISION	STATE	PROJECT	
2	OHIO	ACI-1103(28)	

205  
211

LAK-1-20.03  
R/W PLAN  
LIMITED ACCESS

5  
11

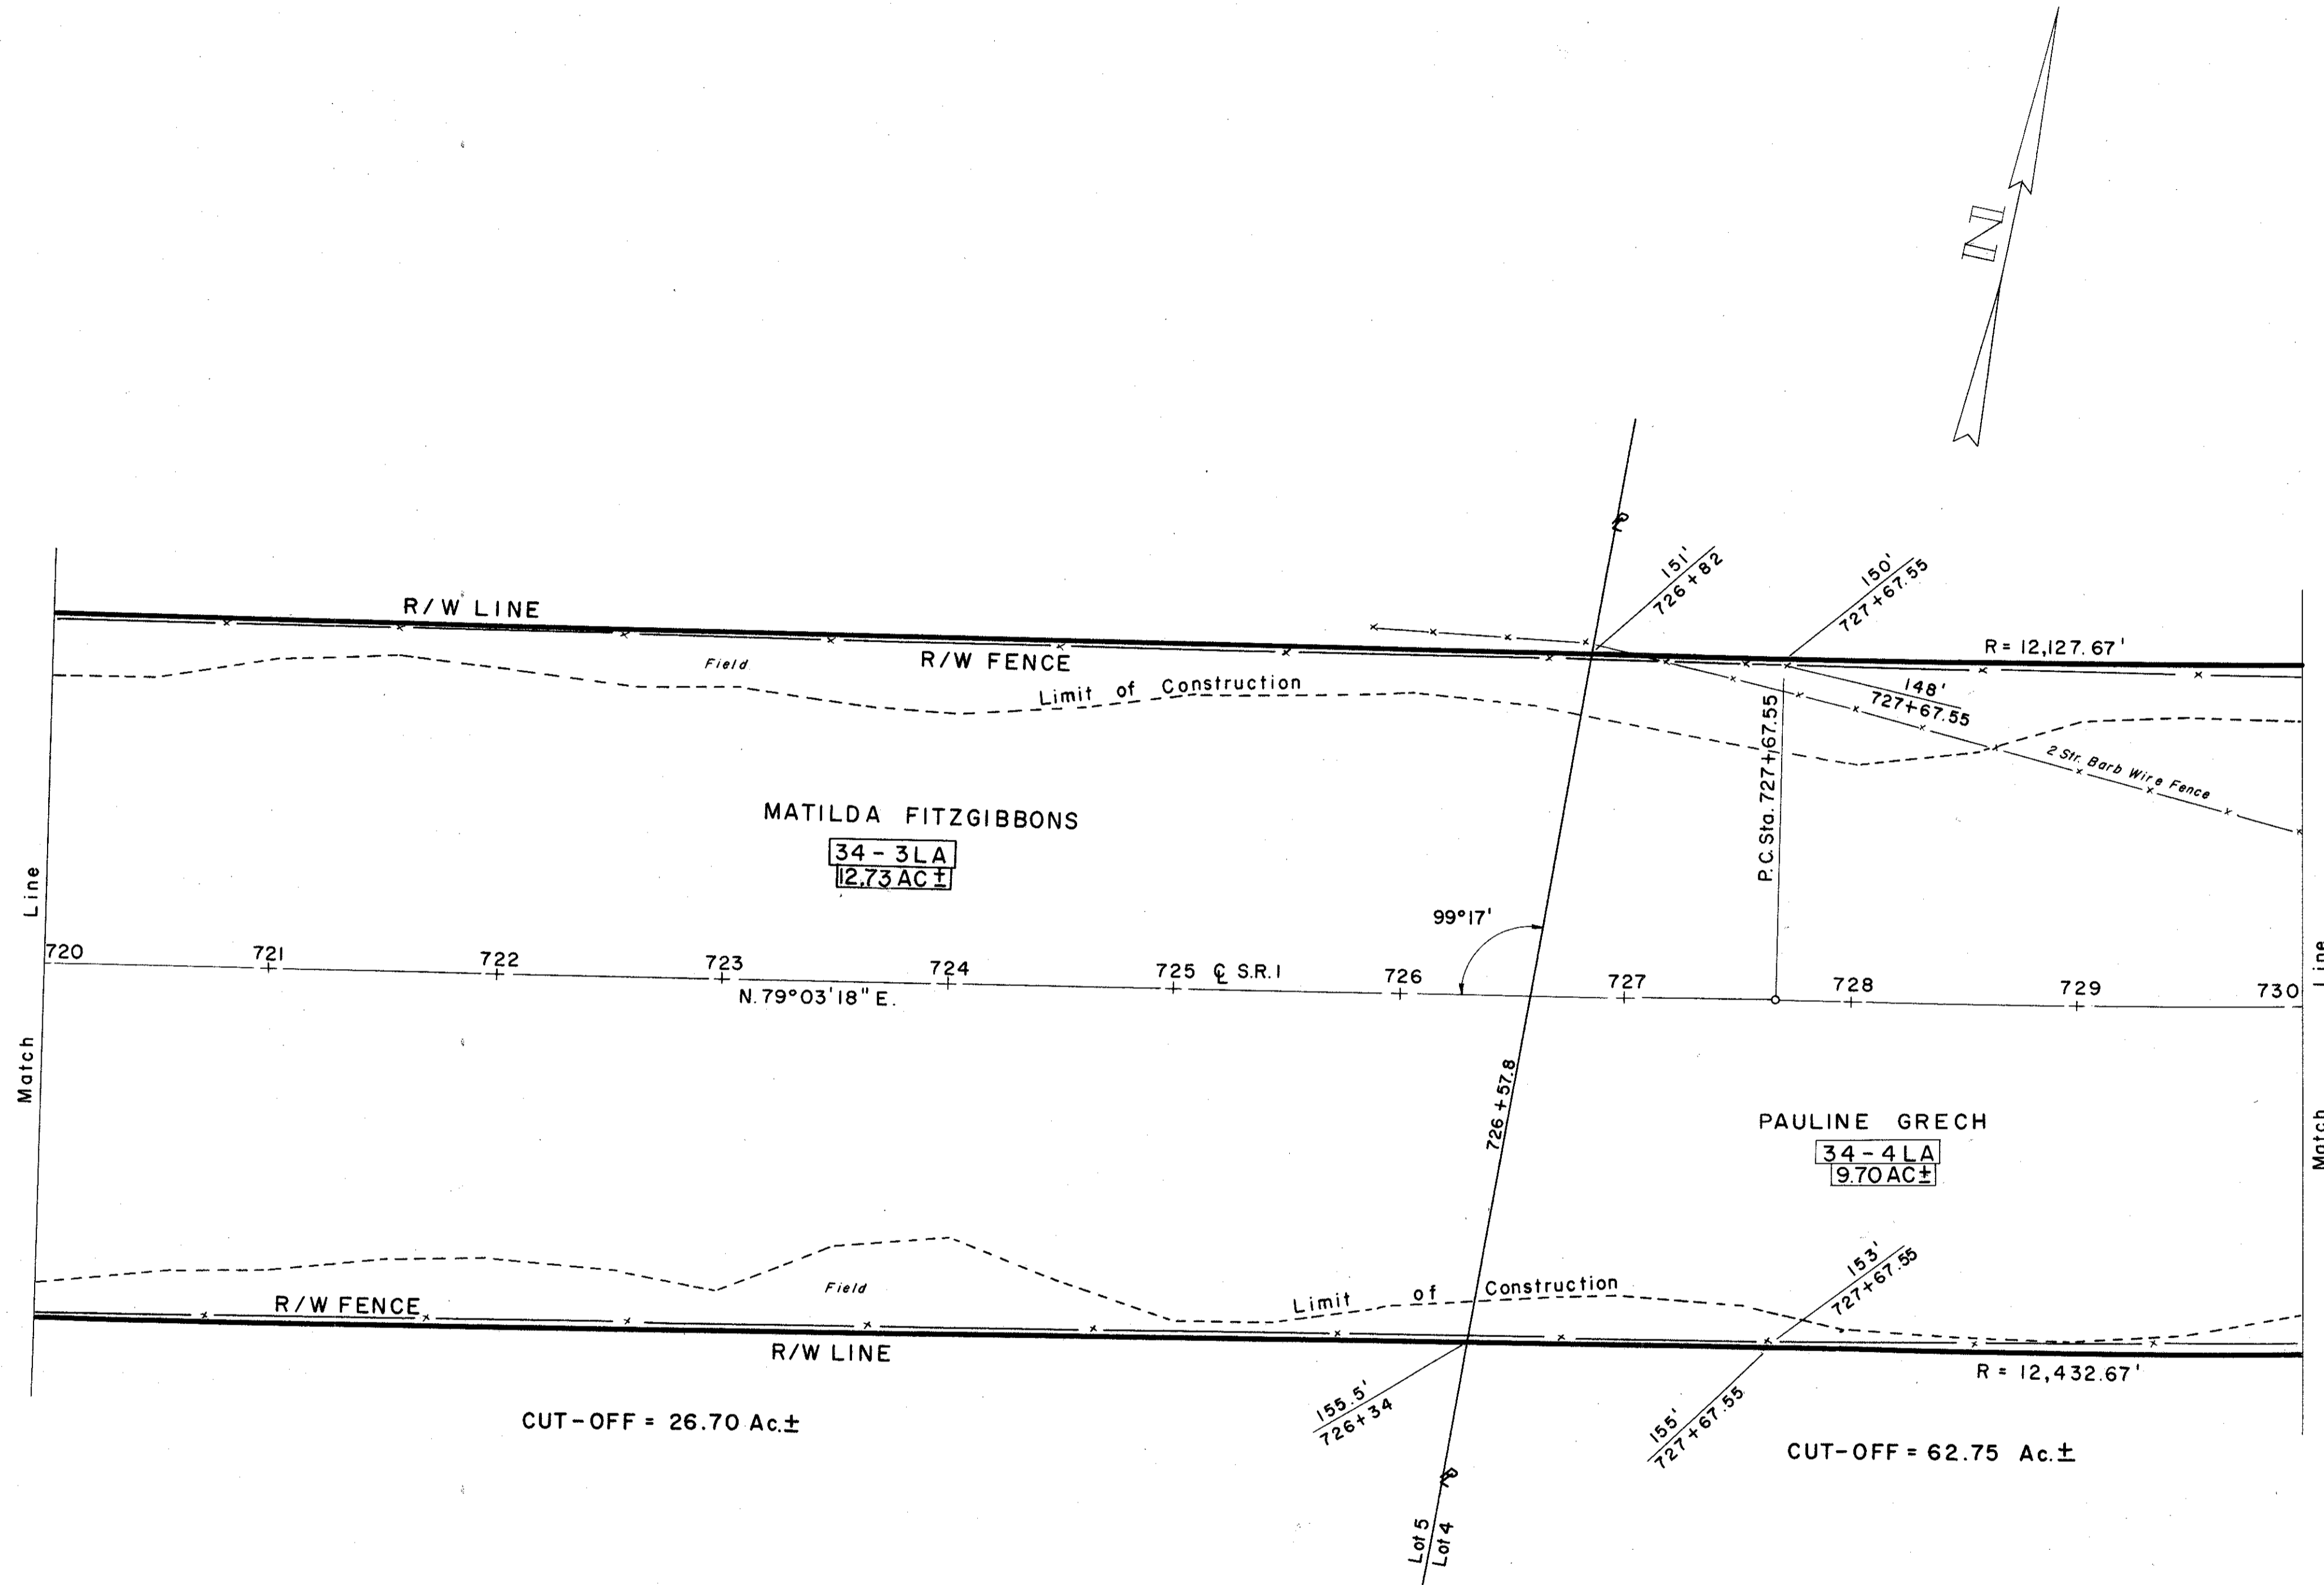

1996 L.F. TYPE "A" FENCE  
SEE GENERAL SUMMARY SHEET NO. 10