

CURVE DATA
 P.I. Sta. 764+45.19
 $\Delta = 33^\circ 21' 00''$ Lt.
 $D = 0^\circ 28' 00''$
 $R = 12,277.67'$
 $L = 7146.43'$
 $T = 3677.64'$
 $E = 538.97'$


Lake County T-11-N
 Leroy Twp. R-7-W

FED. RD. DIVISION	STATE	PROJECT	
2	OHIO	ACI-1103(28)	

206
211

LAK-1-20.03
 R/W PLAN
 LIMITED ACCESS


6
11

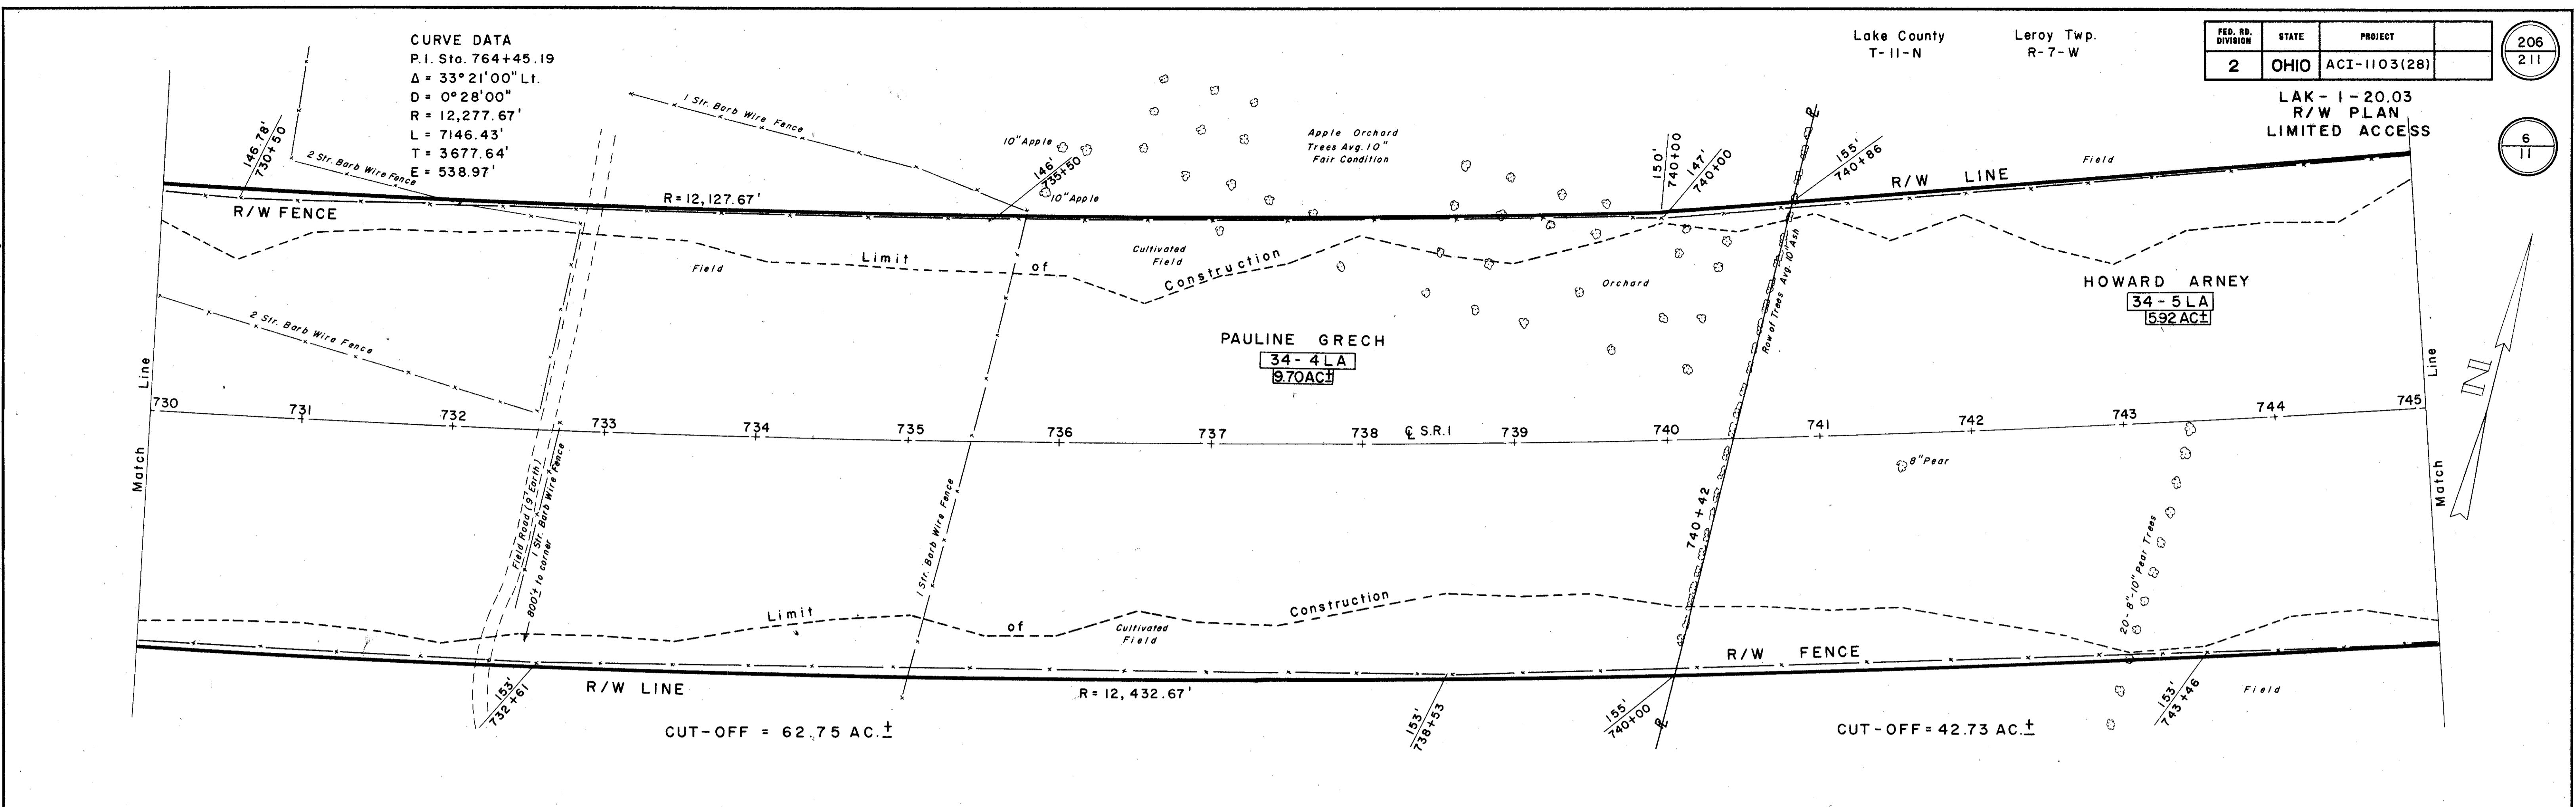

CURVE DATA
 P.I. Sta. 764 + 45.19
 $\Delta = 33^\circ 21' 00''$ Lt.
 $D = 0^\circ 28' 00''$
 $R = 12,277.67'$
 $L = 7146.43'$
 $T = 3677.64'$
 $E = 538.97'$

SEE R/W SHEET 7

Leroy Twp.
 T-11-N R-7-W

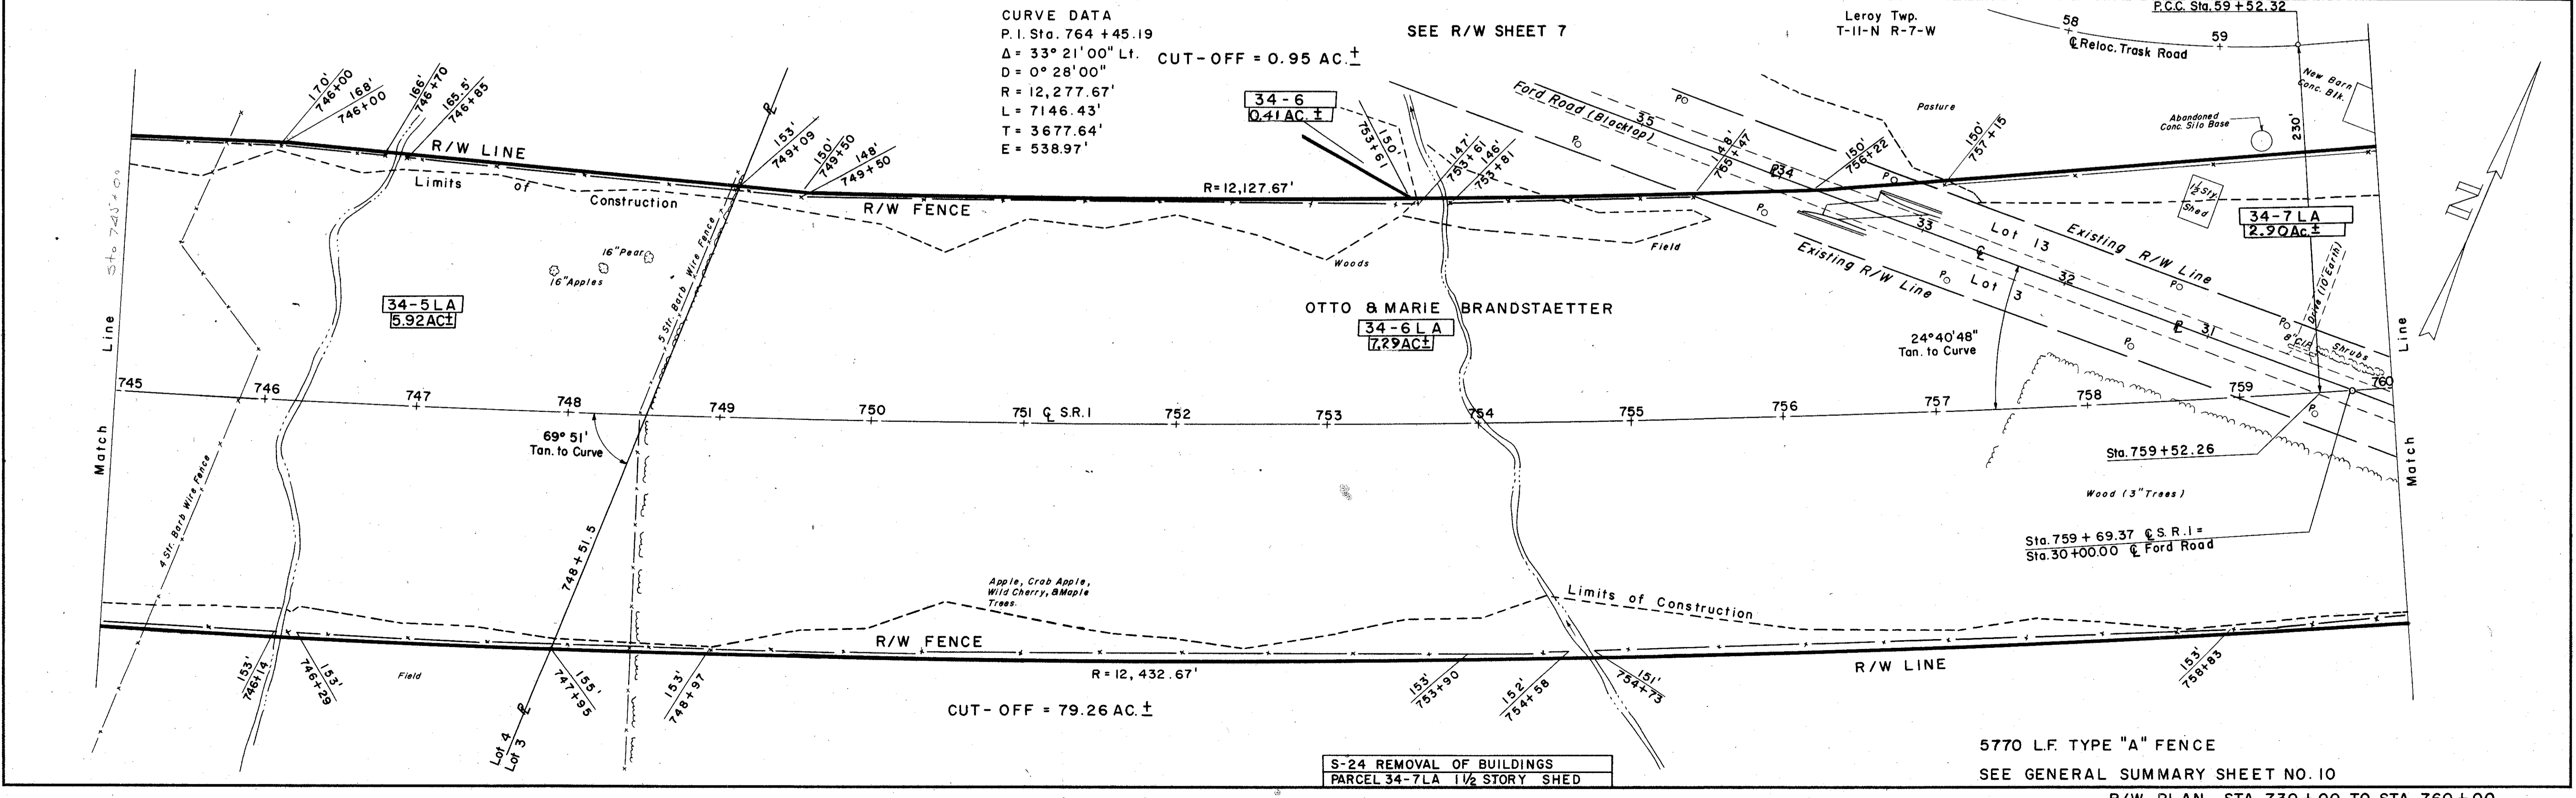

S-24 REMOVAL OF BUILDINGS
 PARCEL 34-7LA 1 1/2 STORY SHED

5770 L.F. TYPE "A" FENCE
 SEE GENERAL SUMMARY SHEET NO. 10

R/W PLAN STA. 730+00 TO STA. 760+00