


FED. RD. DIVISION	STATE	PROJECT
2	OHIO	ACI-1103(28)

LAK - 1 - 20.03
R/W PLAN
LIMITED ACCESS


SEE R/W SHEET NO. 7

CURVE DATA
P.I. Sta. 764 + 45.19
 $\Delta = 33^\circ 21' 00''$ Lt.
D = 0° 28'
R = 12277.67'
L = 7146.43'
T = 3677.64'
E = 538.97'

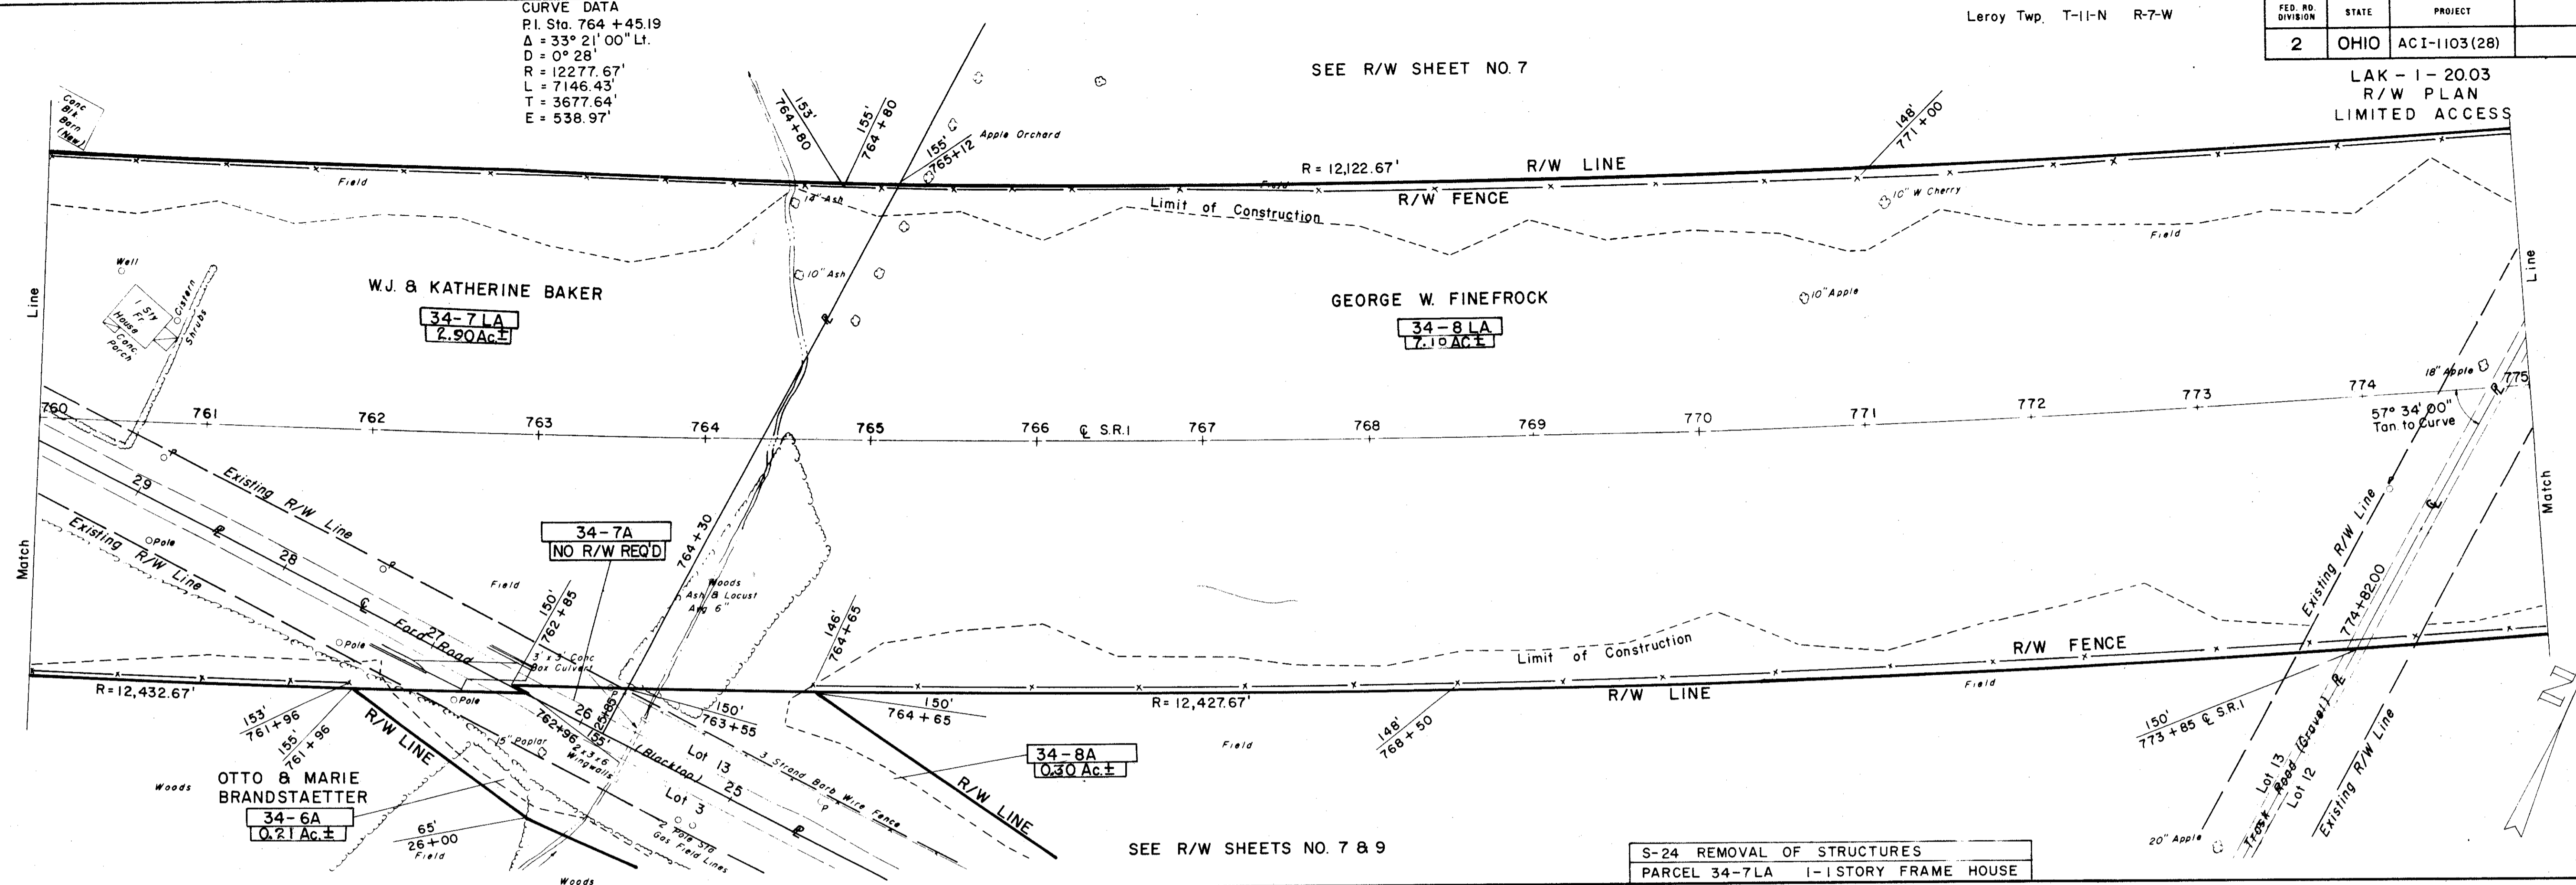

SEE R/W SHEET NO. 9

CURVE DATA
P.I. Sta. 764 + 45.19
 $\Delta = 33^\circ 21' 00''$ Lt.
D = 0° 28'
R = 12277.66'
L = 7146.43'
T = 3677.64'
E = 538.99'

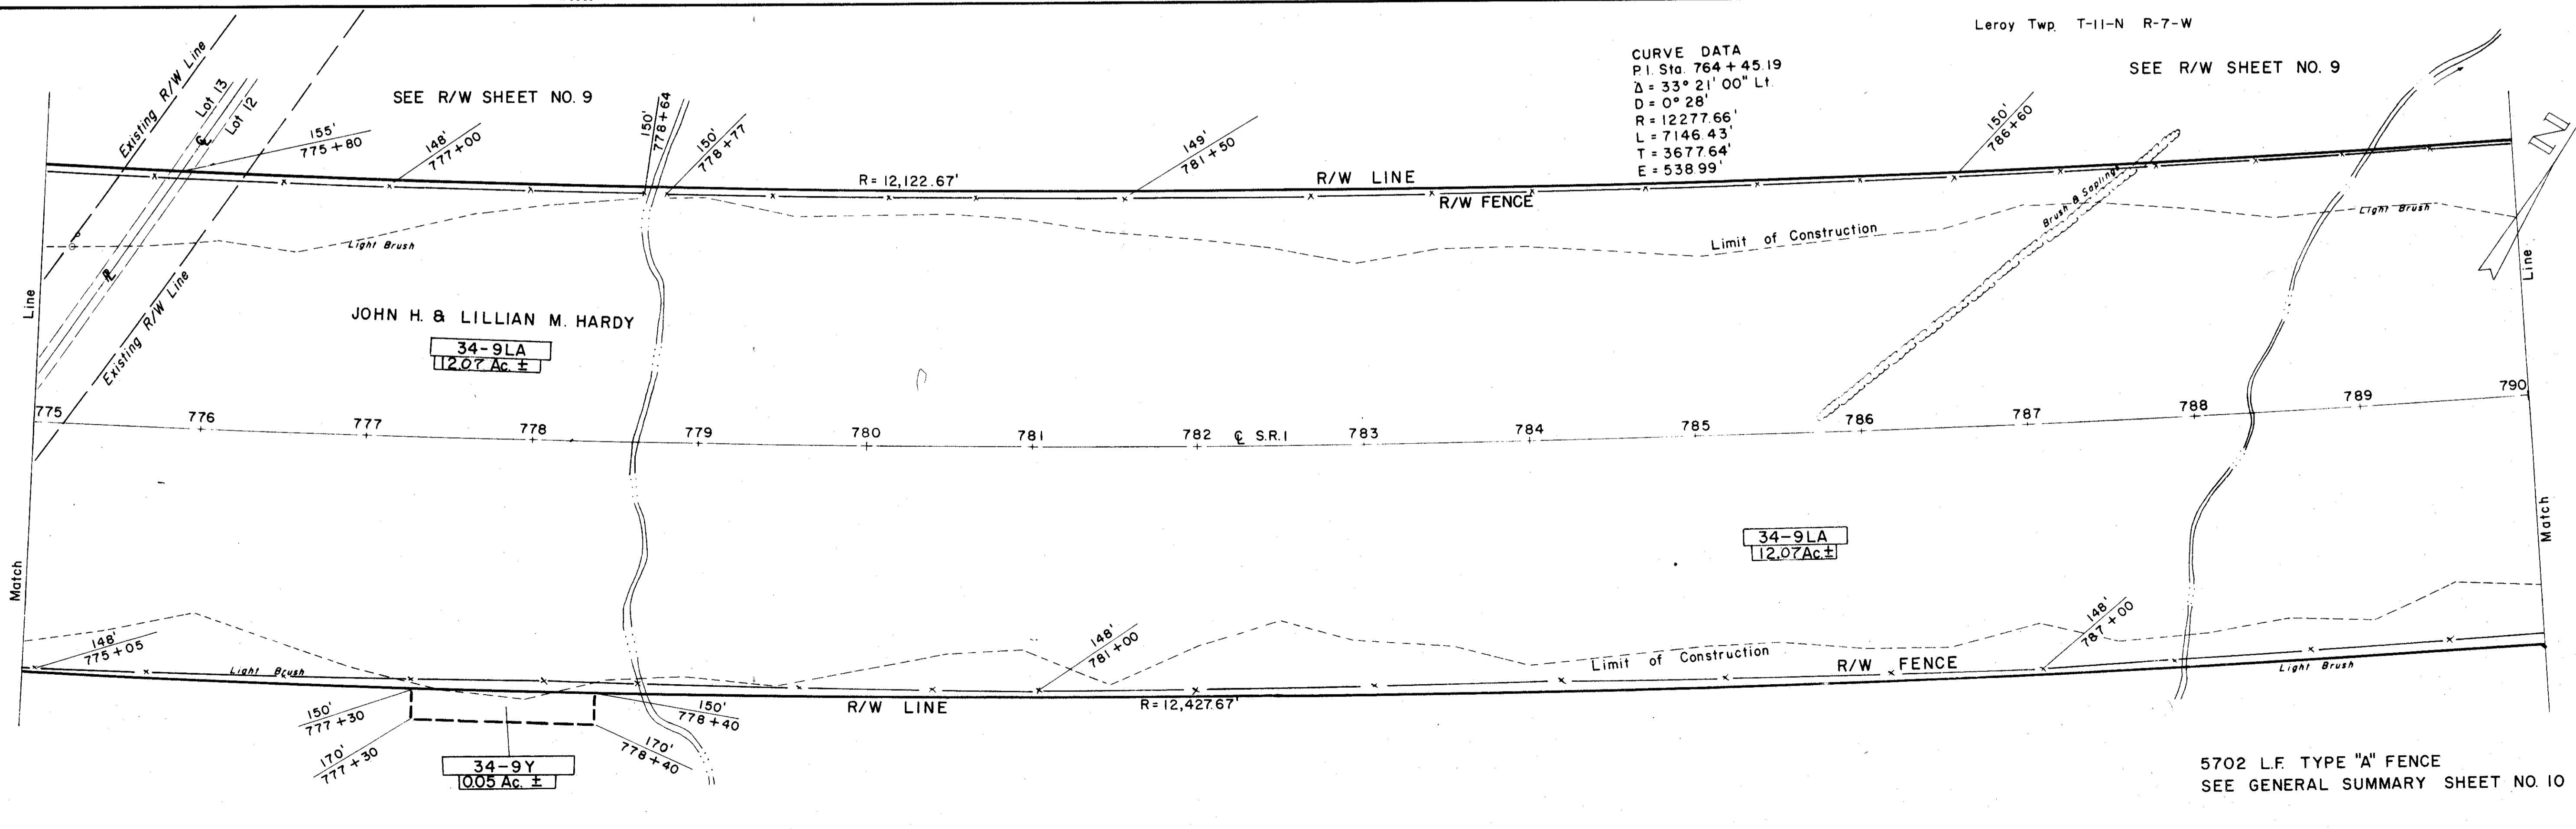

5702 L.F TYPE "A" FENCE
SEE GENERAL SUMMARY SHEET NO. 10