

SEE R/W SHEET NO. 9

Leroy Twp. T-11-N R-7-W

FED. RD. DIVISION	STATE	PROJECT
2	OHIO	ACL-1103 (28)


210
211

10
11

LAK-1-20.03
R/W PLAN
LIMITED ACCESS

SEE R/W SHEET NO. 9


CURVE DATA
P.I. Sta. 764+45.19
 $\Delta = 33^\circ 21' 00''$ Lt.
D = 0° 28'
R = 12277.67'
L = 7146.43'
T = 3677.64'
E = 538.97'

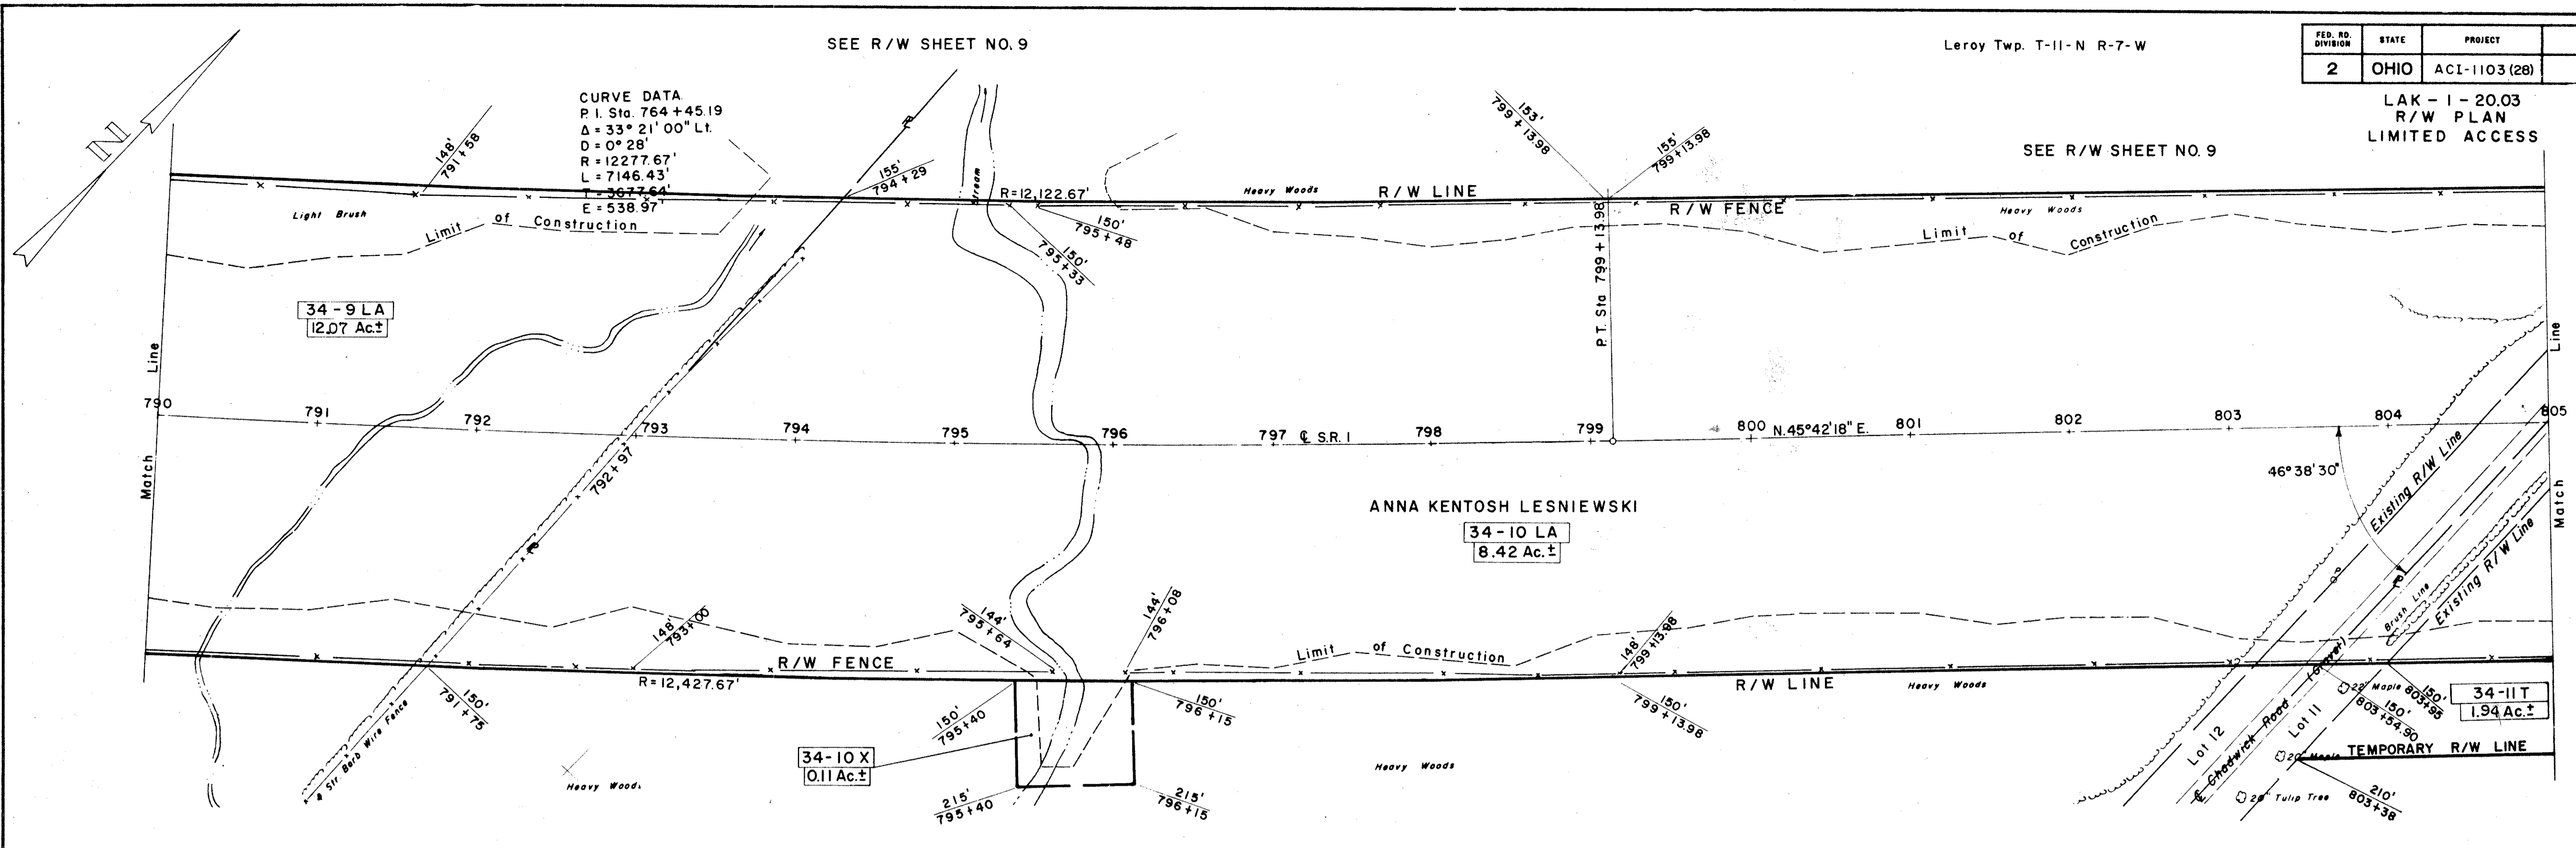

SEE R/W SHEET NO. 9

Leroy Twp. T-11-N R-7-W

34-12 X
0.16 Ac.±

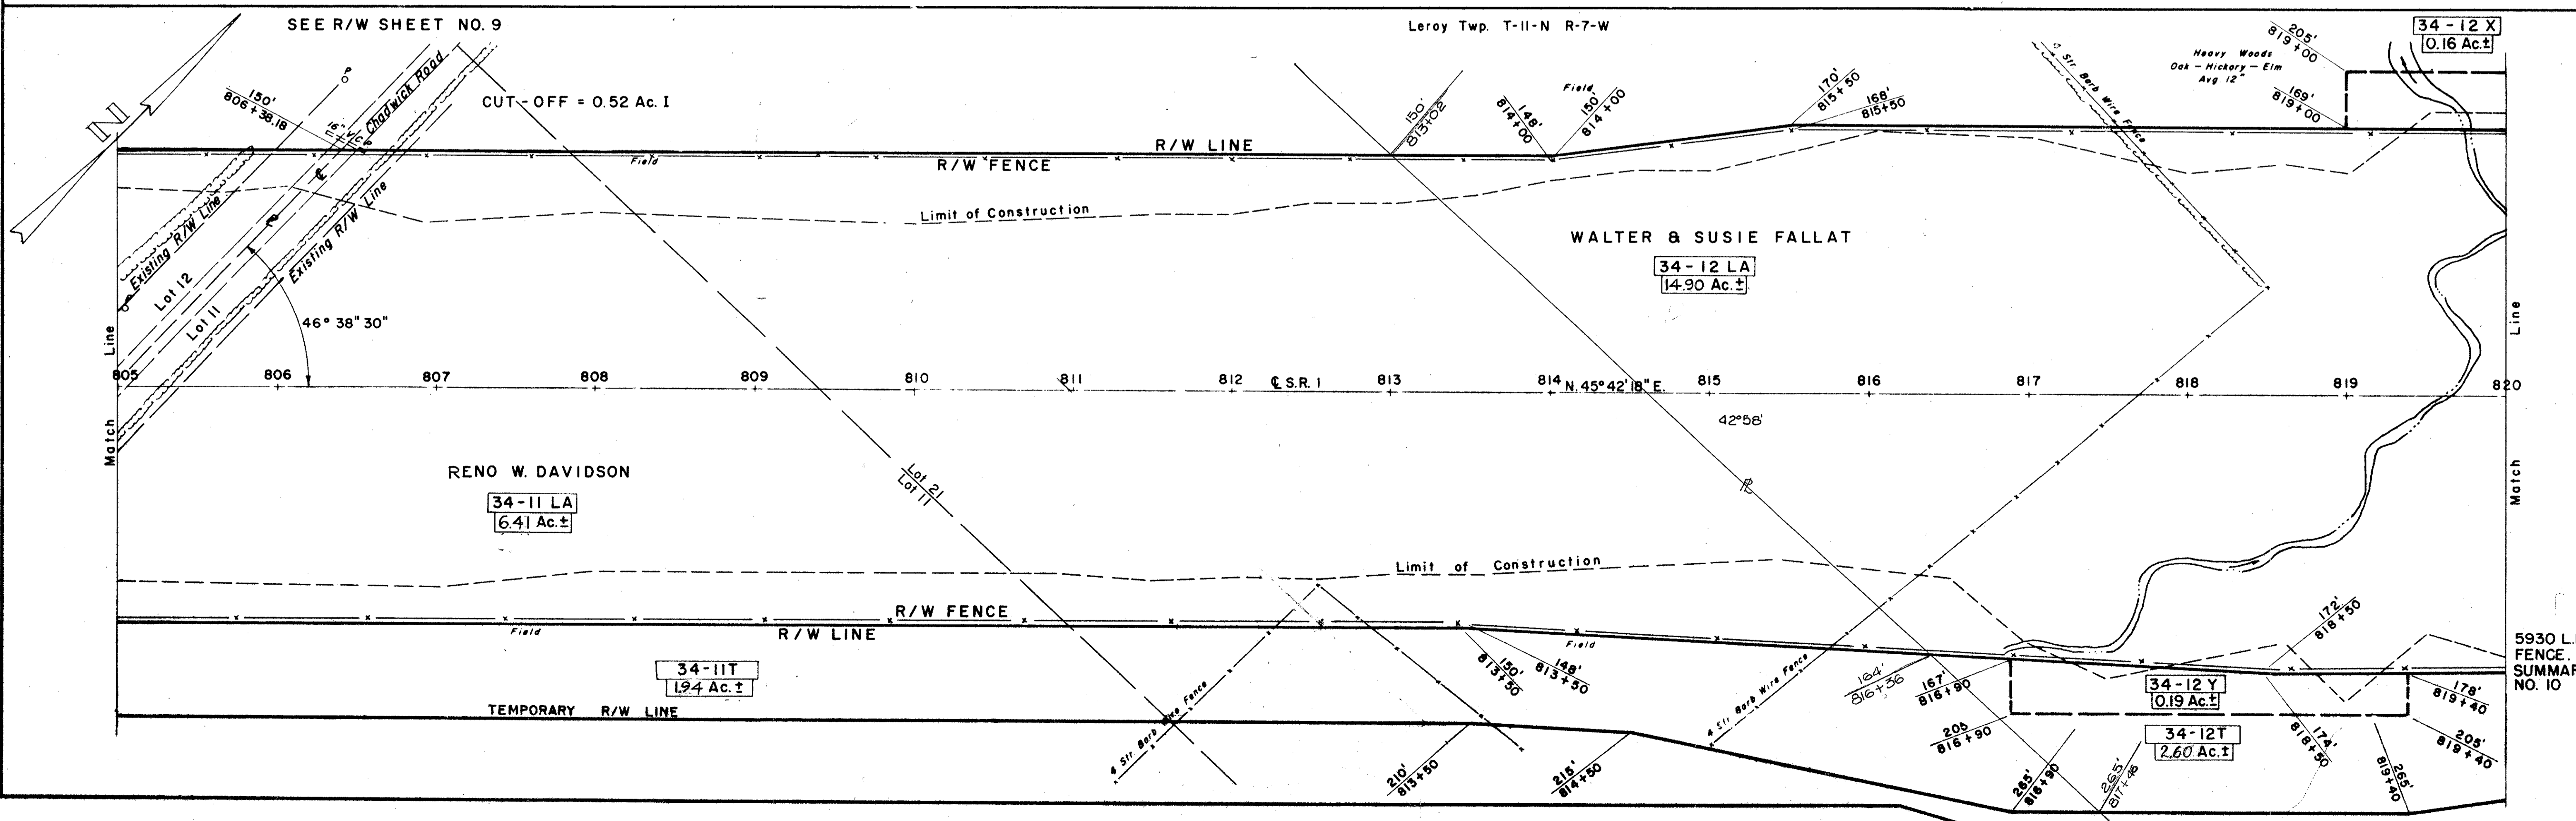

R/W PLAN STA. 790+00 TO STA. 820+00