



Lake County T. II N. Leroy Twp. R. 7 W.

FED. RD. DIVISION	STATE	PROJECT
2	OHIO	ACI-1103(28)

211  
211

LAK-1-20.03  
R/W PLAN  
LIMITED ACCESS

11  
11

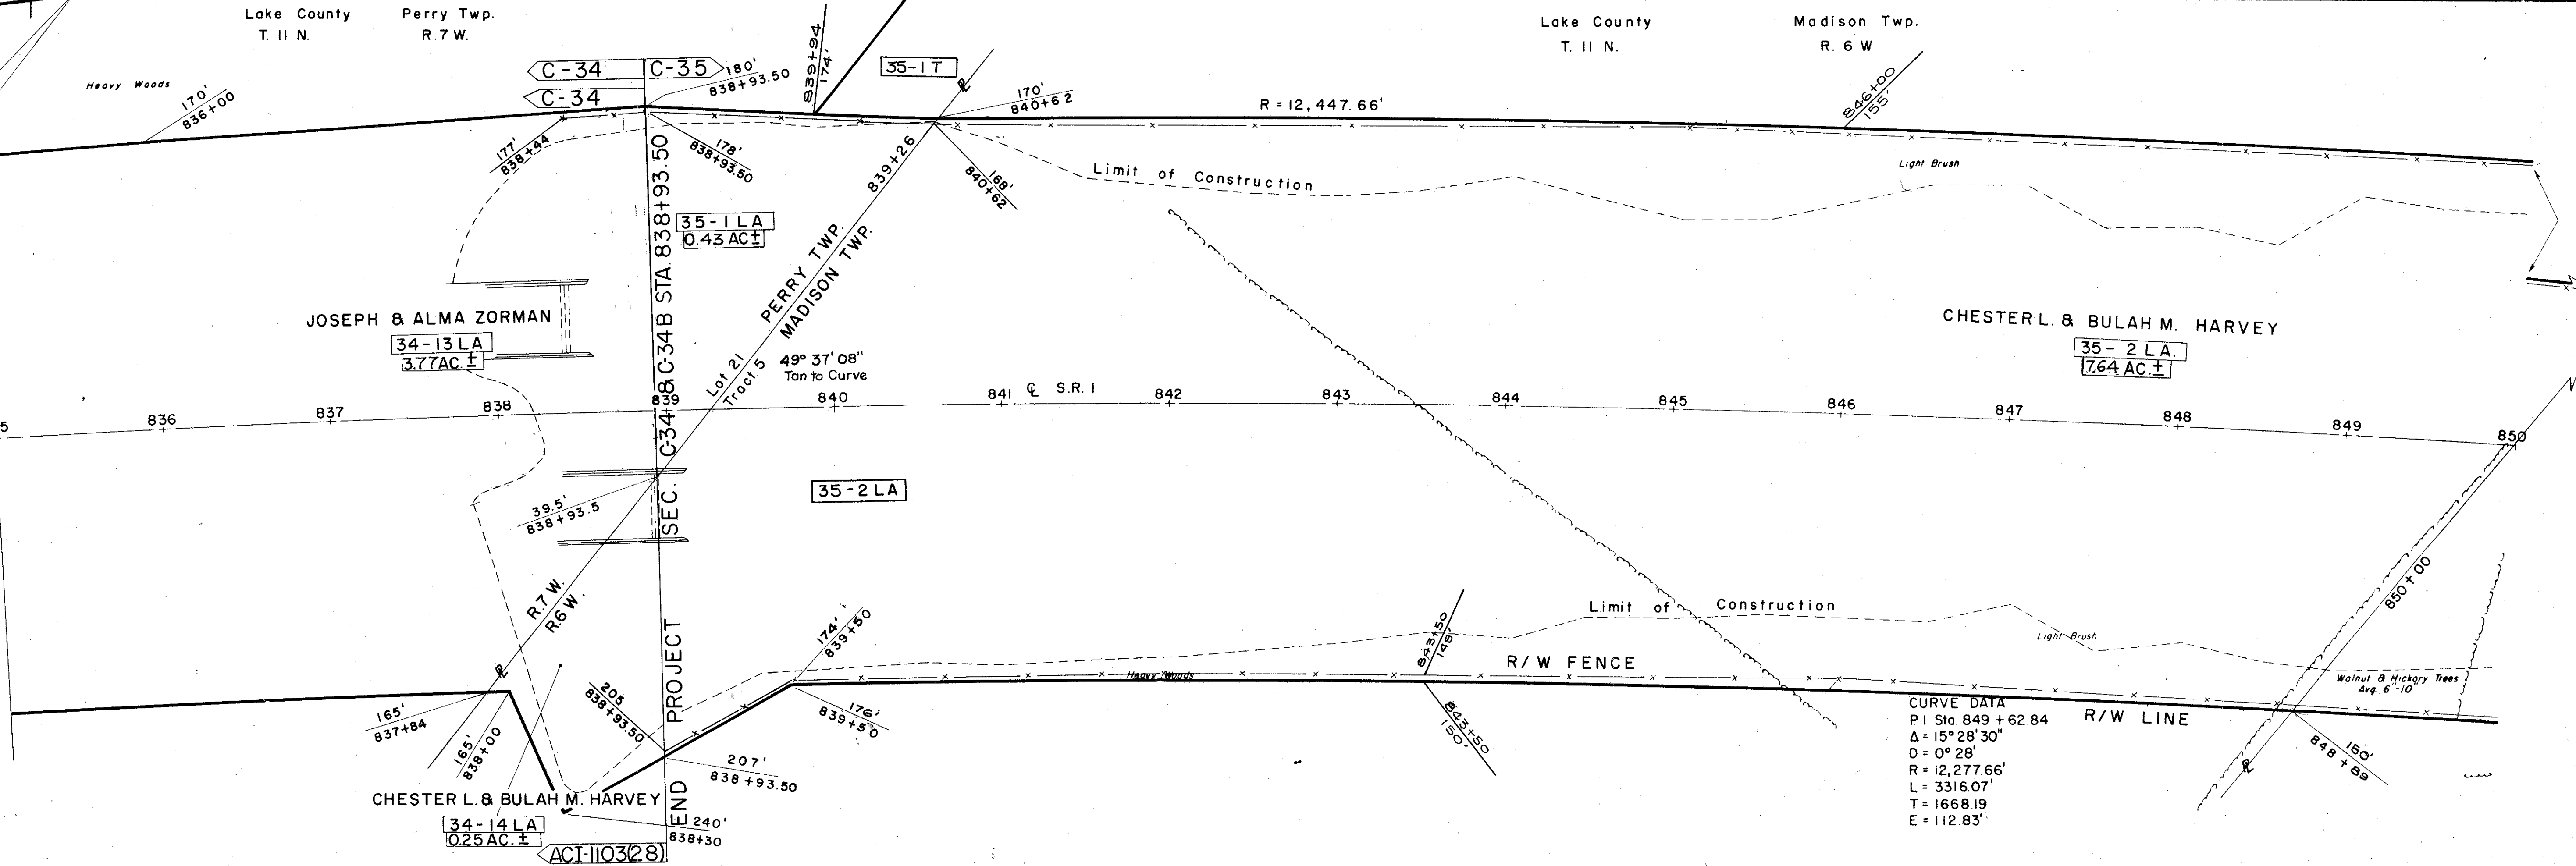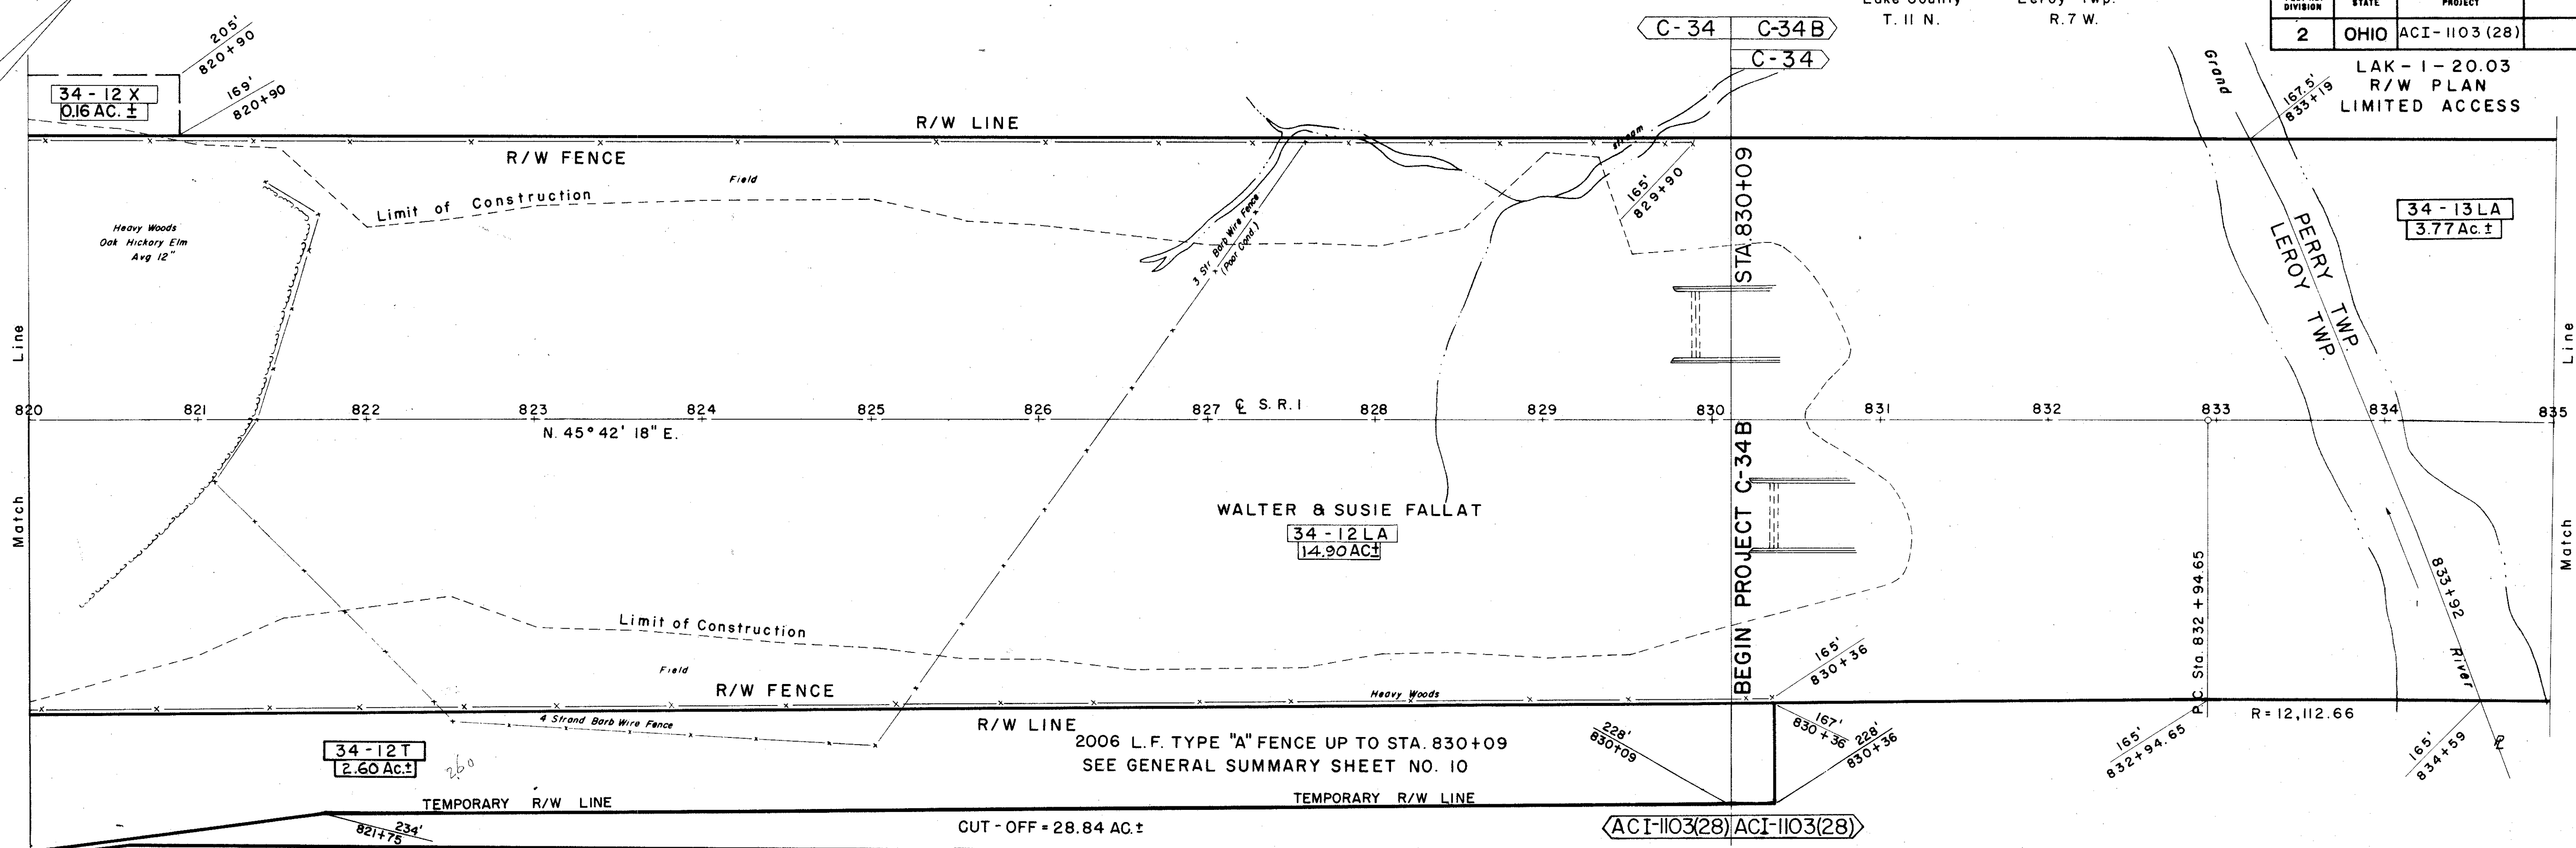

CURVE DATA  
 P.I. Sta 849 + 62.84  
 $\Delta = 15^\circ 28' 30''$   
 $D = 0^\circ 28'$   
 $R = 12,277.66'$   
 $L = 3316.07'$   
 $T = 1668.19'$   
 $E = 112.83'$