


STATE HIGHWAY TESTING AND RESEARCH LABORATORY O.S.U. CAMPUS, COLUMBUS, OHIO

NOTE: THE INFORMATION SHOWN BY THIS SUBGRADE PROFILE WAS SECURED FOR THE USE OF THE STATE OF OHIO AND IS NOT TO BE CONSTRUED AS A PART OF THE PLANS GOVERNING THE CONSTRUCTION OF THE PROJECT.

FED. NO. - I-1103

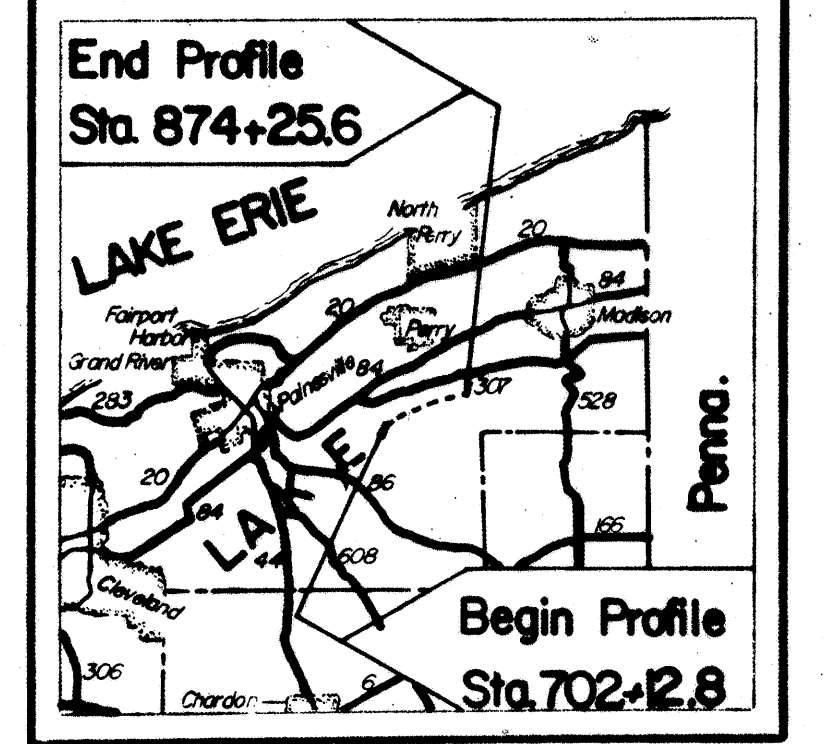

LOCATION MAP

Recon. JSM, CJK, PAH, BLM 10/11/57  
Auger CEG 10/17/57  
Core KHV BRLS 11/1/57  
Drafting GVT 12/3/57

LEGEND FOR PROJECT-AVERAGE RESULTS OF TESTS- 199 SAMPLES TESTED

Table with columns: DESCRIPTION, H.R.B. CLASS, OHIO CLASS, % AGG, C. SAND, F. SAND, % SILT, % CLAY, LIQUID LIMIT, PLASTICITY INDEX, WATER CONTENT, SAMPLES TESTED. Includes visual classification symbols for Gravel, Silty clay, Elastic clay, etc.

Samples Taken Lab. Nos. So. 75601 - 75693 76183 - 76278 77002 - 77023

Moisture Density Samples Lab. Nos. So. 75220 - 75223 76010 - 76022

Note: Figures beside borings indicate water content in per cent. Note: Figures in parentheses indicate number of blows for "Standard Penetration Test."

Soil profile data table for Station 703+50 to 793+75, showing depth, soil class, and test results.

Soil profile data table for Station 754+00 to 793+75, showing depth, soil class, and test results.

Soil profile data table for Station 798+50 to 871+50, showing depth, soil class, and test results.

Soil profile data table for Station 871+50 to 914+00, showing depth, soil class, and test results.