



MISCELLANEOUS DETAILS

- ①- ITEM SPECIAL- 3/4" OPEN GRADED ASPHALT CONCRETE FRICTION COURSE, RUBBERIZED
- ②- ITEM 846- 1 1/2" ASPHALT CONCRETE SURFACE COURSE, TYPE I, AC-20
- ③- ITEM 448- 1/2" MIN. ASPHALT CONCRETE INTERMEDIATE COURSE TYPE I, AC-20 (3/4" AVG.)

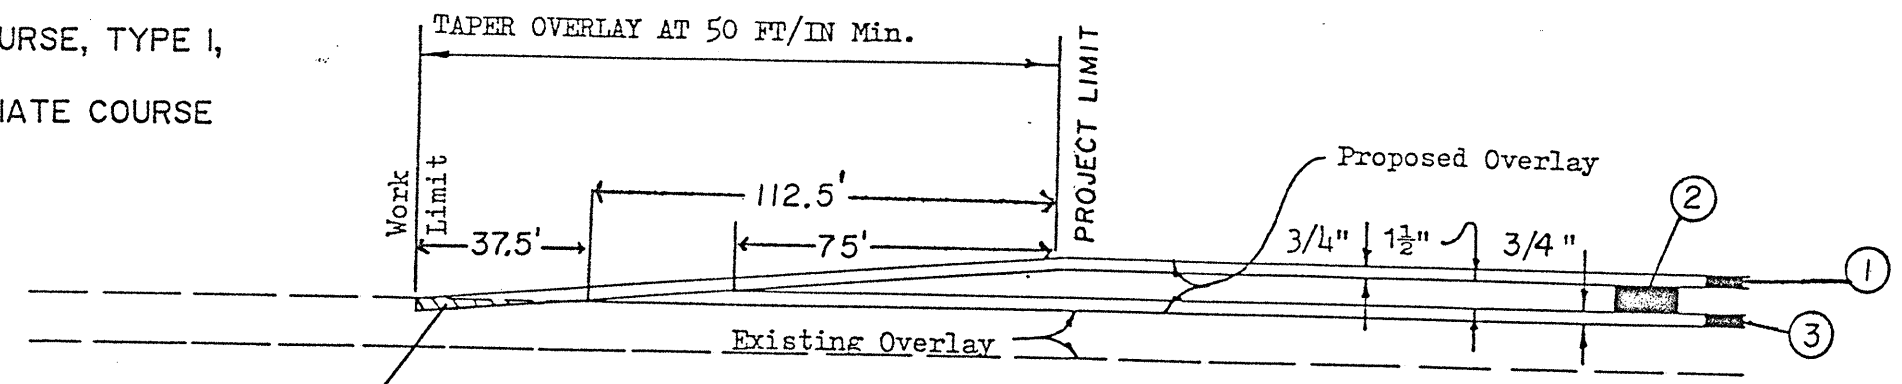

FEATHER DETAIL
(NO SCALE)


THE COST OF REMOVAL FOR BUTT JOINTS IS TO BE INCLUDED UNDER ITEM 202- WEARING COURSE REMOVED

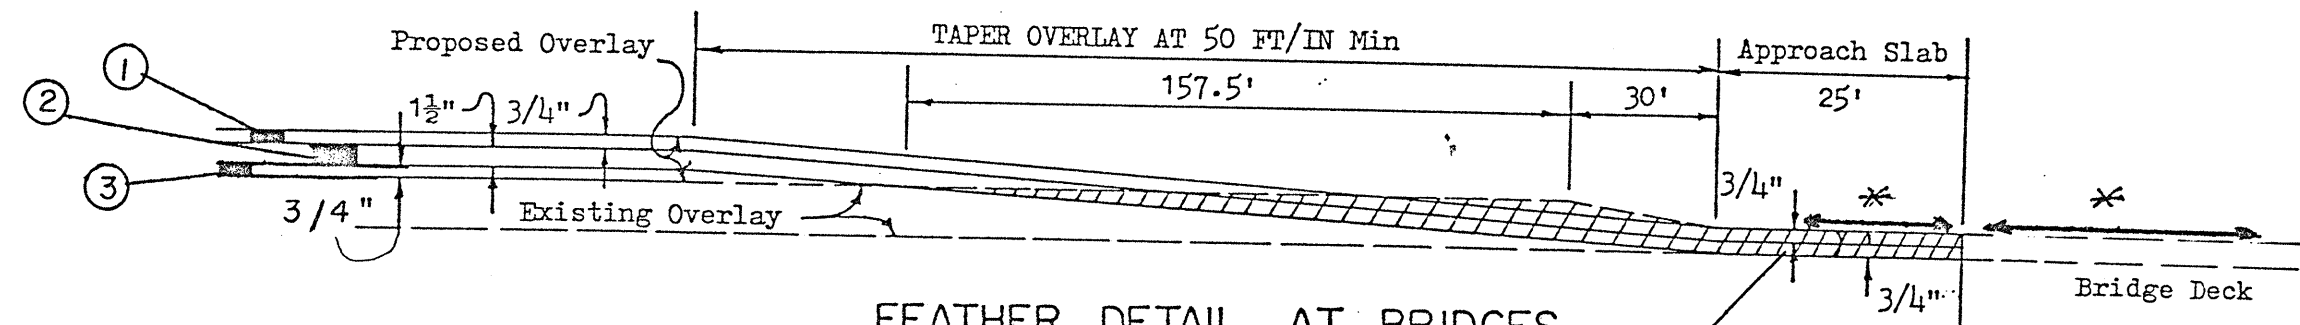

FEATHER DETAIL AT BRIDGES
(NO SCALE)

THE COST OF REMOVAL FOR BUTT JOINTS IS TO BE INCLUDED UNDER ITEM 202-WEARING COURSE REMOVED

- MATCH DECK GRADE

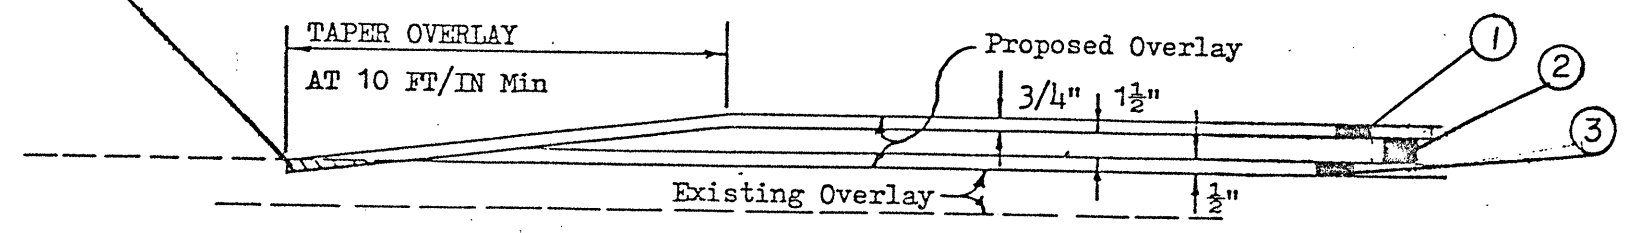

FEATHER DETAIL AT RAMPS
(NO SCALE)