


CROSSOVER DETAILS

LAKE COUNTY
LAK-90-21.51

49
81

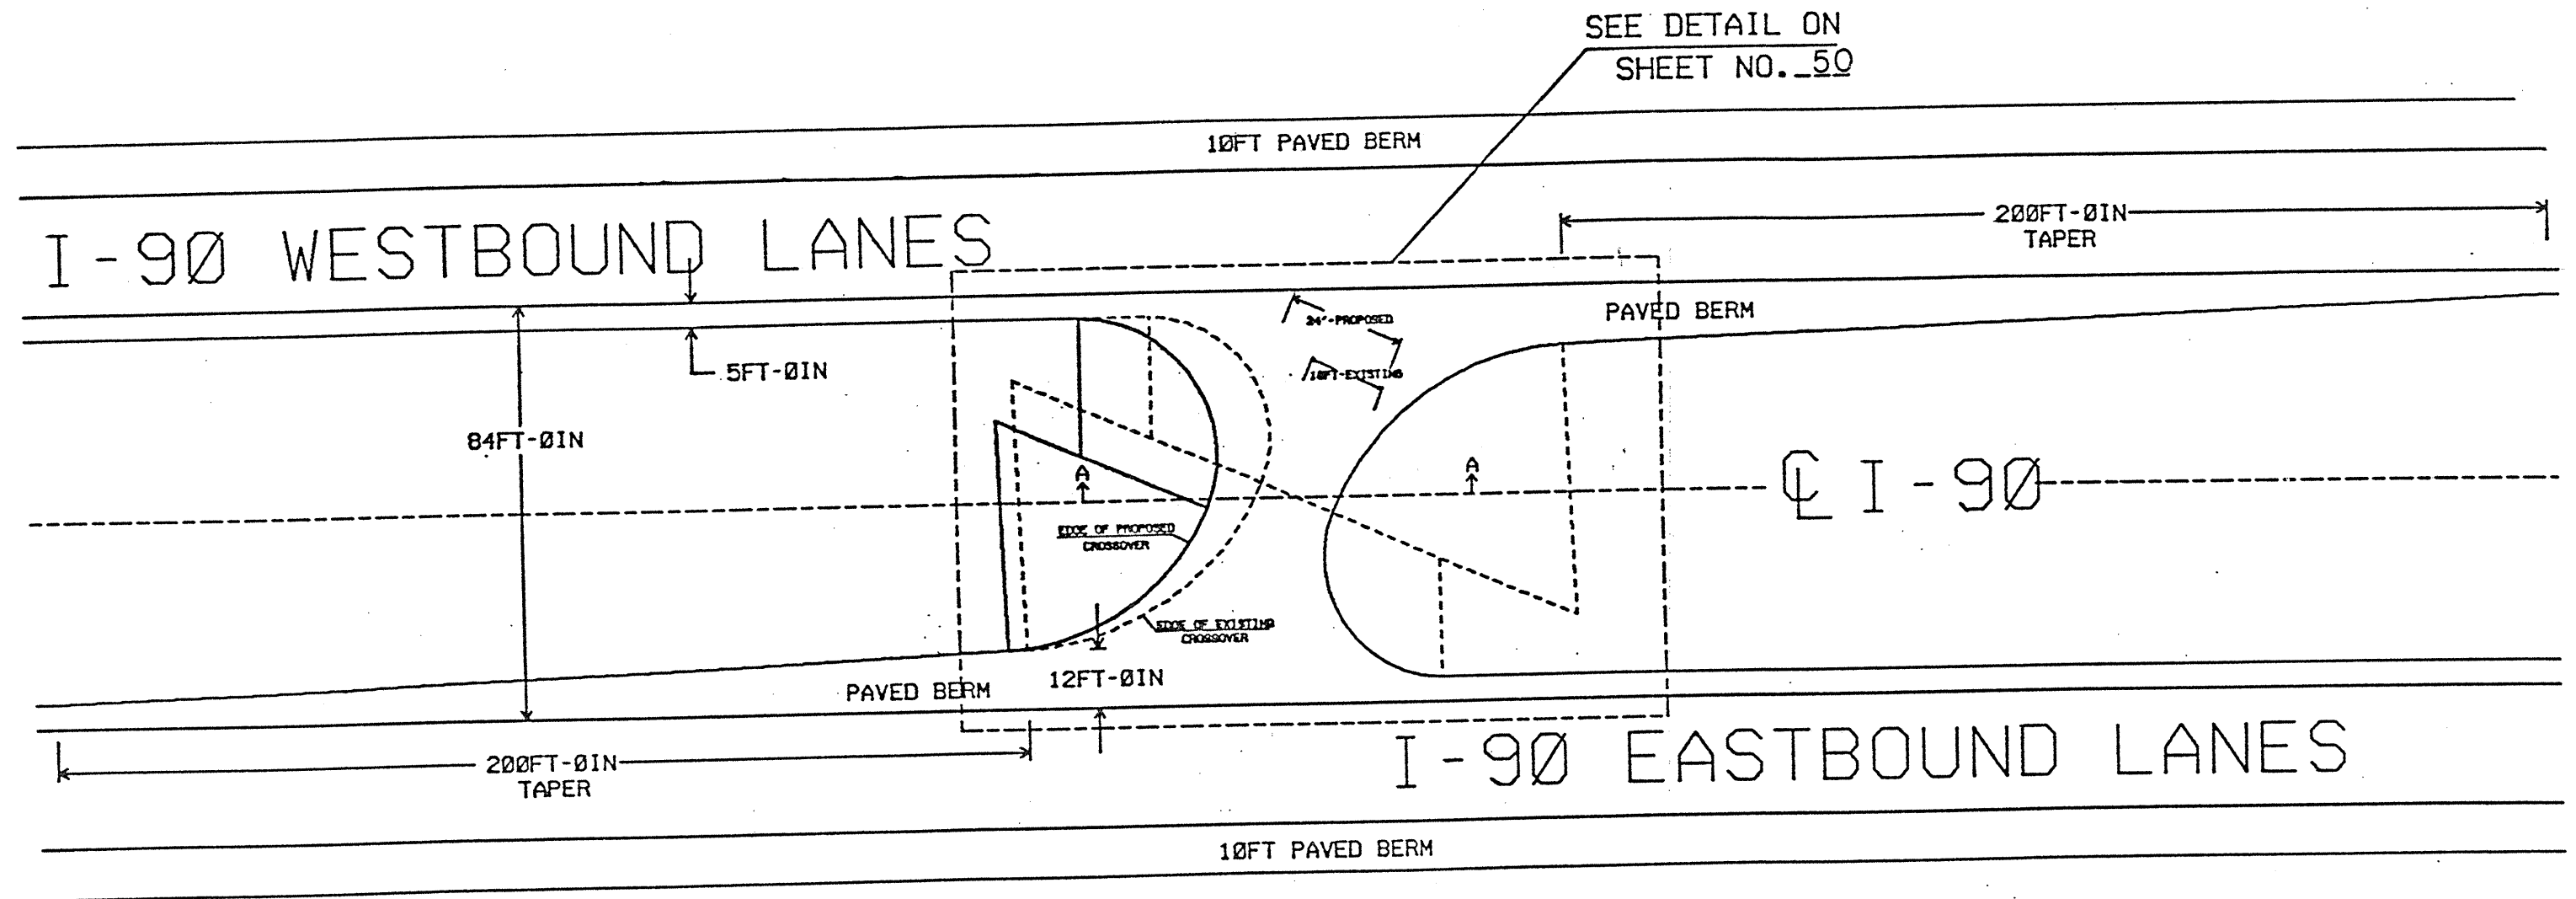

TYPICAL CROSSOVER WIDENING

SCALE IN INCHES 0 100 FT

STA. 851+28