


CROSSOVER DETAILS

LAKE COUNTY
LAK-90-21.51

50
81

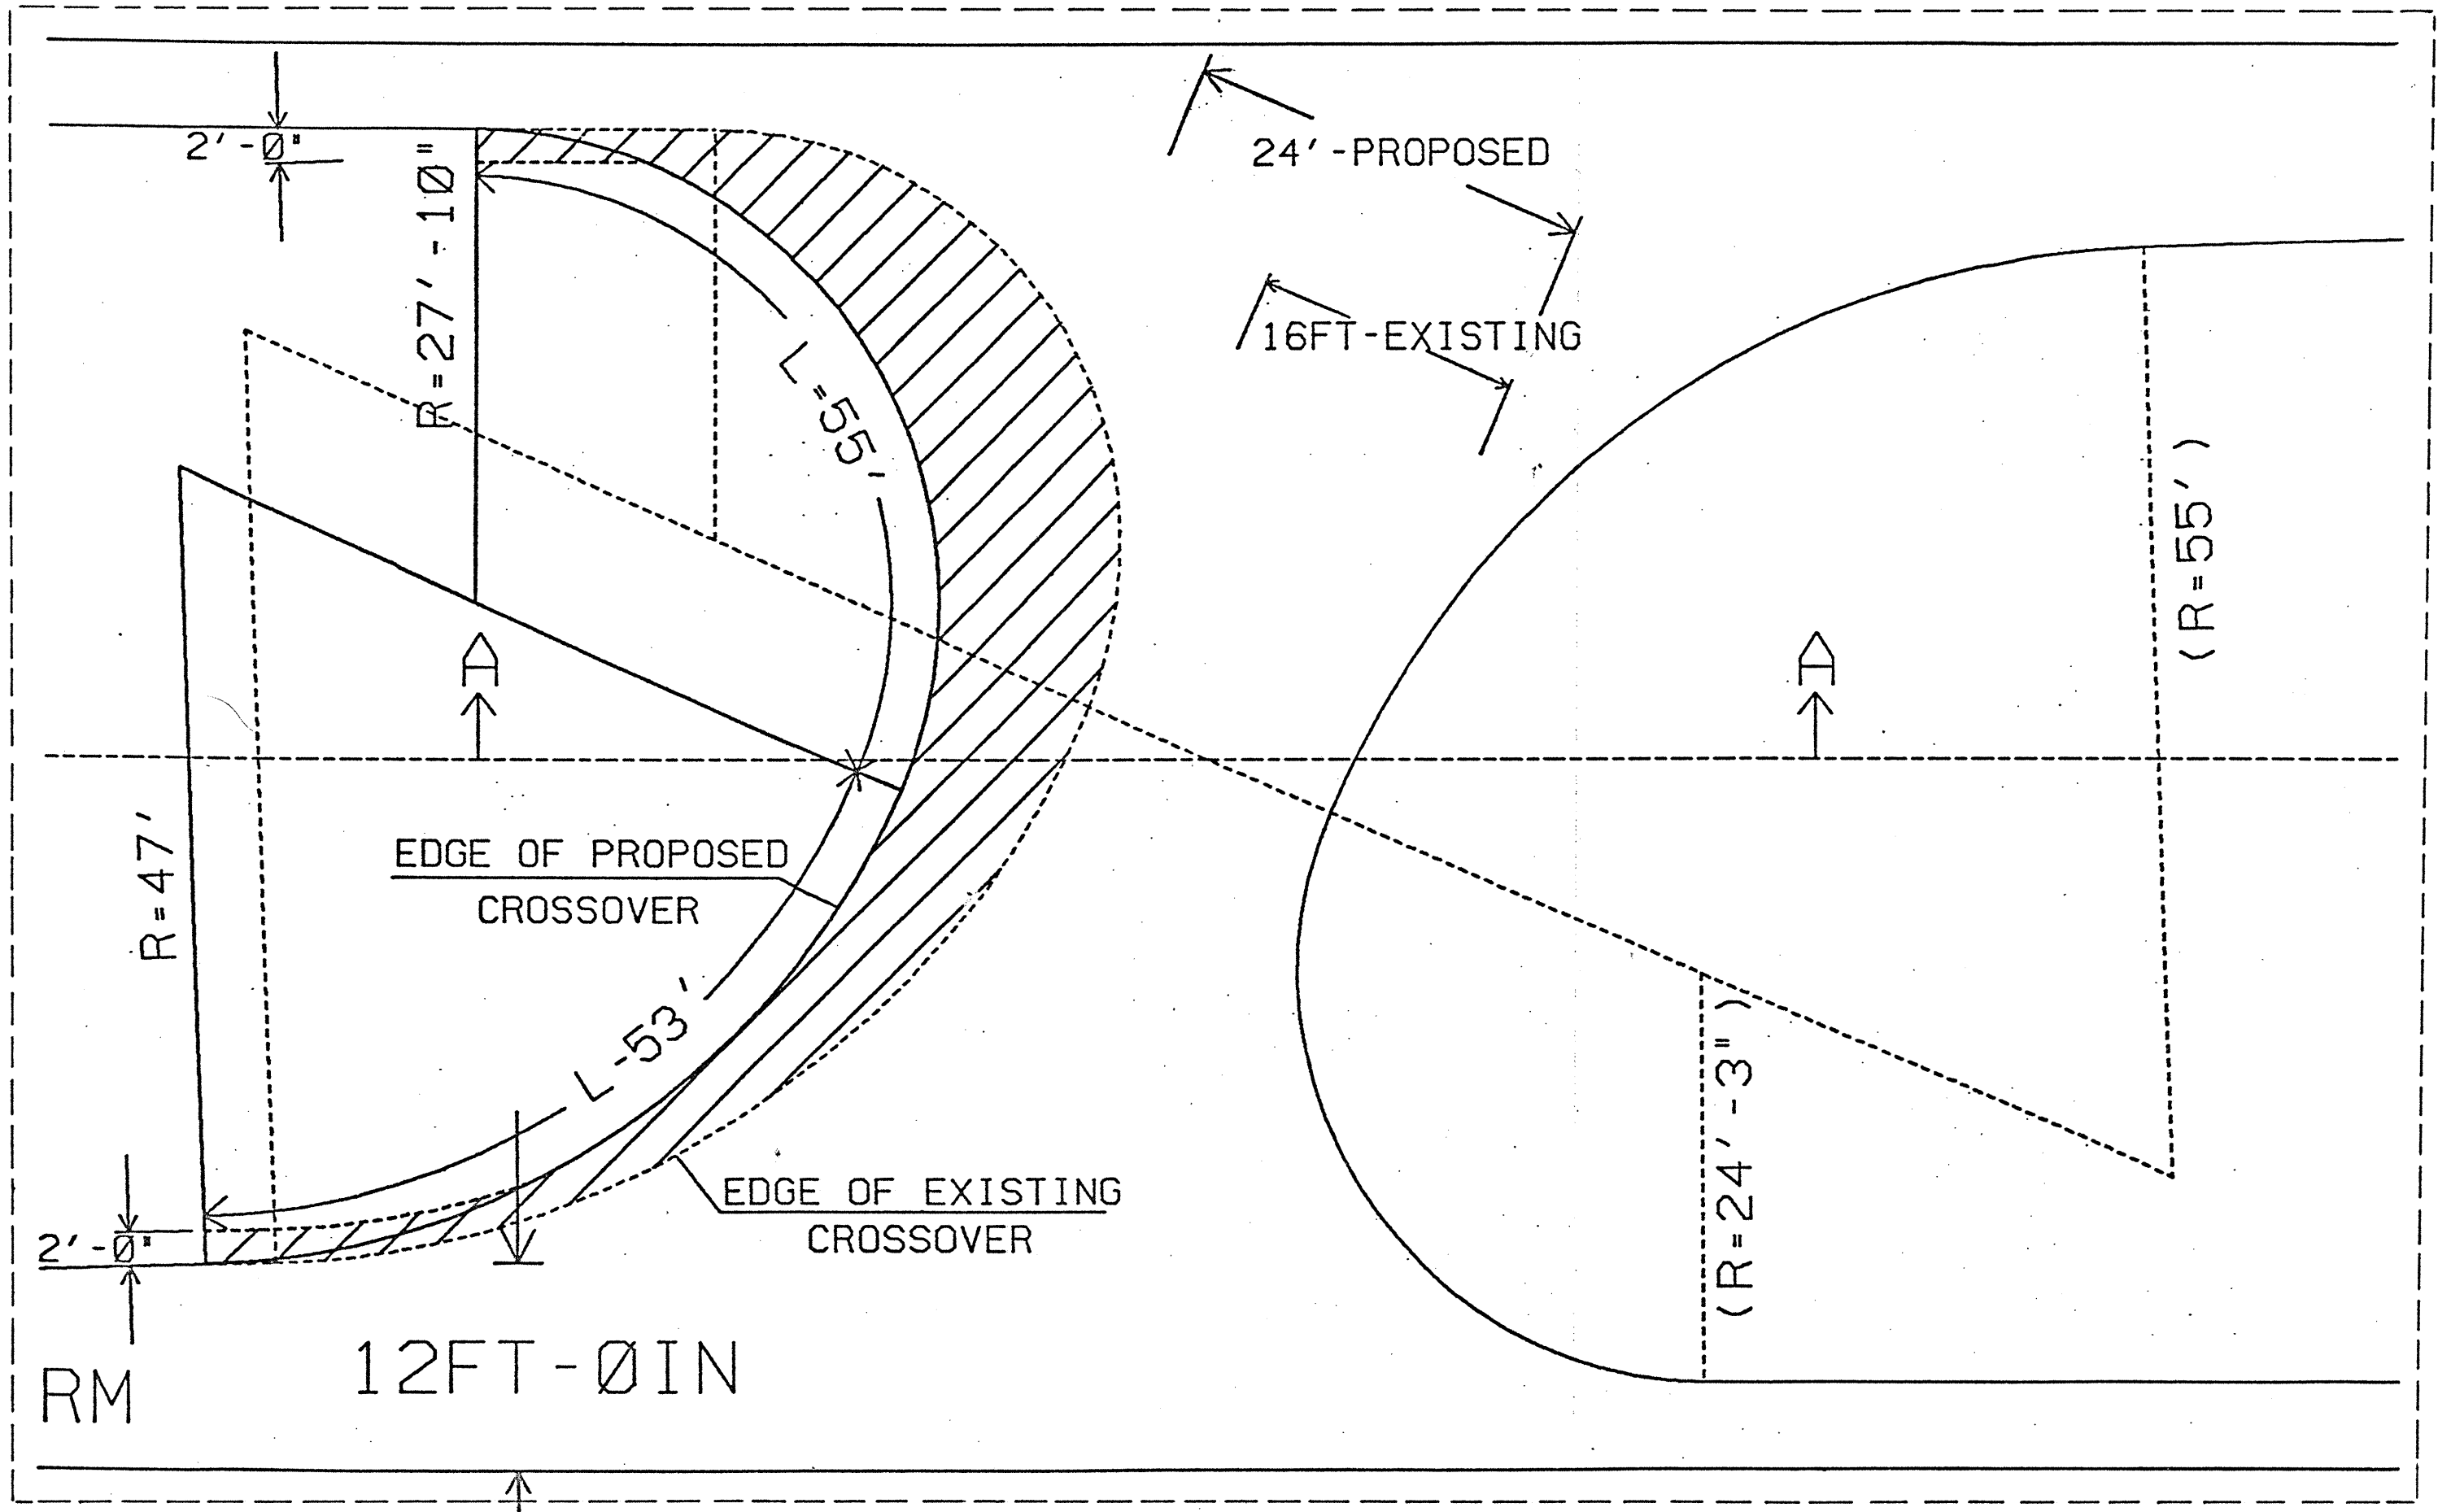

MISCELLANEOUS DETAILS