


FED. RD. DIVISION	STATE	PROJECT	FISCAL YEAR
2	OHIO		

51
81

LAKE COUNTY
LAK - 90 - 21.51

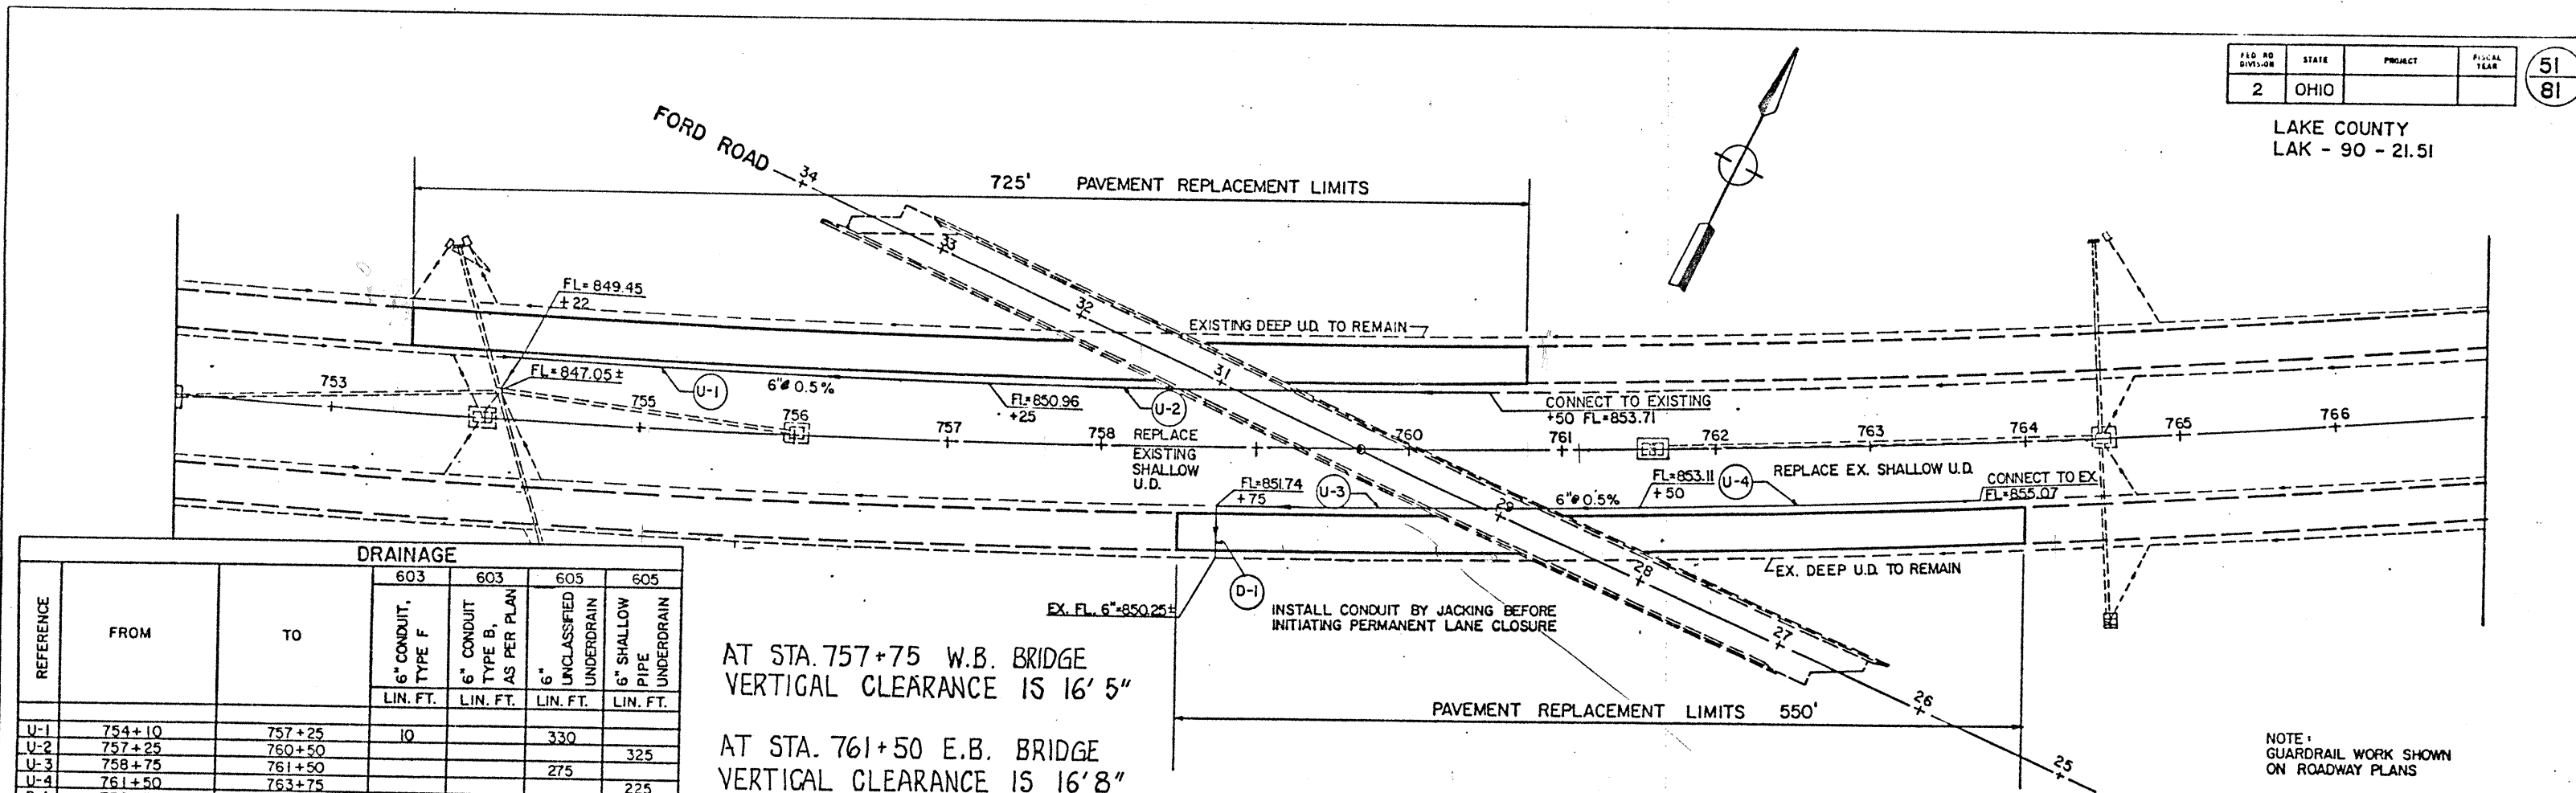

DRAINAGE					
REFERENCE	FROM	TO	603	603	605
			6" CONDUIT, TYPE F	6" CONDUIT TYPE B, AS PER PLAN	6" UNCLASSIFIED UNDERDRAIN
			LIN. FT.	LIN. FT.	LIN. FT.
D-1	758+75	758+75		34	225
TOTALS			10	34	550

AT STA. 757+75 W.B. BRIDGE
VERTICAL CLEARANCE IS 16' 5"

AT STA. 761+50 E.B. BRIDGE
VERTICAL CLEARANCE IS 16' 8"

NOTE: GUARDRAIL WORK SHOWN ON ROADWAY PLANS

