


| END AREA | VOLUME |      | SEEDING |      |
|----------|--------|------|---------|------|
|          | CUT    | FILL | CUT     | FILL |
| 140      | 0      |      |         |      |
| 483      |        |      |         |      |
| 21       | 0      |      |         |      |
| 354      |        |      |         |      |
| 70       | 0      |      |         |      |
| 219      |        |      |         |      |
| 48       | 0      |      |         |      |
| 14       |        |      |         |      |
| 34       | 0      |      |         |      |
| 149      | 0      |      |         |      |

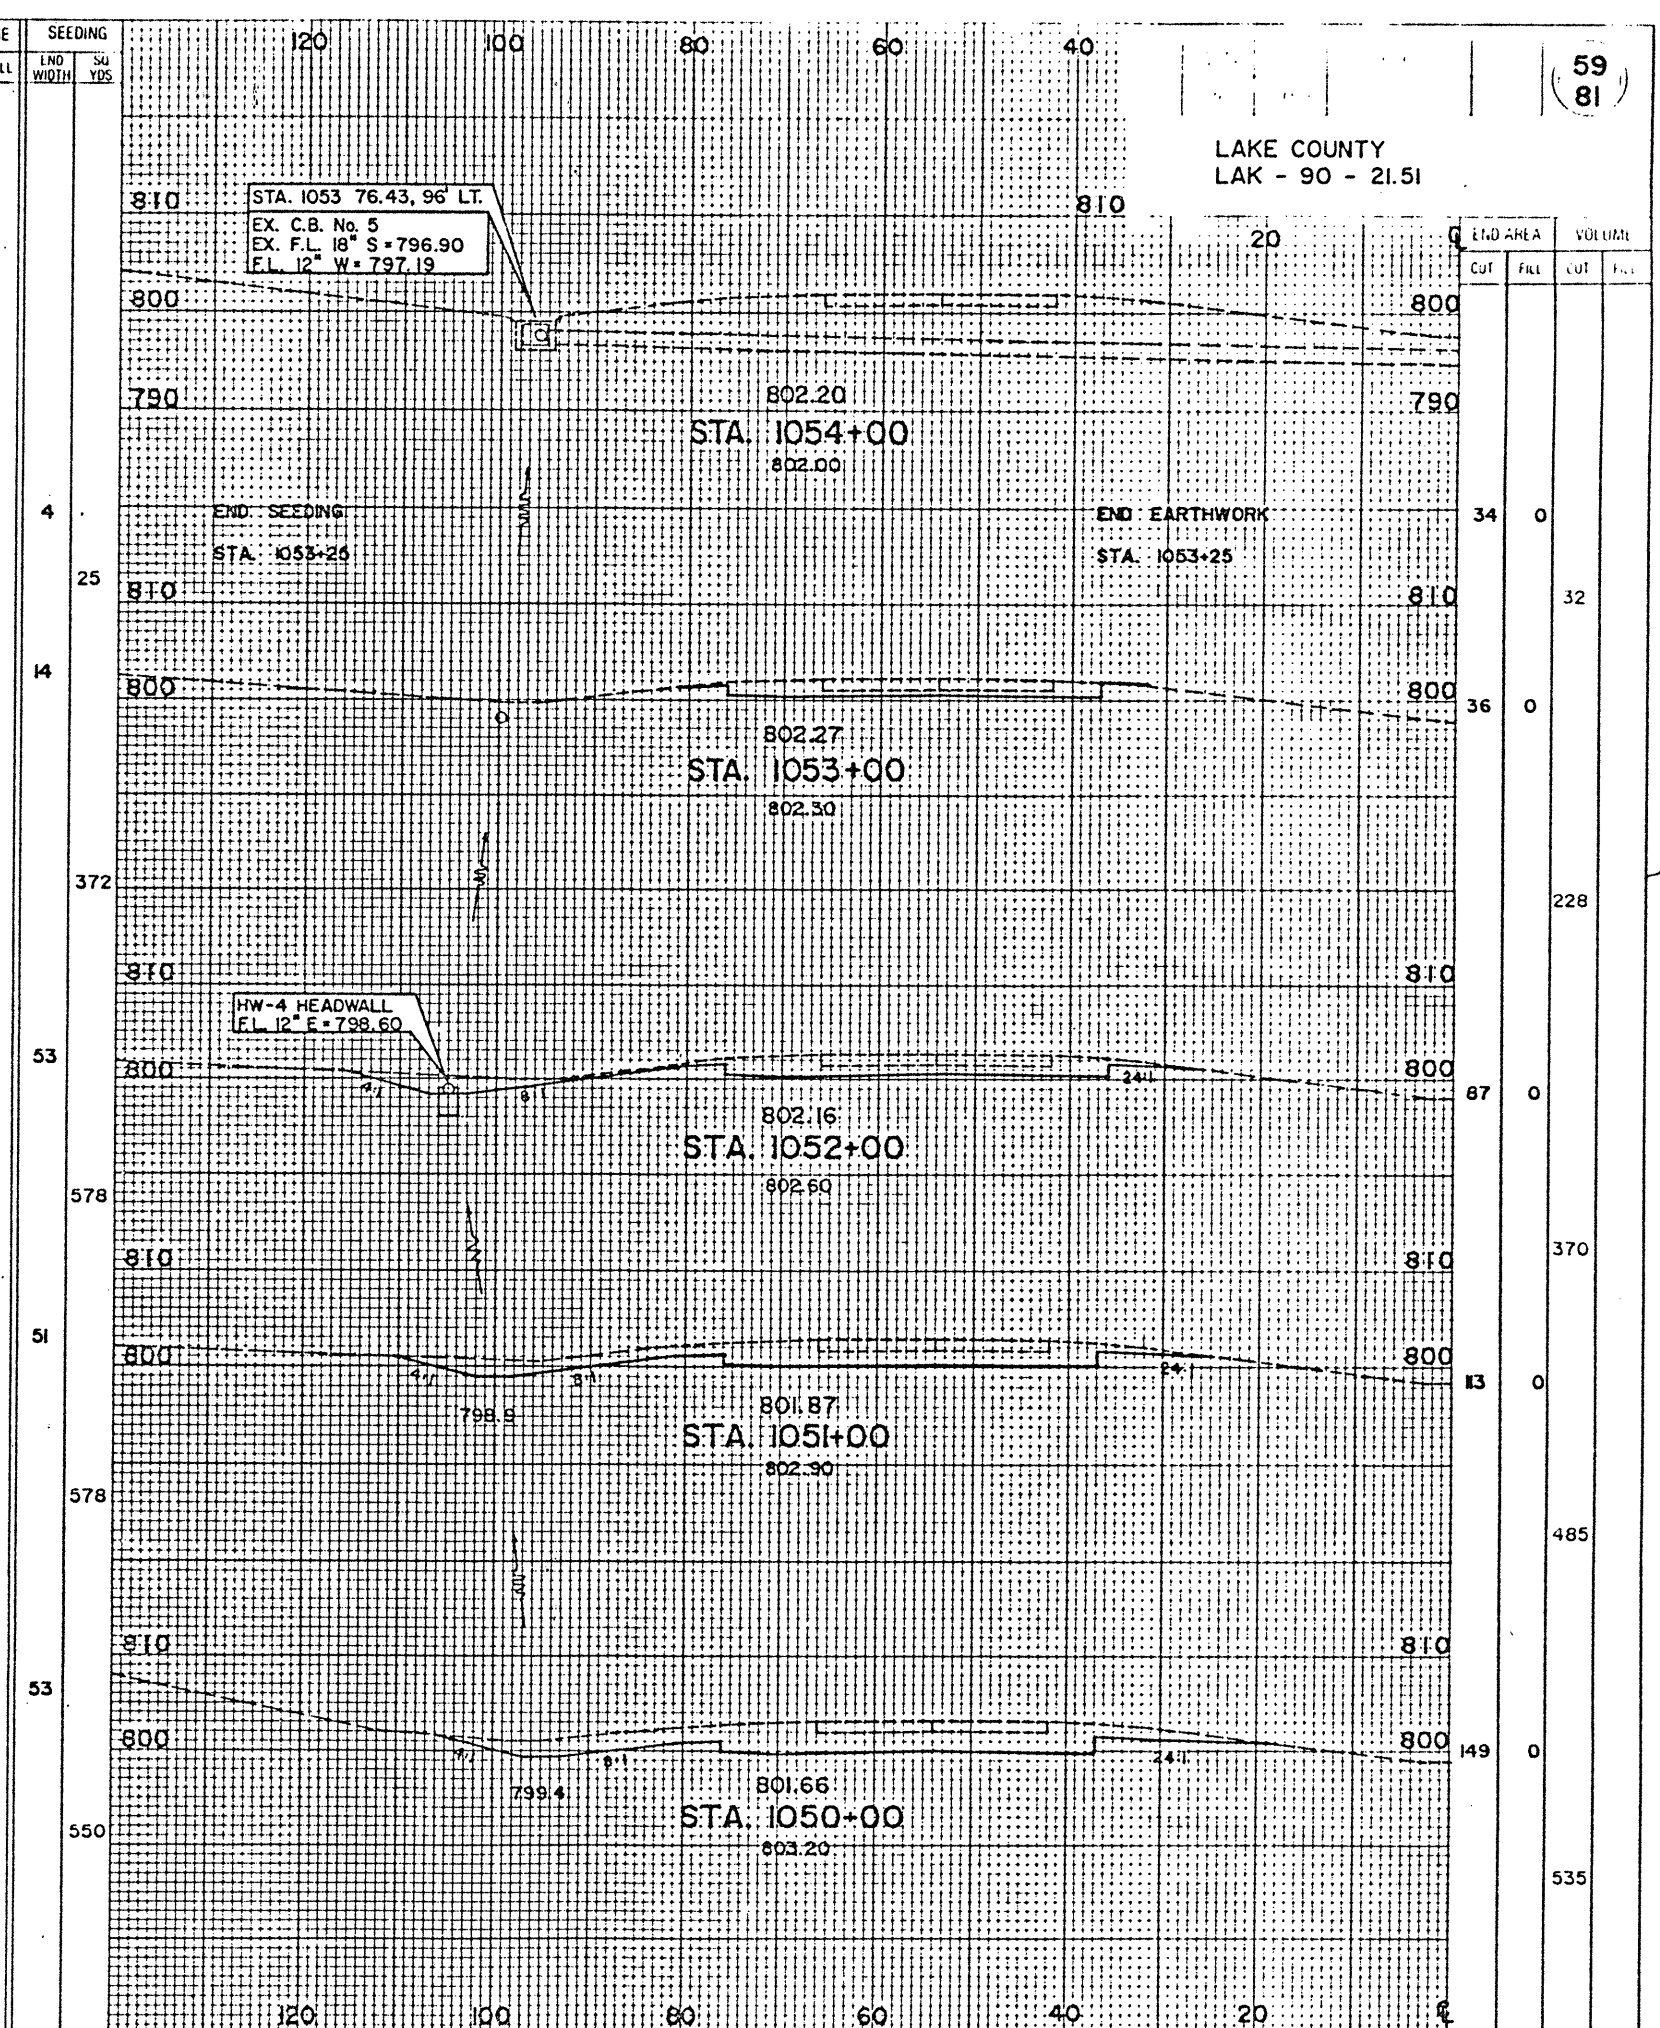

| END AREA | VOLUME |      | SEEDING |      |
|----------|--------|------|---------|------|
|          | CUT    | FILL | CUT     | FILL |
| 34       | 0      |      |         |      |
| 32       |        |      |         |      |
| 36       | 0      |      |         |      |
| 228      |        |      |         |      |
| 87       | 0      |      |         |      |
| 370      |        |      |         |      |
| 13       | 0      |      |         |      |
| 485      |        |      |         |      |
| 149      | 0      |      |         |      |
| 535      |        |      |         |      |

LAKE COUNTY  
LAK - 90 - 21.51

59  
81

I-90 WESTBOUND - STA. 1045+00 TO STA. 1054+00