



280 260 240 220 200 180 160 140 120 100 80 60 40


LAKE COUNTY
LAK-1-22.43

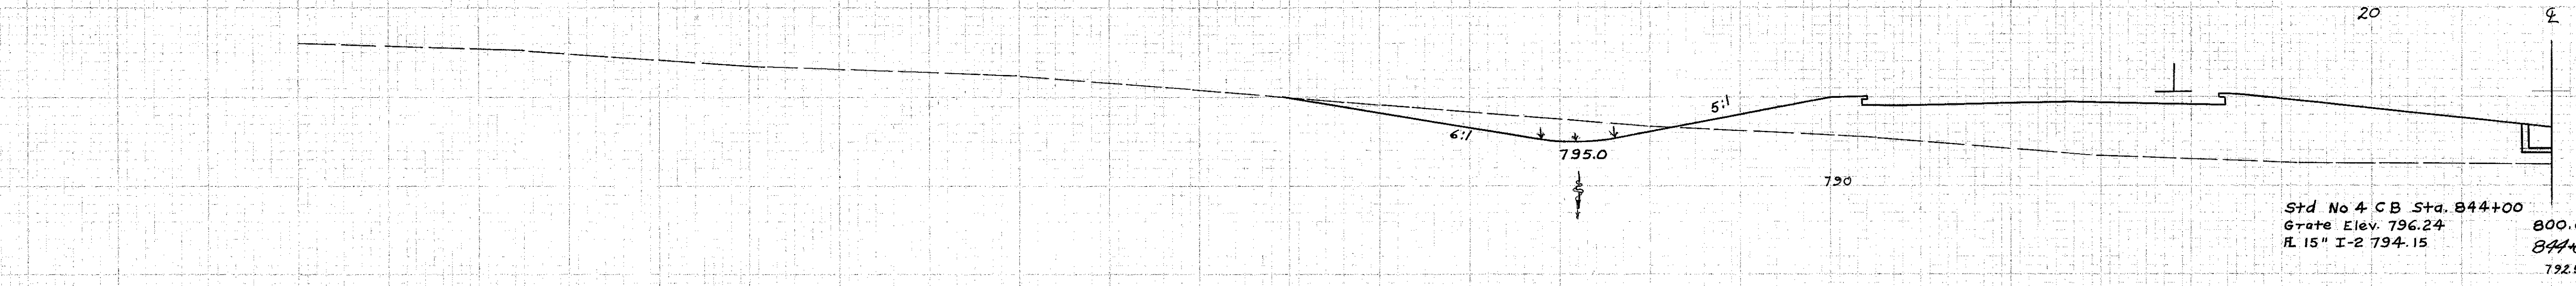


END AREA		CU. YDS.	
Cut	Fill	Cut	Fill
156	989		

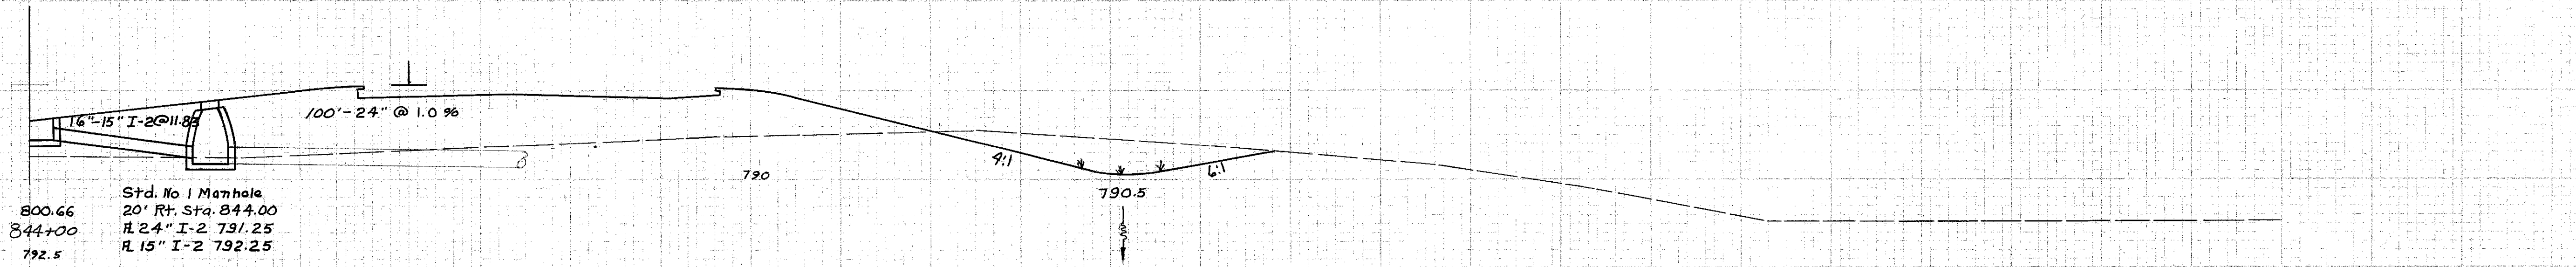

		193	2538
--	--	-----	------

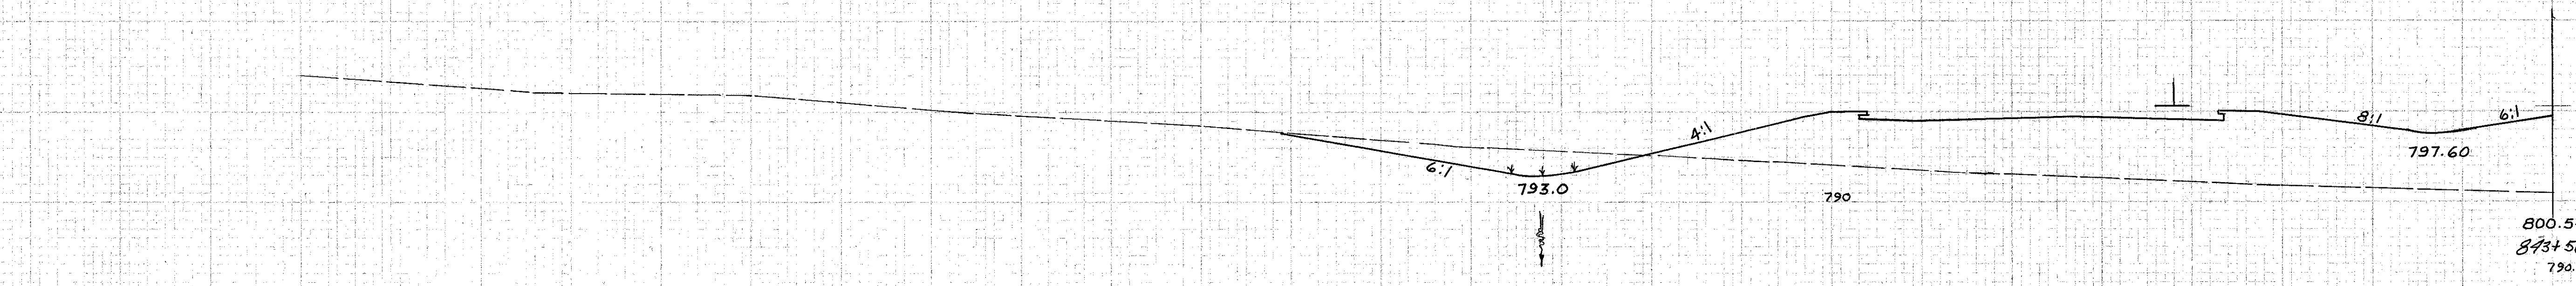

52	1752		
----	------	--	--

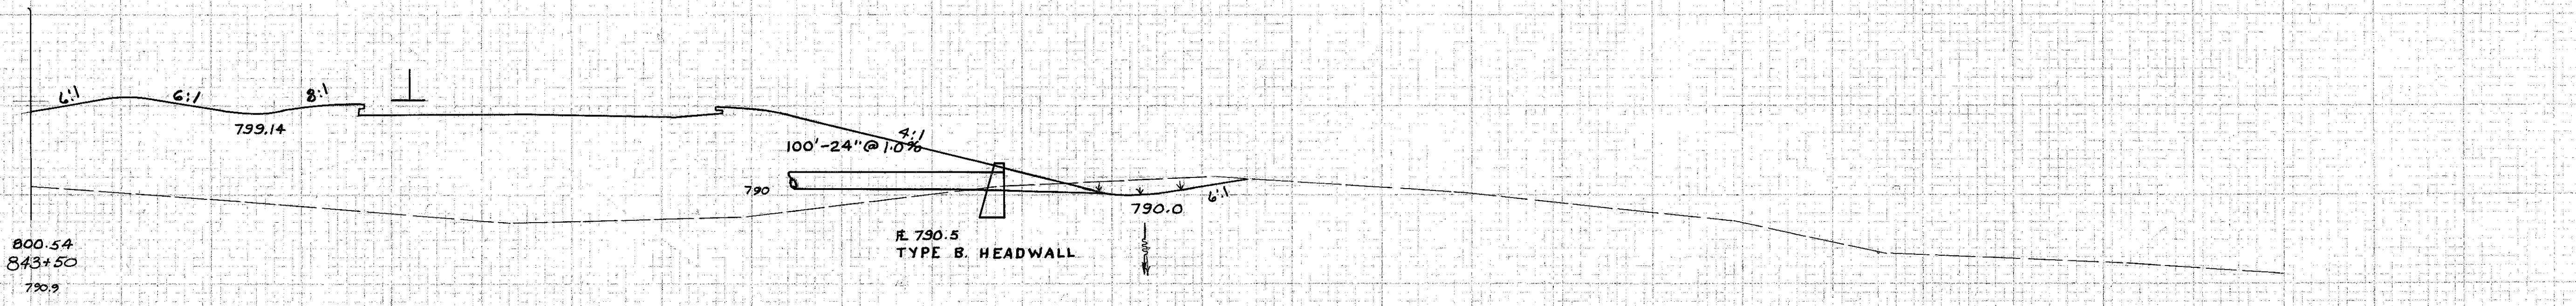

88	3006		
----	------	--	--

280 260 240 220 200 180 160 140 120 100 80 60 40 20 280

Sta. 843+00 42 1494

Sta. 843+50 to 844+00

6-20-28
Plotted by
E.C.
-H.T.H.