


LAKE COUNTY
LAK-1-22.43

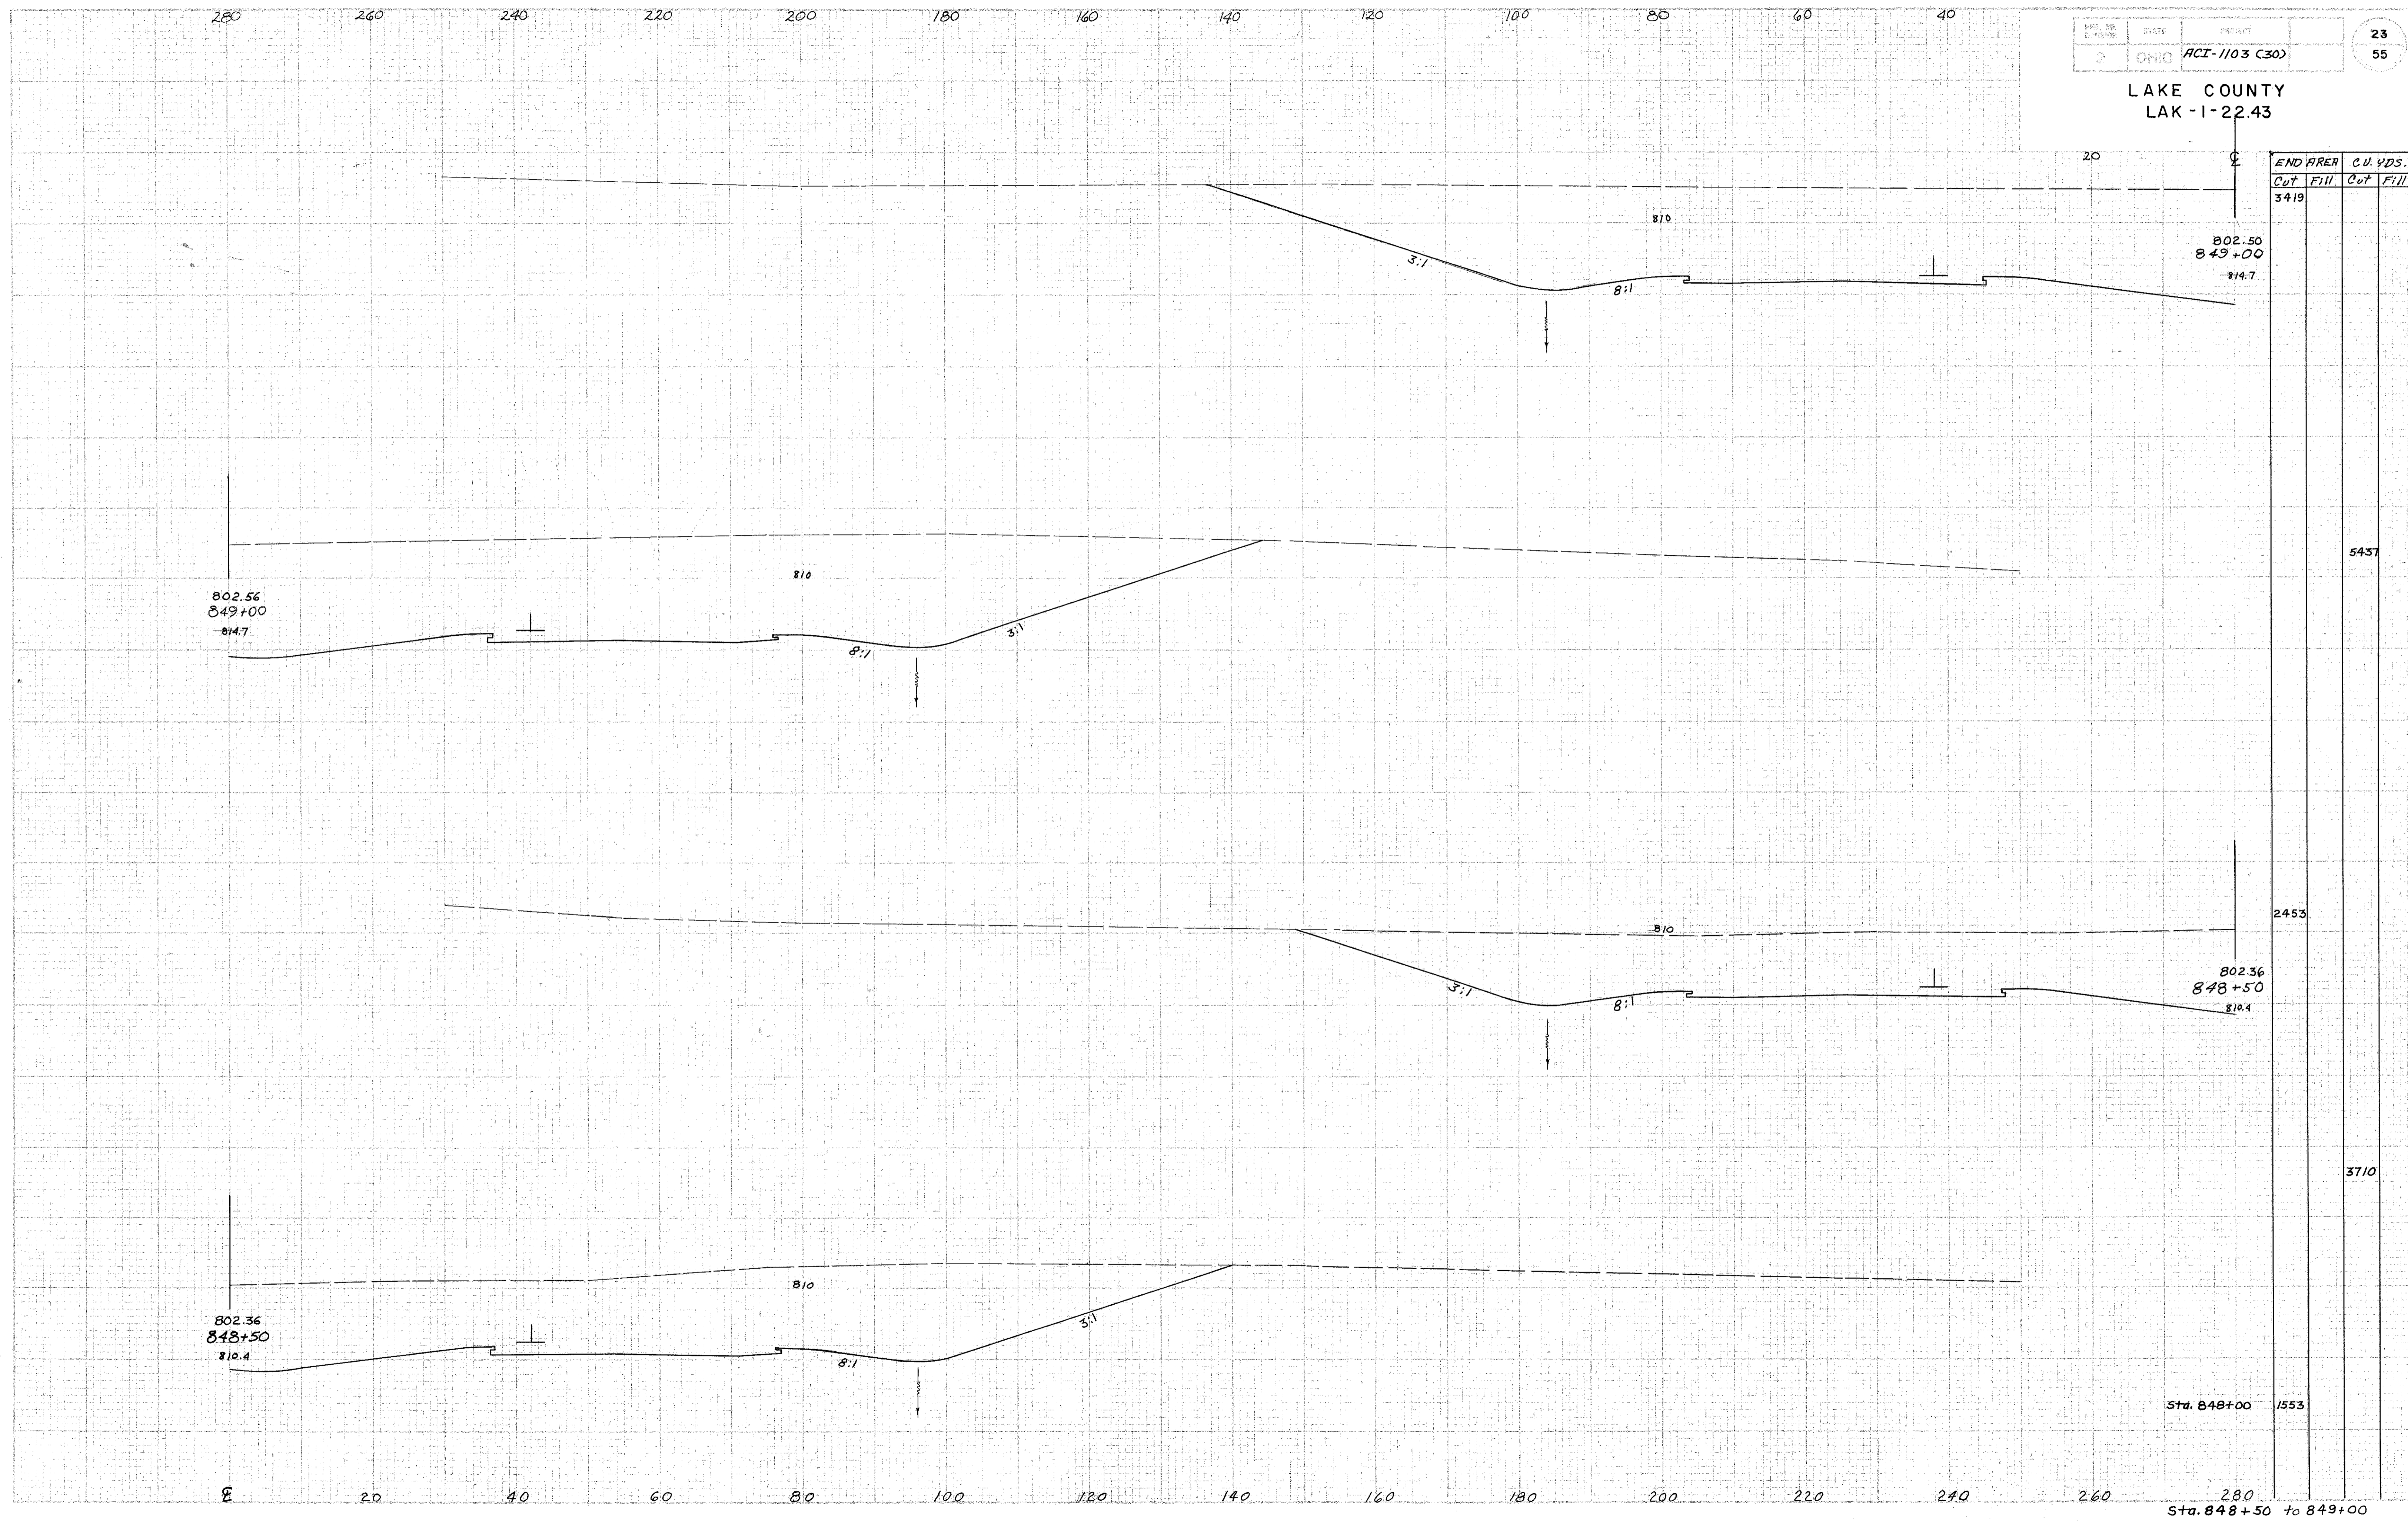

END AREA	CU. YDS.	
	Cut	Fill
3419		
802.50 849+00 814.7		
5437		
2453		
802.36 848+50 810.4		
3710		
1553		
Sta. 848+00		
Sta. 848+50 to 849+00		

6-23-58
Plotted by
E.C.C.
A.R.S.