


280 260 240 220 200 180 160 140 120 100 80 60 40

PROJECT	ACI-1103 (30)
STATE	OHIO
DISTRICT	2

24  
55

LAKE COUNTY  
LAK-1-22.43

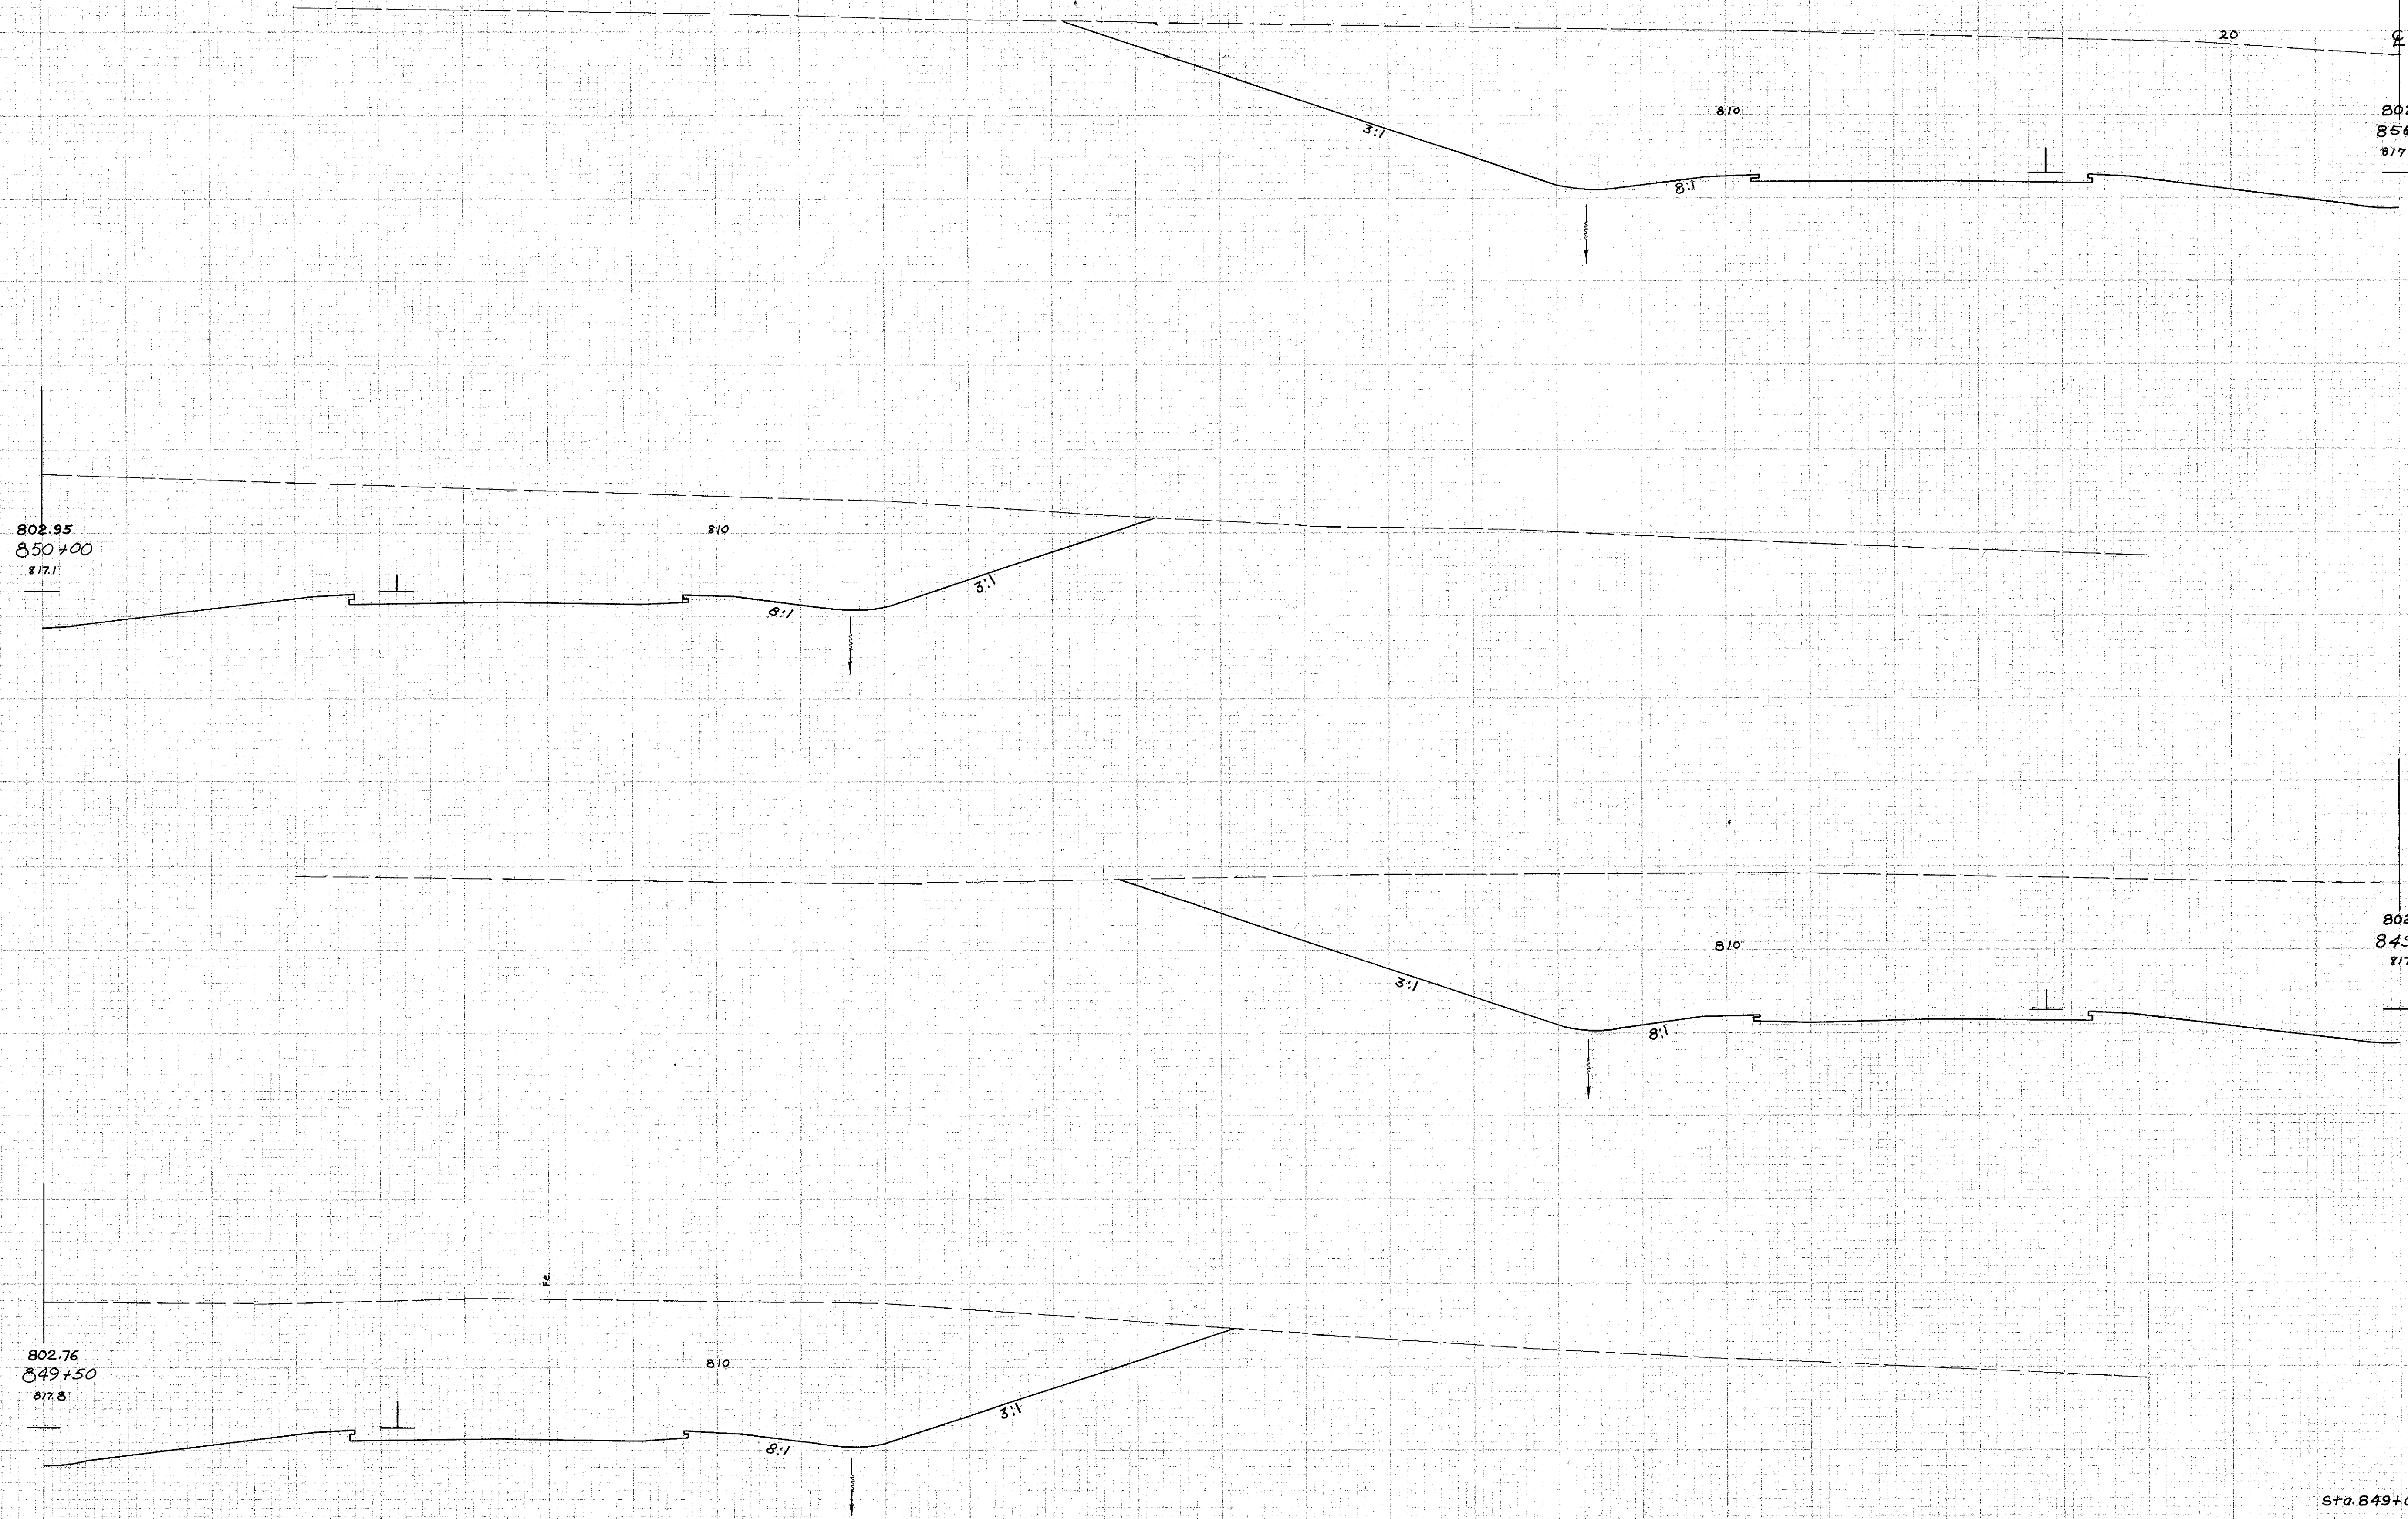

END AREA	CU. YDS.	
	Cut	Fill
3907		
7157		
4020		
6888		
3419		

802.95  
850+00  
817.1

802.95  
850+00  
817.1

802.76  
849+50  
817.8

Sta. 849+00

Sta. 849+50 to 850+00

6-23-58  
Plotted by  
E.E.C.  
V.F.F.