


280 260 240 220 200 180 160 140 120 100 80 60 40

LAKE COUNTY  
LAK-1-22.43

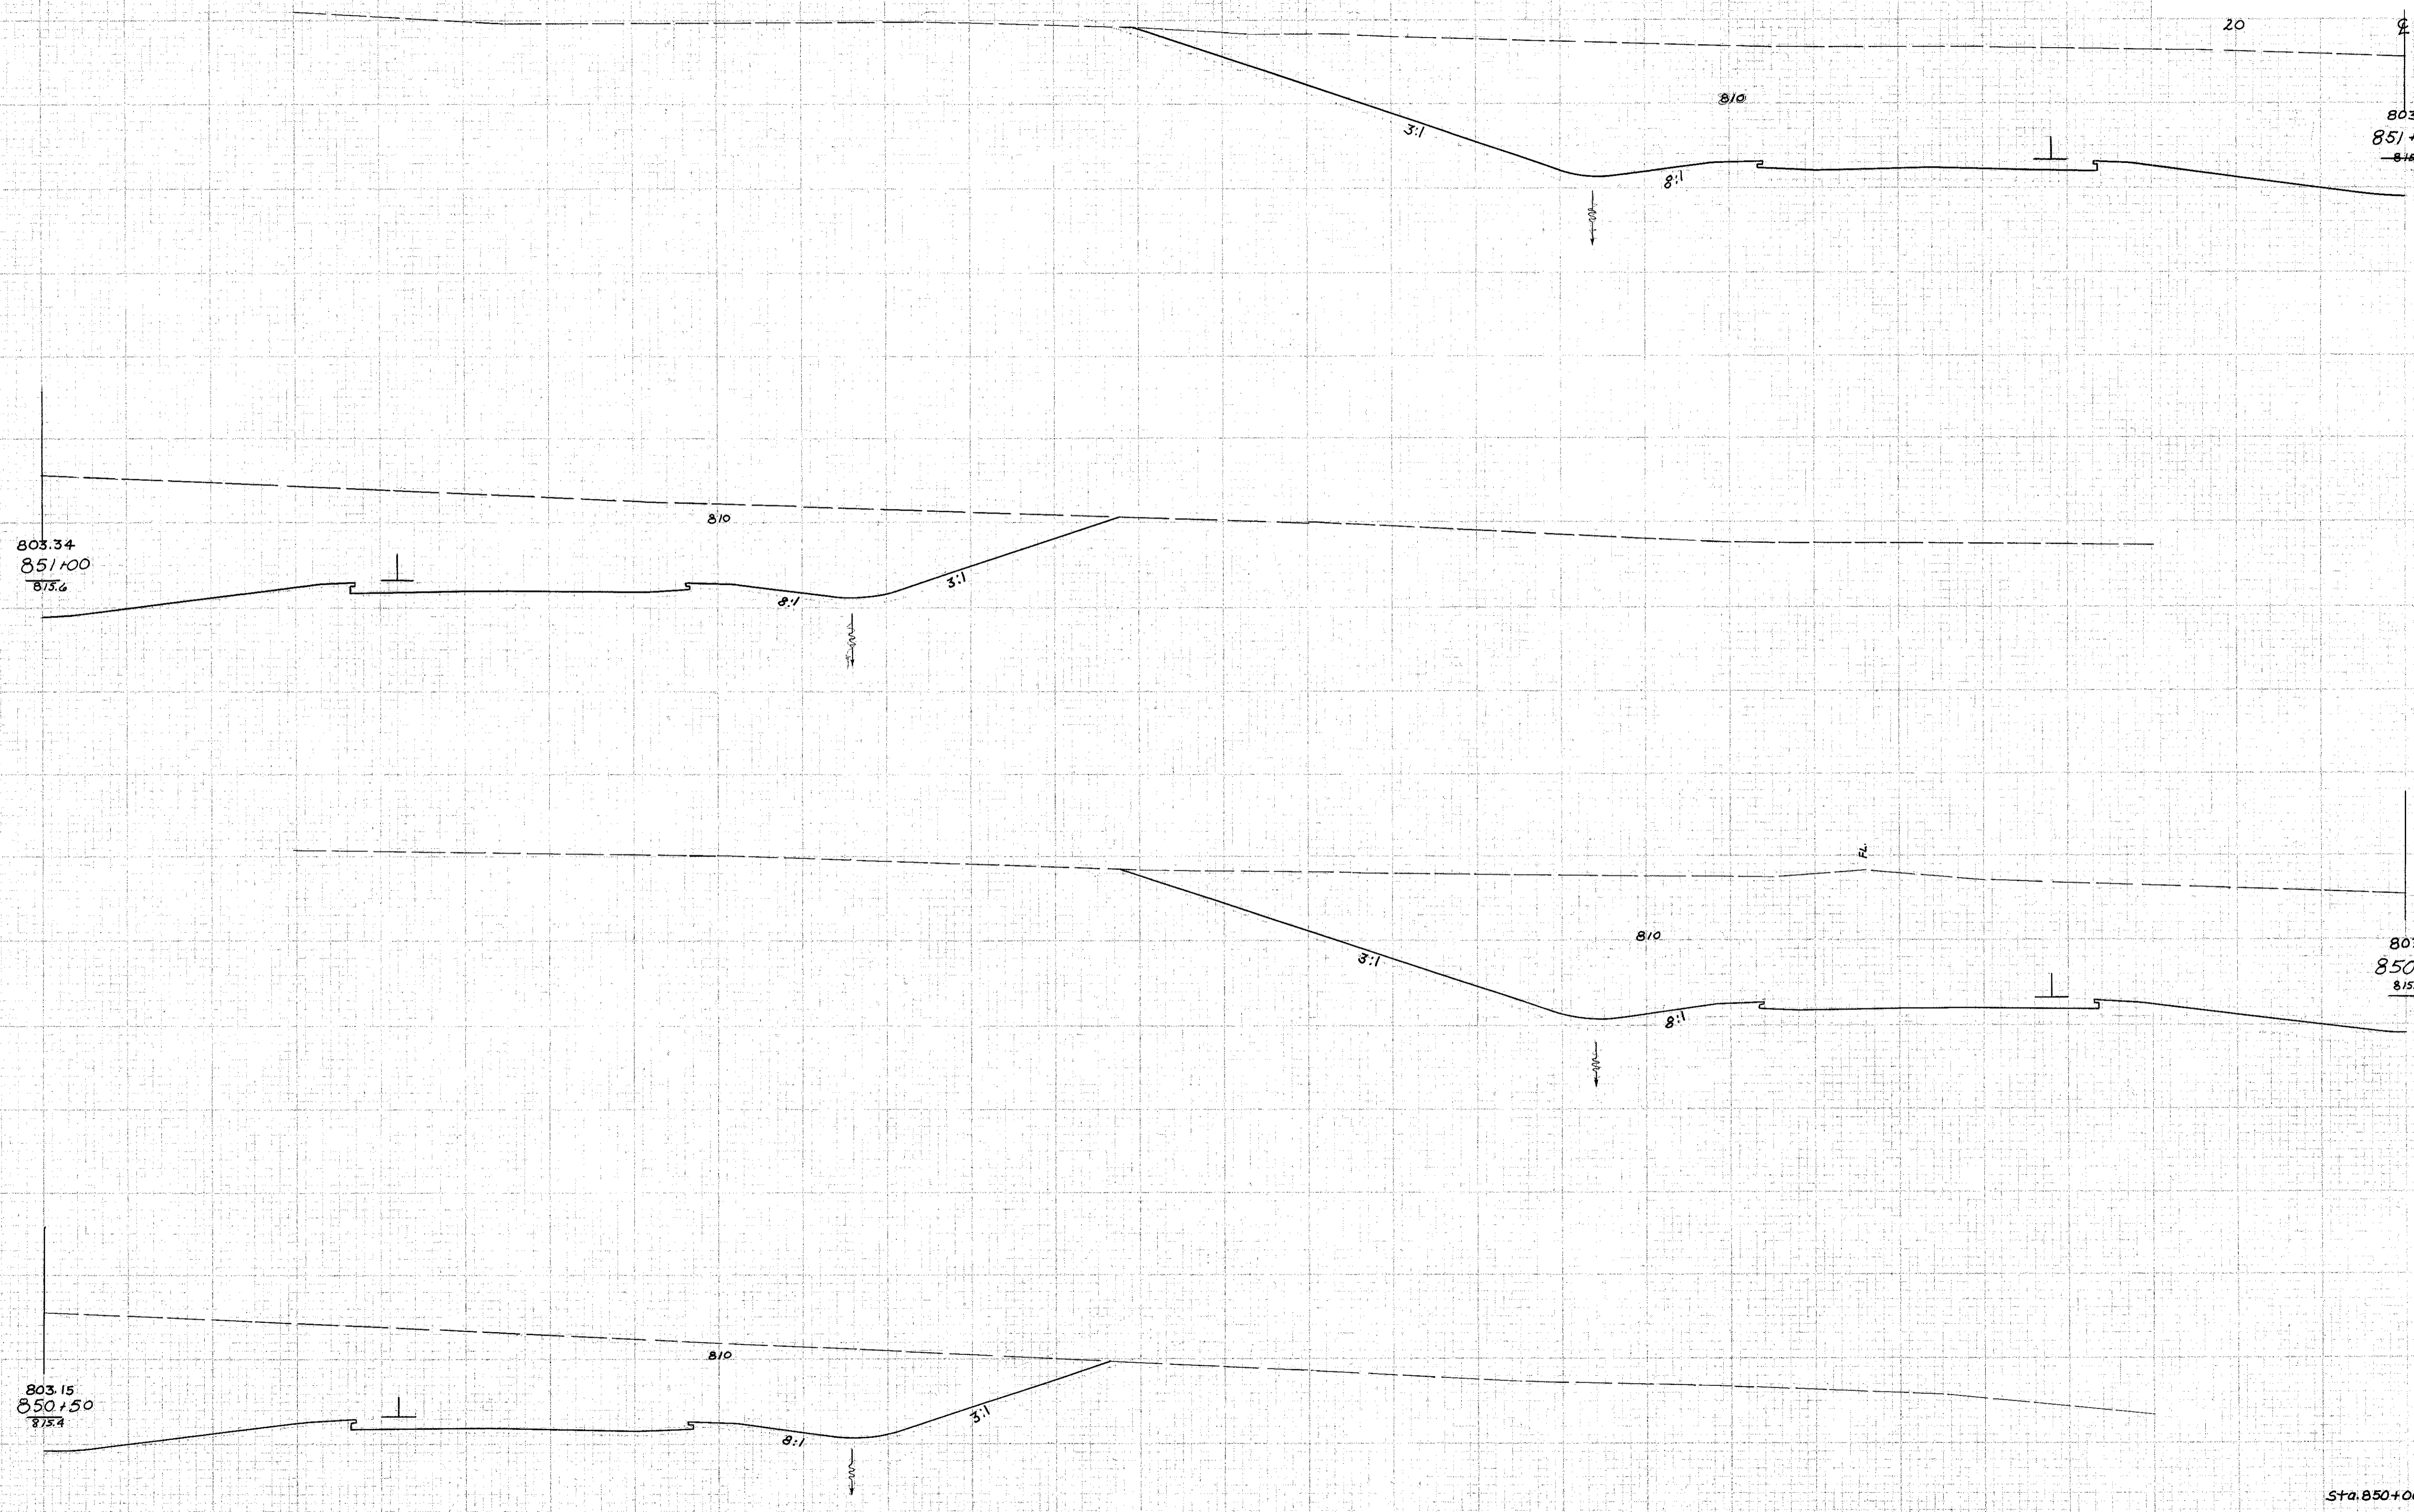

END AREA	C.V. YDS.	
	Cut	Fill
3046		
803.34 851+00 816.6		
5749		
3162		
803.15 851+50 815.4		
6362		
Sta. 850+00	3709	

6-23-58  
Plotted by  
E.E.C.