


280 260 240 220 200 180 160 140 120 100 80 60 40

2	OHIO	PCI-1103 (30)
---	------	---------------

29  
55

LAKE COUNTY  
LAK-1-22.43

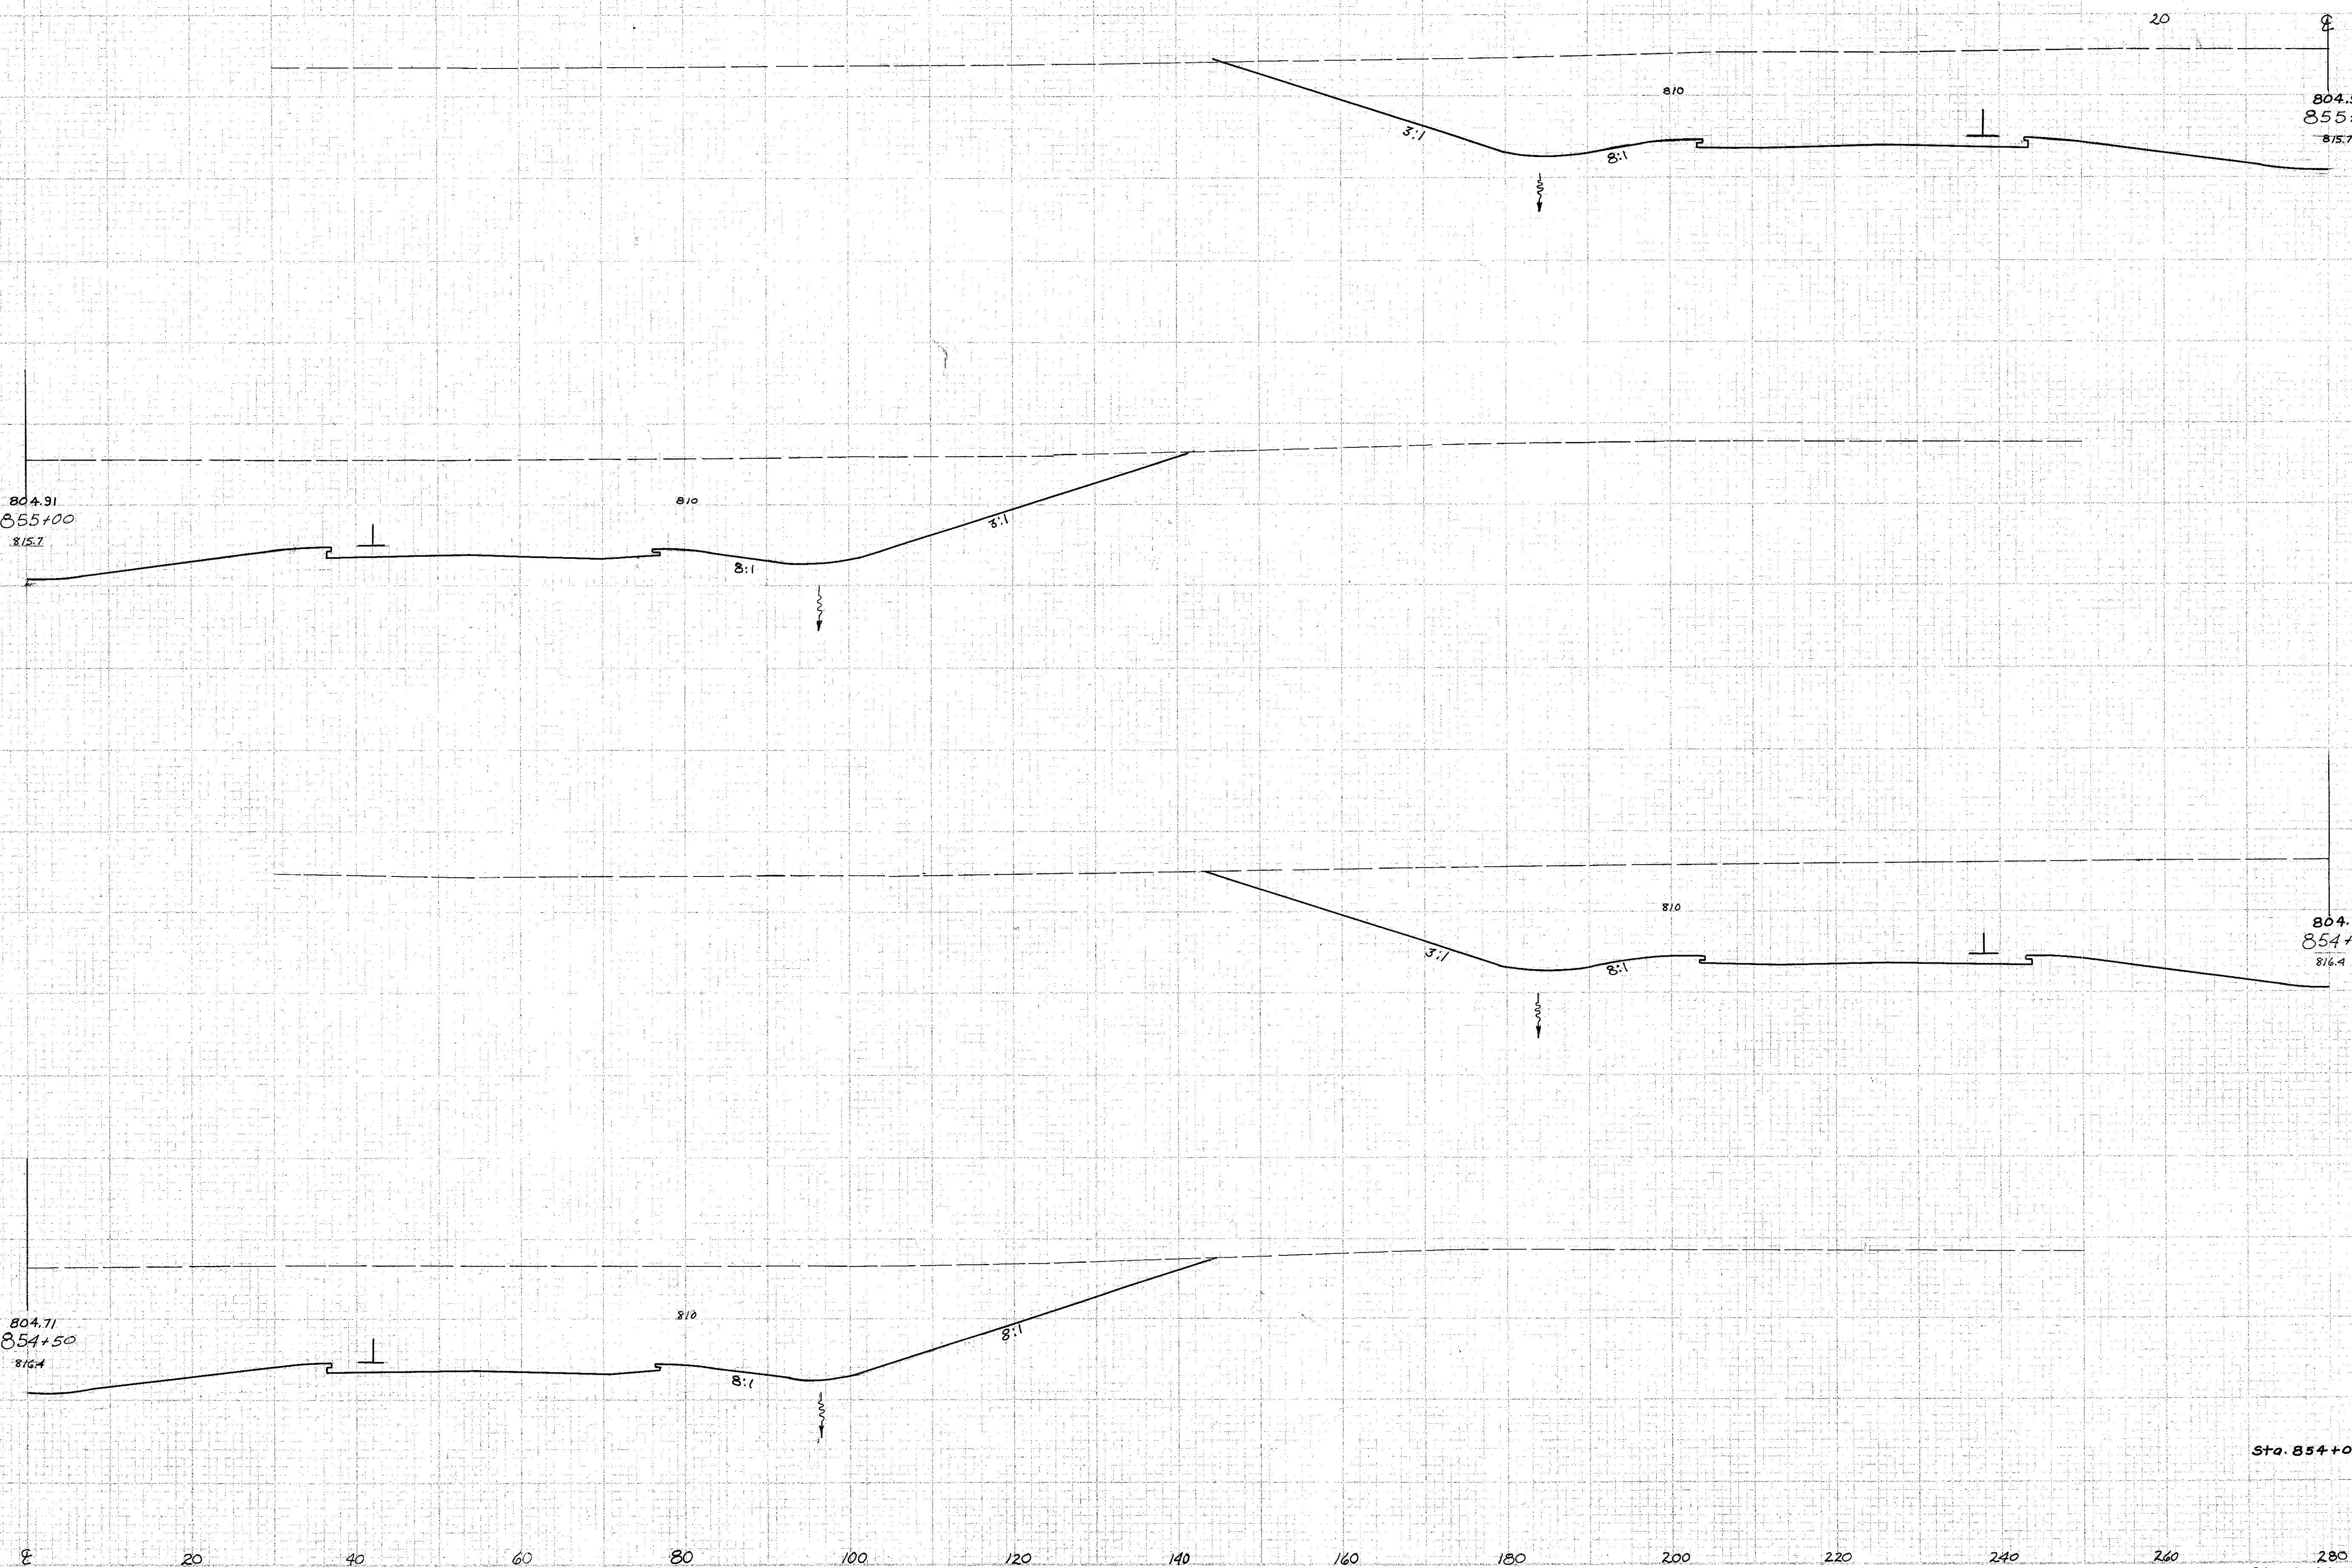

END AREA	CU. YDS.	
CUT	FILL	FILL
2941		
		5672
3184		
		6114
3419		
		3419
		Sta. 854+00 to 855+00

6-23-58  
Plotted by  
E.C.C.  
V.H.L.