
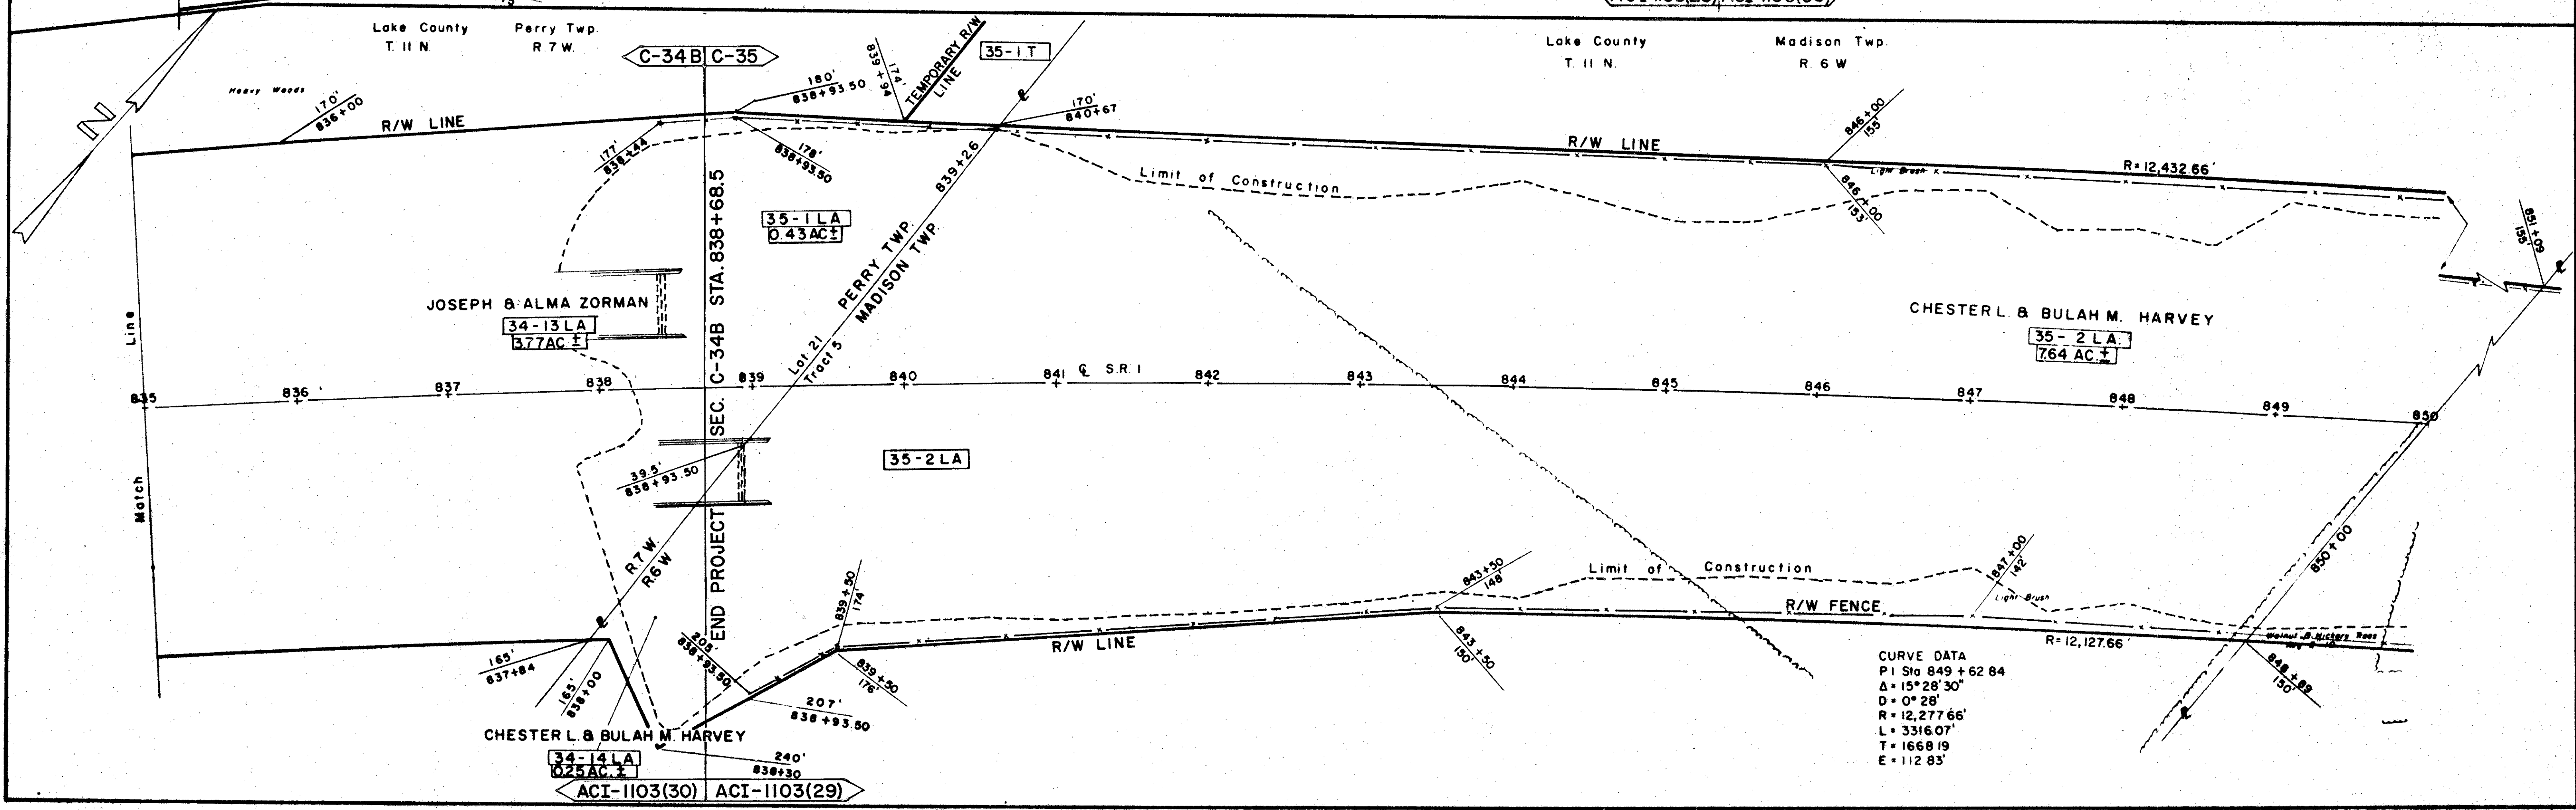


| FED. RD. DIVISION | STATE | PROJECT |
|-------------------|-------|--------------|
| 2 | OHIO | ACI-1103(30) |

54
55

LAK-1-22.43
R/W PLAN
LIMITED ACCESS

2
3

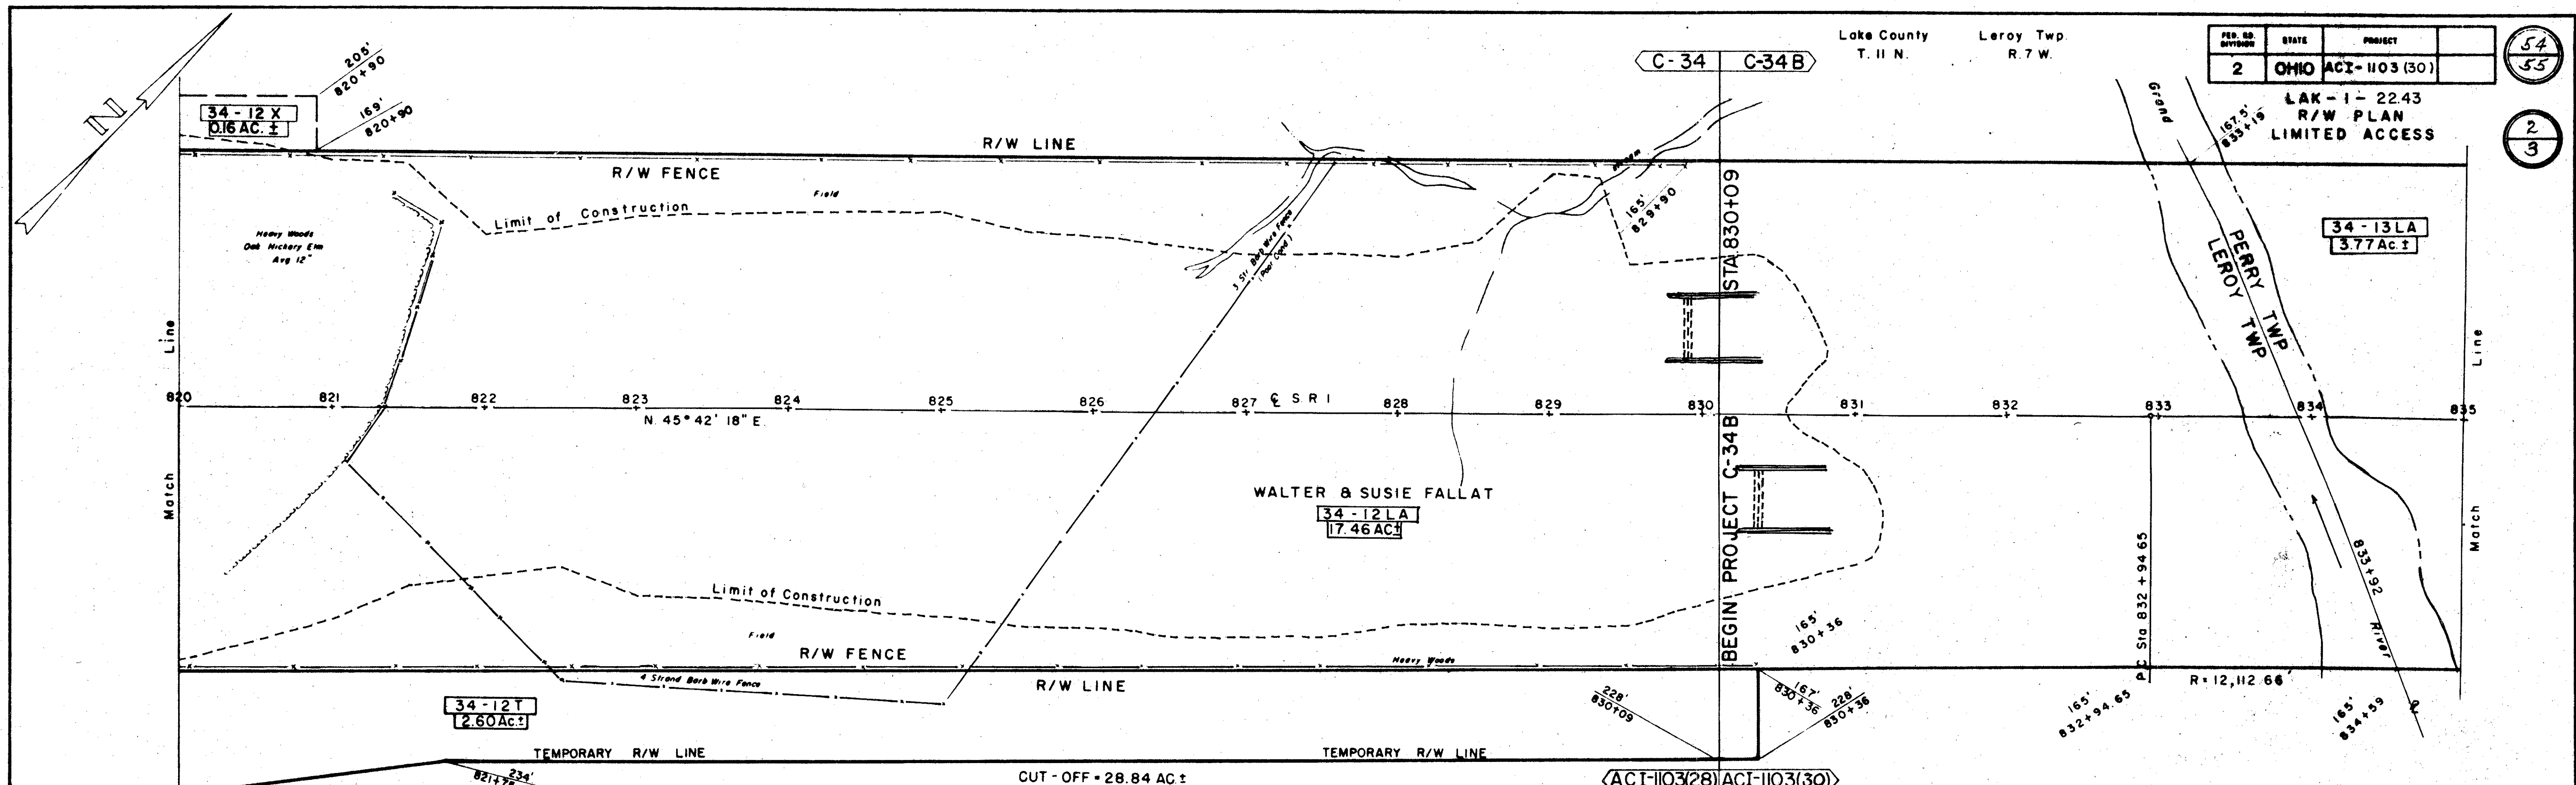

CURVE DATA
 PI Sta 849 + 62.84
 Δ = 15° 28' 30"
 D = 0° 28'
 R = 12,277.66'
 L = 3316.07'
 T = 1668.19
 E = 112.83'