


SEEDING  
END WIDTH  
% YDS

2 OHIO HCF-1103 (29)

42  
280

LAKE COUNTY  
LAK-1-22.60

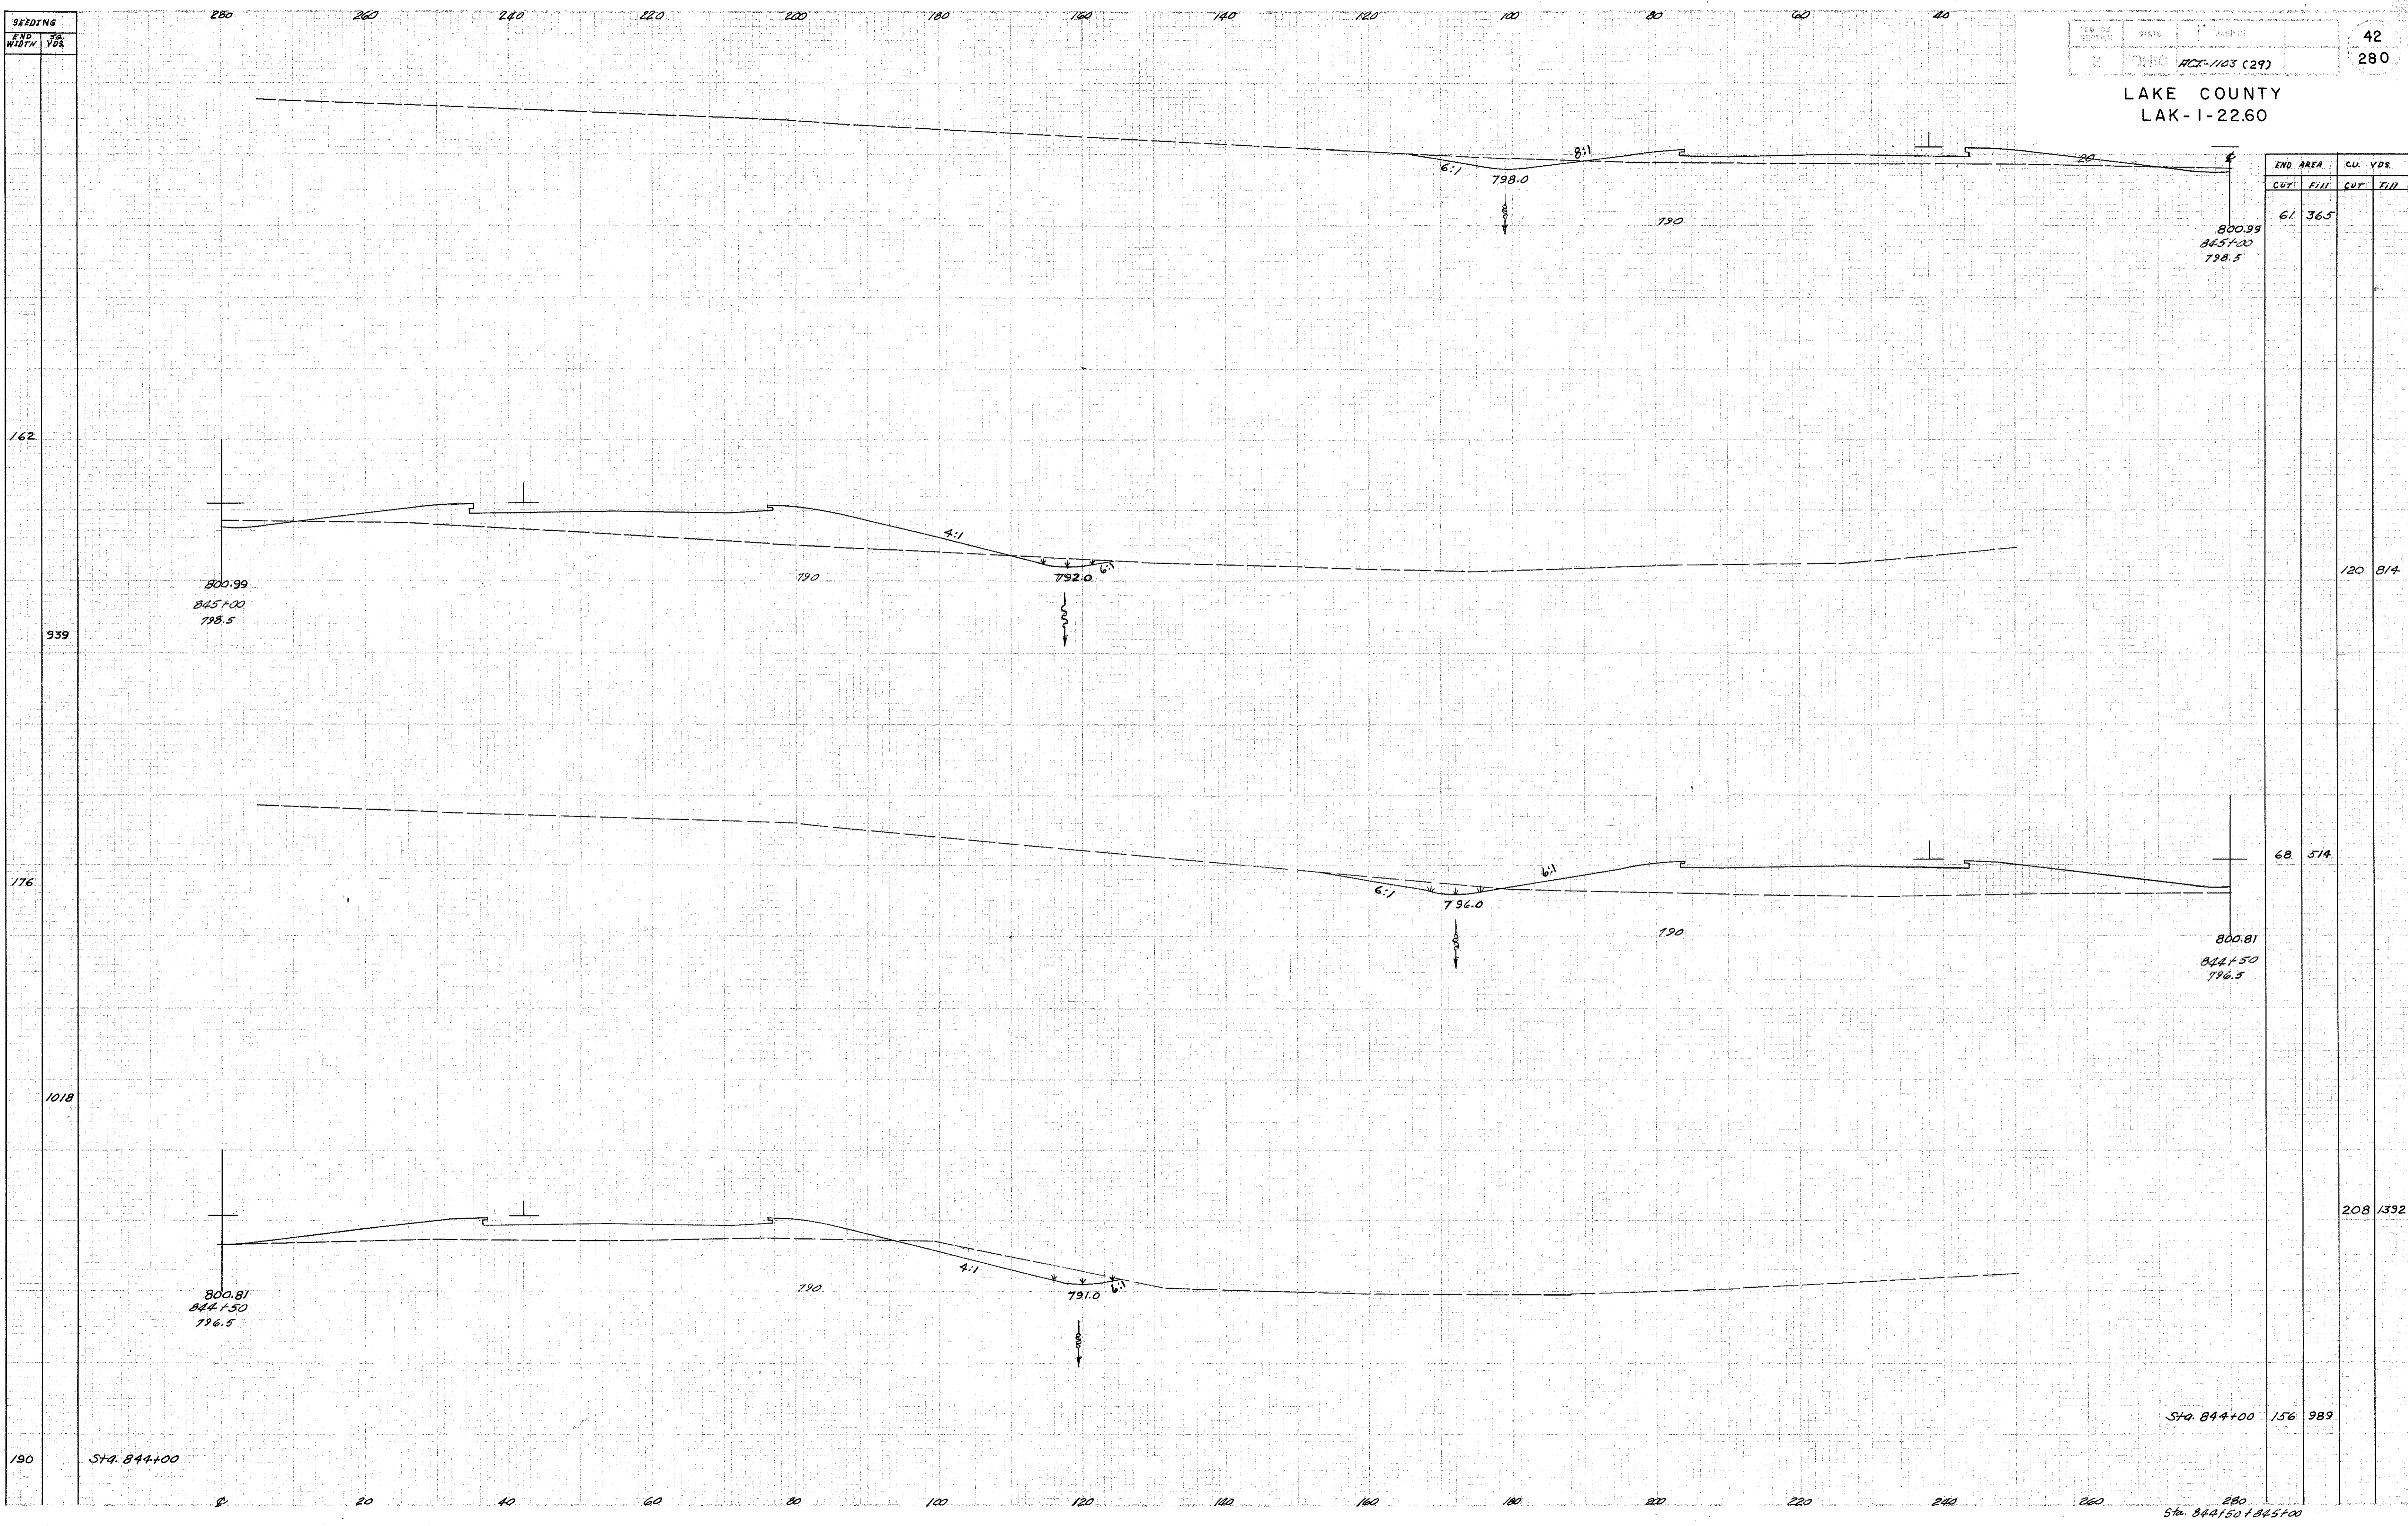

LAKE COUNTY  
5-19-58  
5-19-58  
DM

Sta. 844+00 156 989

Sta. 844+50 + 845+00